


FINAL SURVEY  
 DATE  
 BY  
 SURVEYED  
 TEMPLATE  
 NO. BOOK  
 AREAS  
 AREAS CHECKED

ORIGINAL SURVEY  
 DATE  
 BY  
 SURVEYED  
 TEMPLATE  
 NO. BOOK  
 AREAS  
 AREAS CHECKED

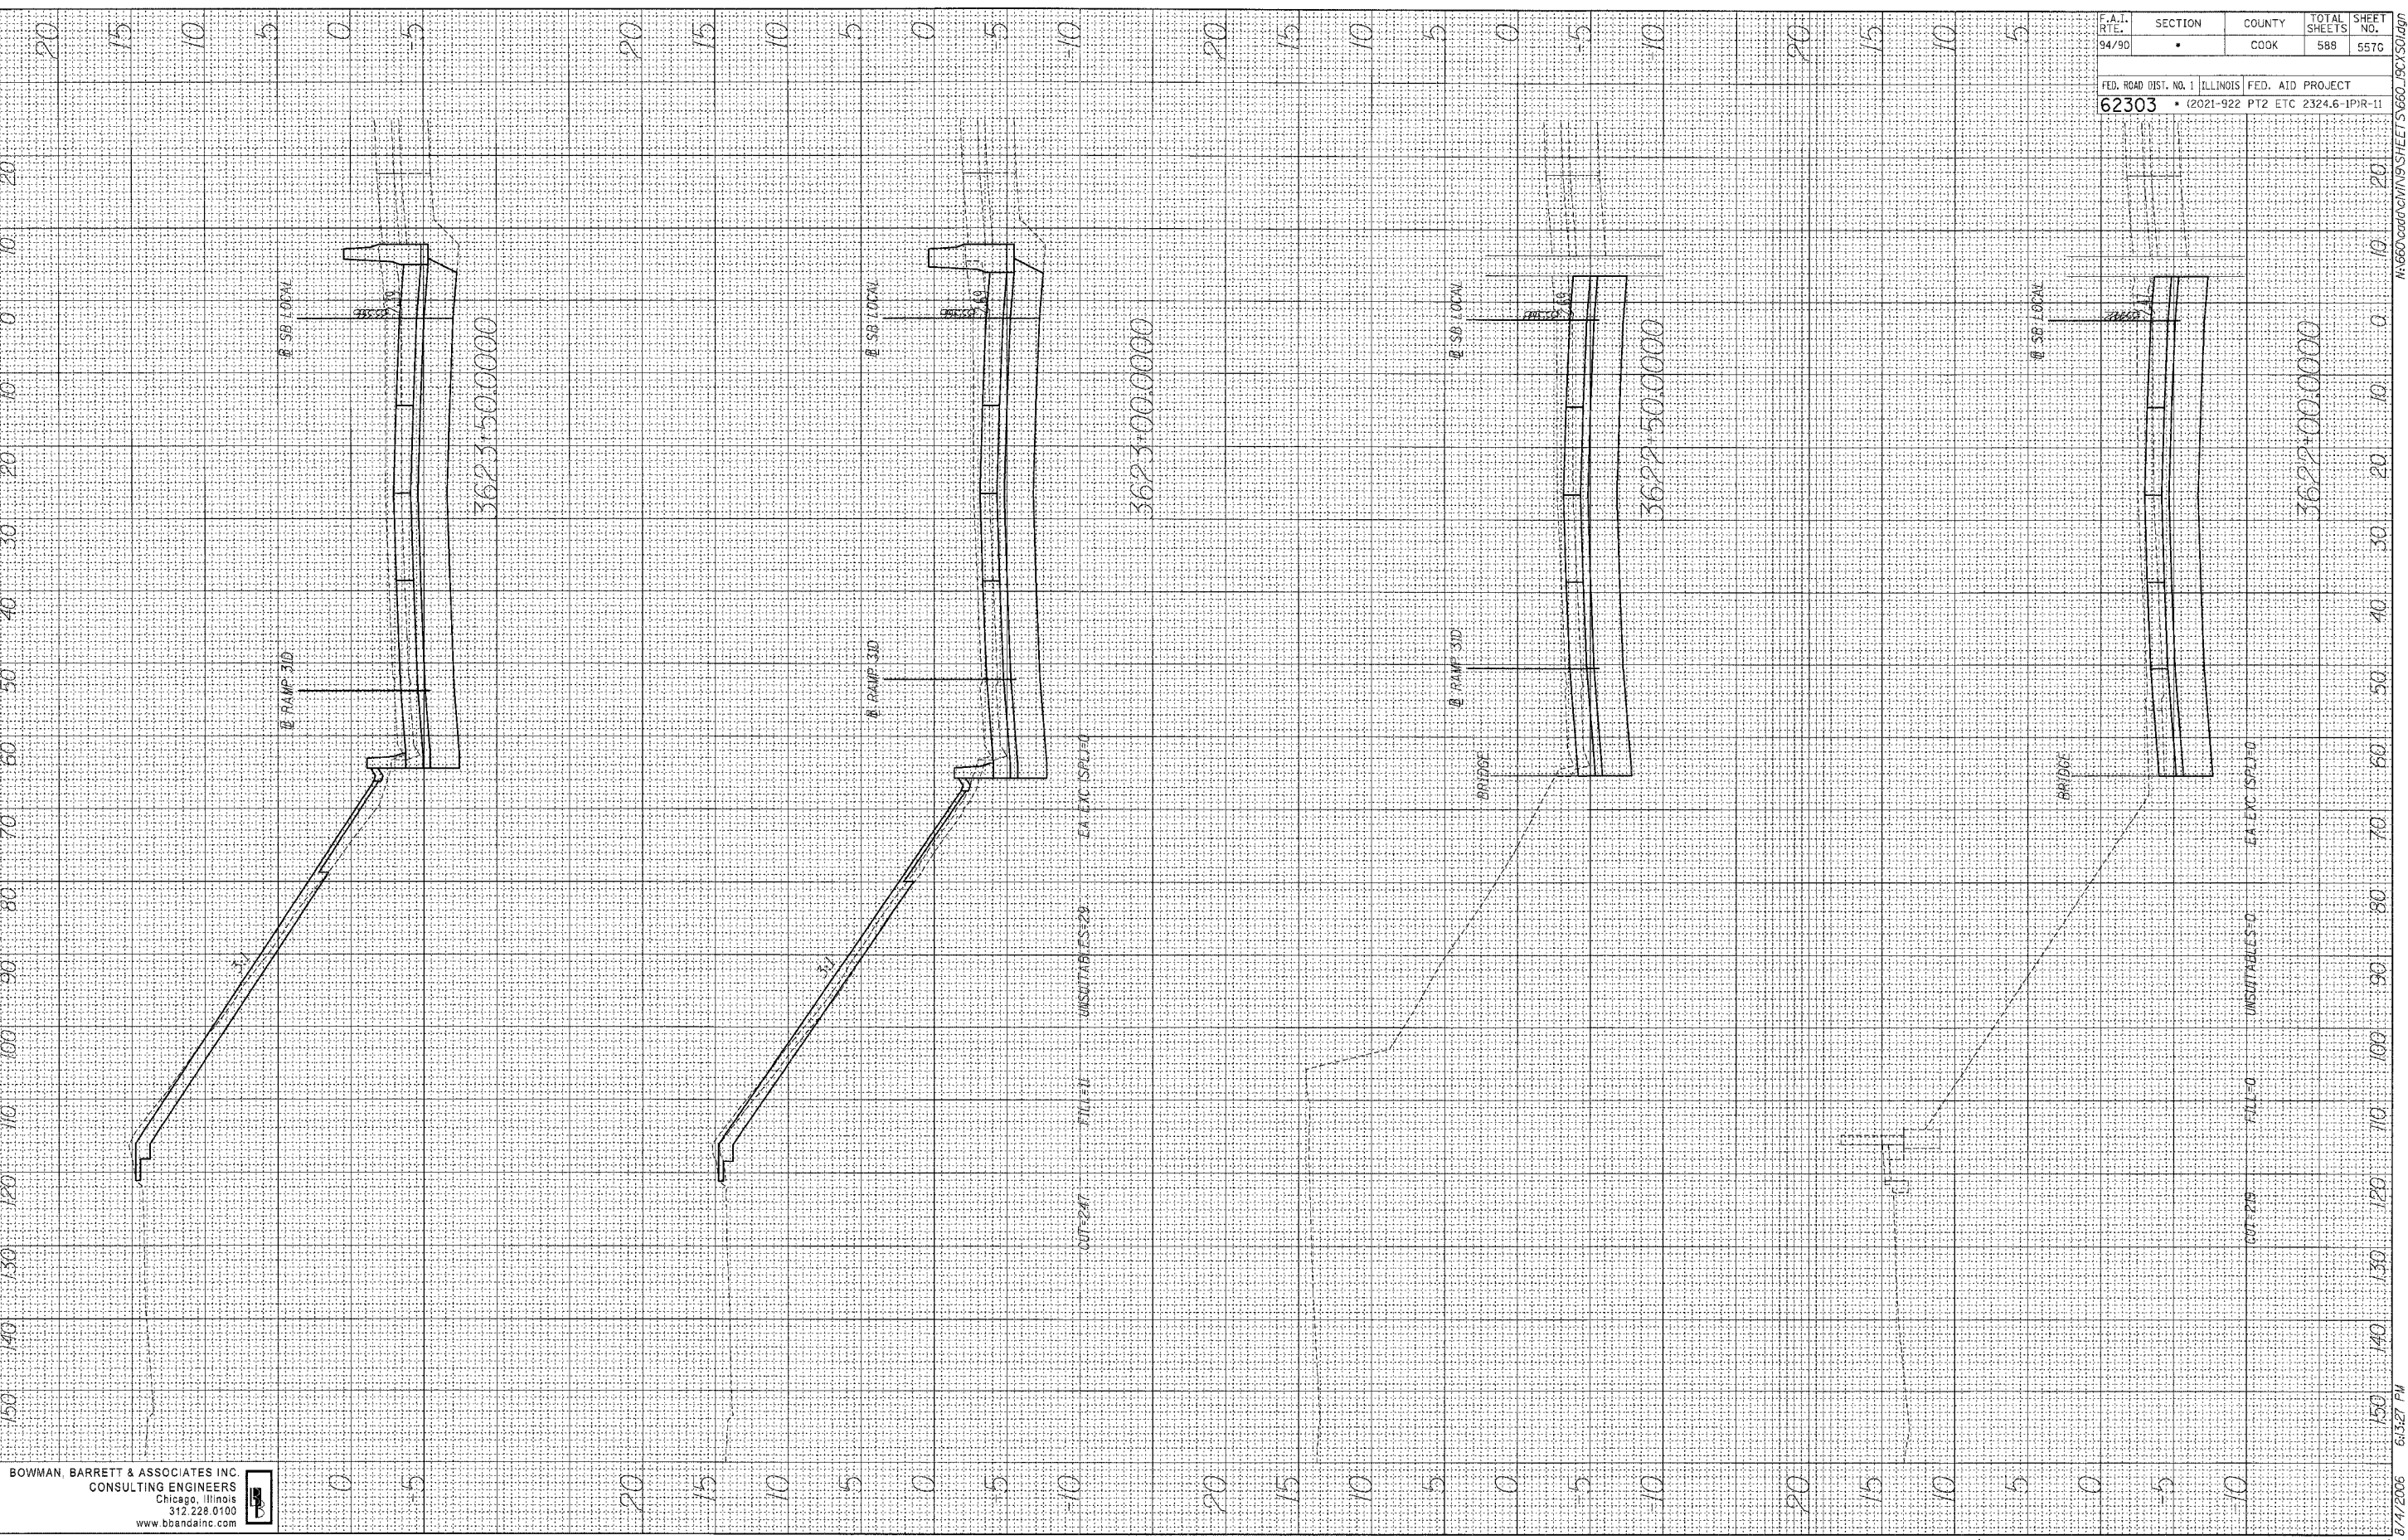

F.A.I. REL.	SECTION	COUNTY	TOTAL SHEETS	SHEET NO.
94/90		COOK	588	557C

FED. ROAD DIST. NO. 1	ILLINOIS	FED. AID PROJECT
62303		(2021-922 PT2 ETC 2324.6-1PR-11

BOWMAN BARRETT & ASSOCIATES INC.  
 CONSULTING ENGINEERS  
 Chicago, Illinois  
 312.228.0100  
 www.bbainc.com

8/14/2006 6:52:27 PM  
 N:\660\COOK\CHITINGS\SHEETS\660\_150X101.dwg