

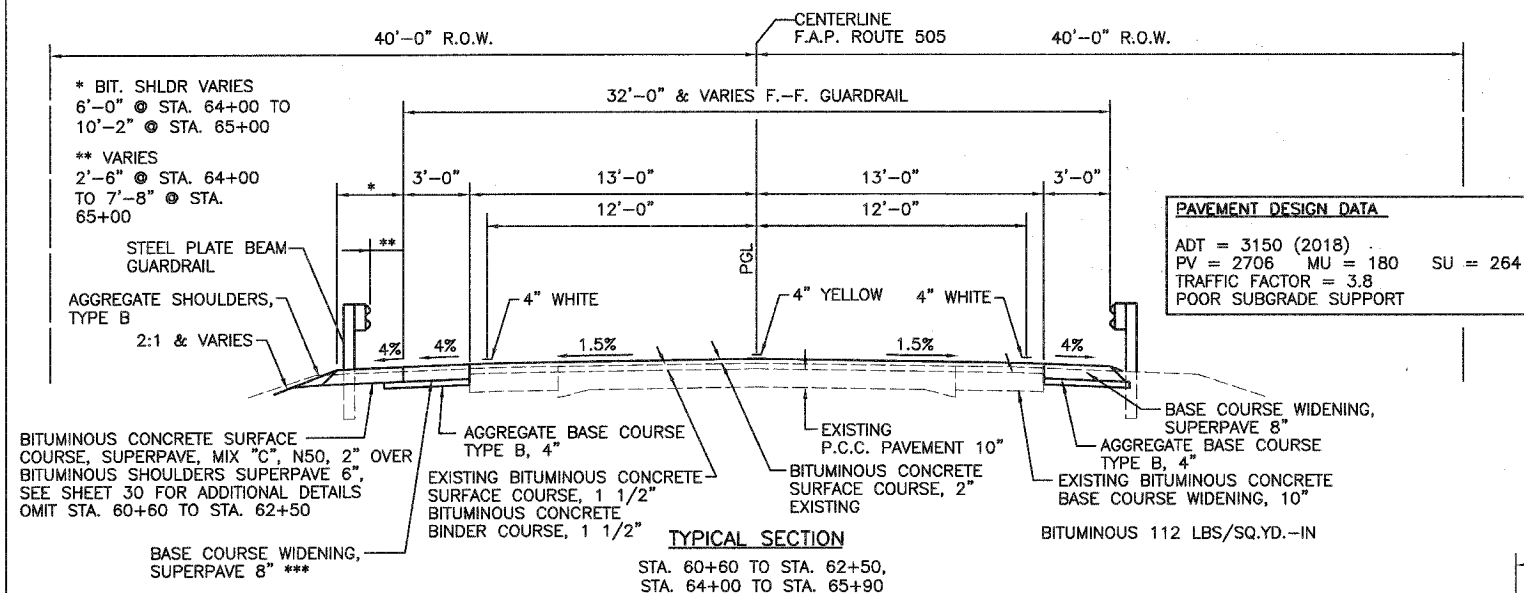


F.A.P. RTE.	SECTION	COUNTY	TOTAL SHEETS	SHEET NO.
505	115BR-1	WINNEBAGO	35	4
STA.		TO STA.		
FED. ROAD DIST. NO.		ILLINOIS	FED. AID PROJECT	

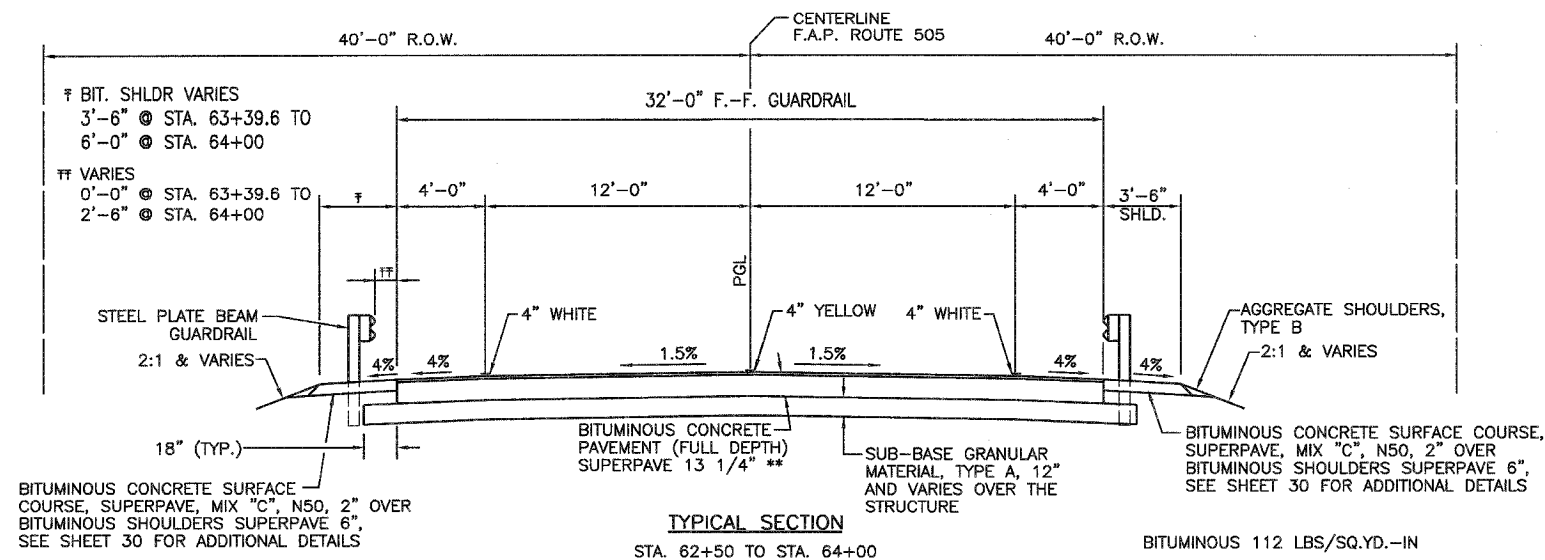

*** BASE COURSE WIDENING AND AGGREGATE BASE COURSE ON THIS SIDE SHALL BE FROM STA 60+60 TO STA 62+77.8 AND FROM STA 63+55.8 TO STA 65+90

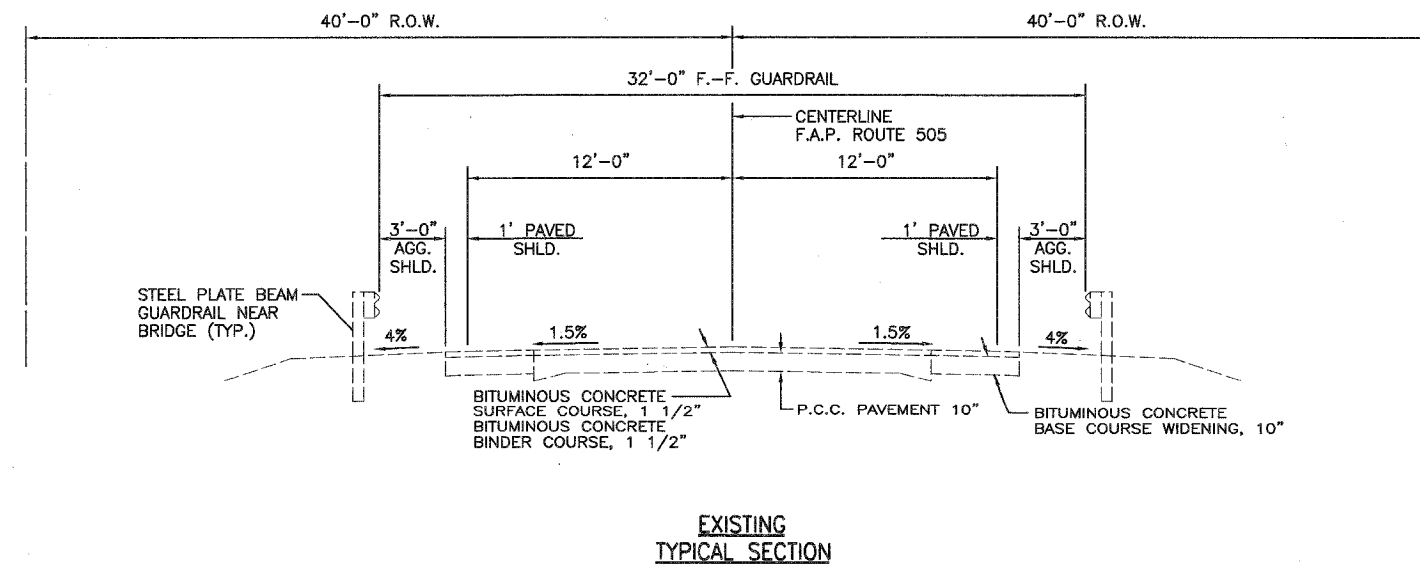

** 2" BITUMINOUS CONCRETE SURFACE COURSE, SUPERPAVE, MIX "D", N50
1 1/4" BITUMINOUS CONCRETE BINDER COURSE, SUPERPAVE, IL-19.0, N50

REVISIONS	
NAME	DATE

ILLINOIS DEPARTMENT OF TRANSPORTATION
TYPICAL SECTIONS
FAP 505 (IL 75)
SECTION 115BR-1
WINNEBAGO COUNTY
VERT. 1" = 800'
SCALE: HORIZ. 1" = 800'
DATE 12/05
DRAWN BY NOE
CHECKED BY JKC