


F.A.I. RTE.	SECTION	COUNTY	TOTAL SHEETS	SHEET NO.
39	(50-1VB)1-3	LASALLE	16	7
FED. ROAD DIST. NO. ILLINOIS NON-FED. AID PROJECT				

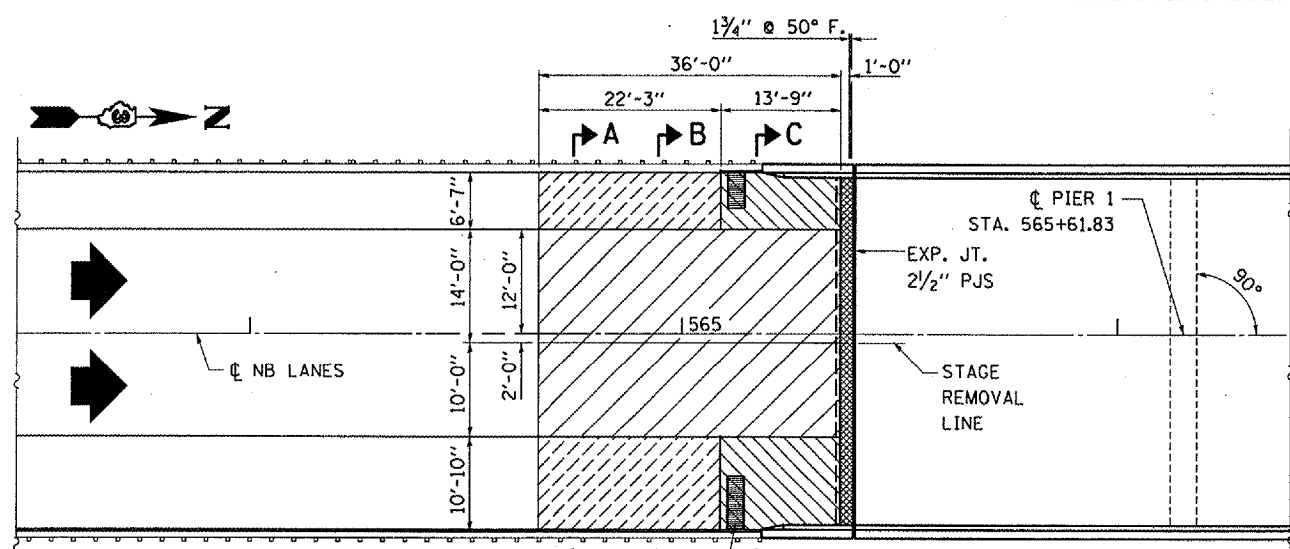


PLAN DETAIL

STAGE REMOVAL
 NORTHBOUND STRUCTURE SHOWN
 SOUTHBOUND STRUCTURE SIMILAR


- APPROACH SLAB REMOVAL**
- EARTH EXCAVATION**
- PCC SHOULDER REMOVAL**
- BRIDGE APPROACH SHOULDER REMOVAL**
- CONCRETE REMOVAL**

EXISTING SHOULDER INLET BOXES AND GRATES SHALL REMAIN IN PLACE. (TYP)


S.N. 050-0211

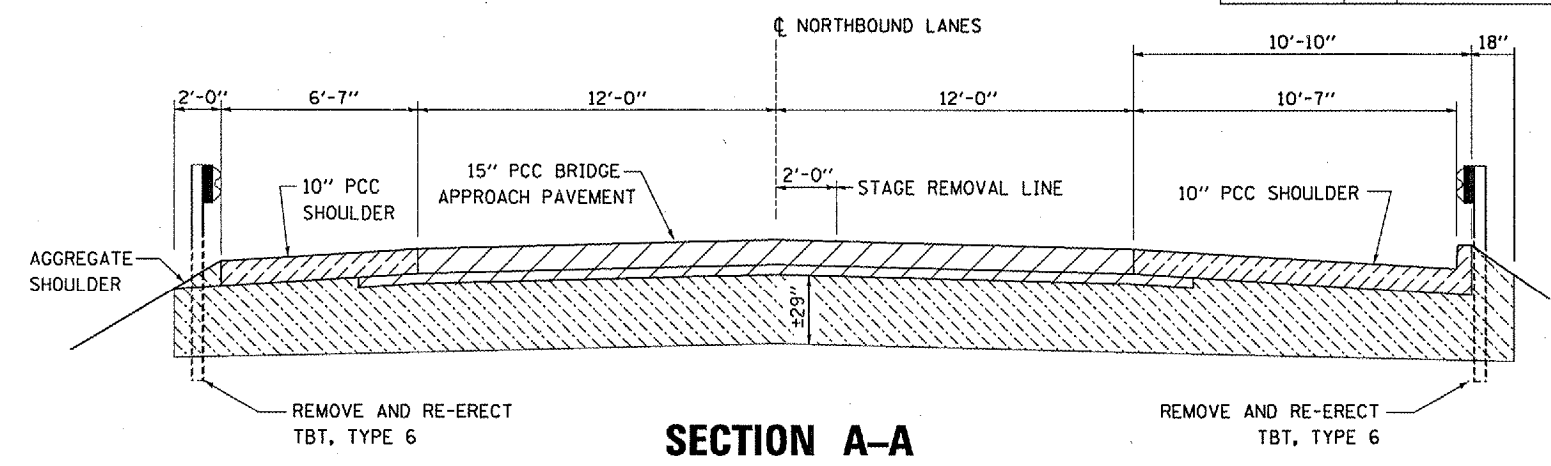


SECTION A-A

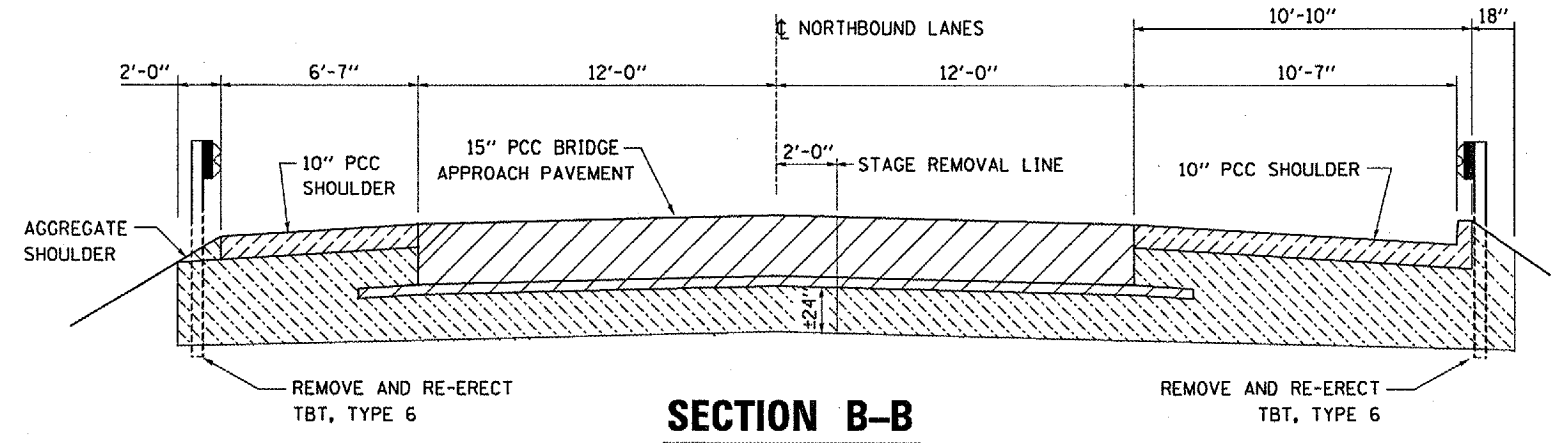

SECTION B-B

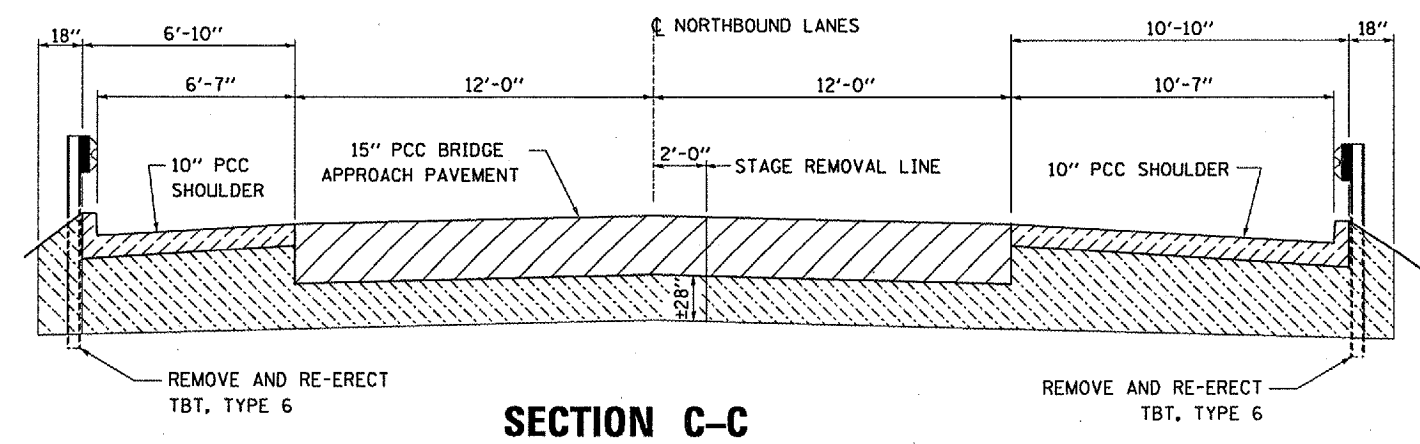

SECTION C-C

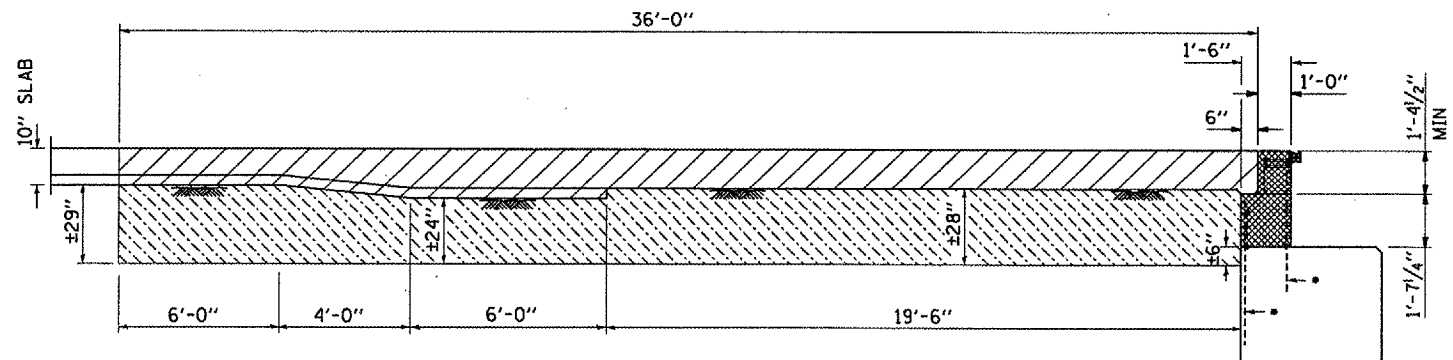

• EXISTING VERTICAL REINFORCEMENT SHALL BE CUT OFF 1'-5" INTO REMOVAL AREA, STRAIGHTENED, CLEANED AND INCORPORATED INTO THE NEW CONSTRUCTION

NOTE: DETAILS SHOWN FOR NORTHBOUND STRUCTURE ONLY
 SOUTHBOUND STRUCTURE SAME THROUGH ROTATION

REVISIONS	
NAME	DATE

ILLINOIS DEPARTMENT OF TRANSPORTATION
REMOVAL DETAILS
 F.A.I. ROUTE 39 OVER NORFOLK SOUTHERN RAILROAD
 F.A.I. ROUTE 39 SECTION: (50-1VB)1-3
 LASALLE COUNTY
 STA. 565 + 86.08

Date: 05/09/2006
 File: c:\projects\050107\cm303\detail11.dgn