


F.A.I. RTE.	SECTION	COUNTY	TOTAL SHEETS	SHEET NO.
39	150-1VB11-3	LASALLE	16	16
FED. ROAD DIST. NO.		ILLINOIS	NON-FED. AID PROJECT	

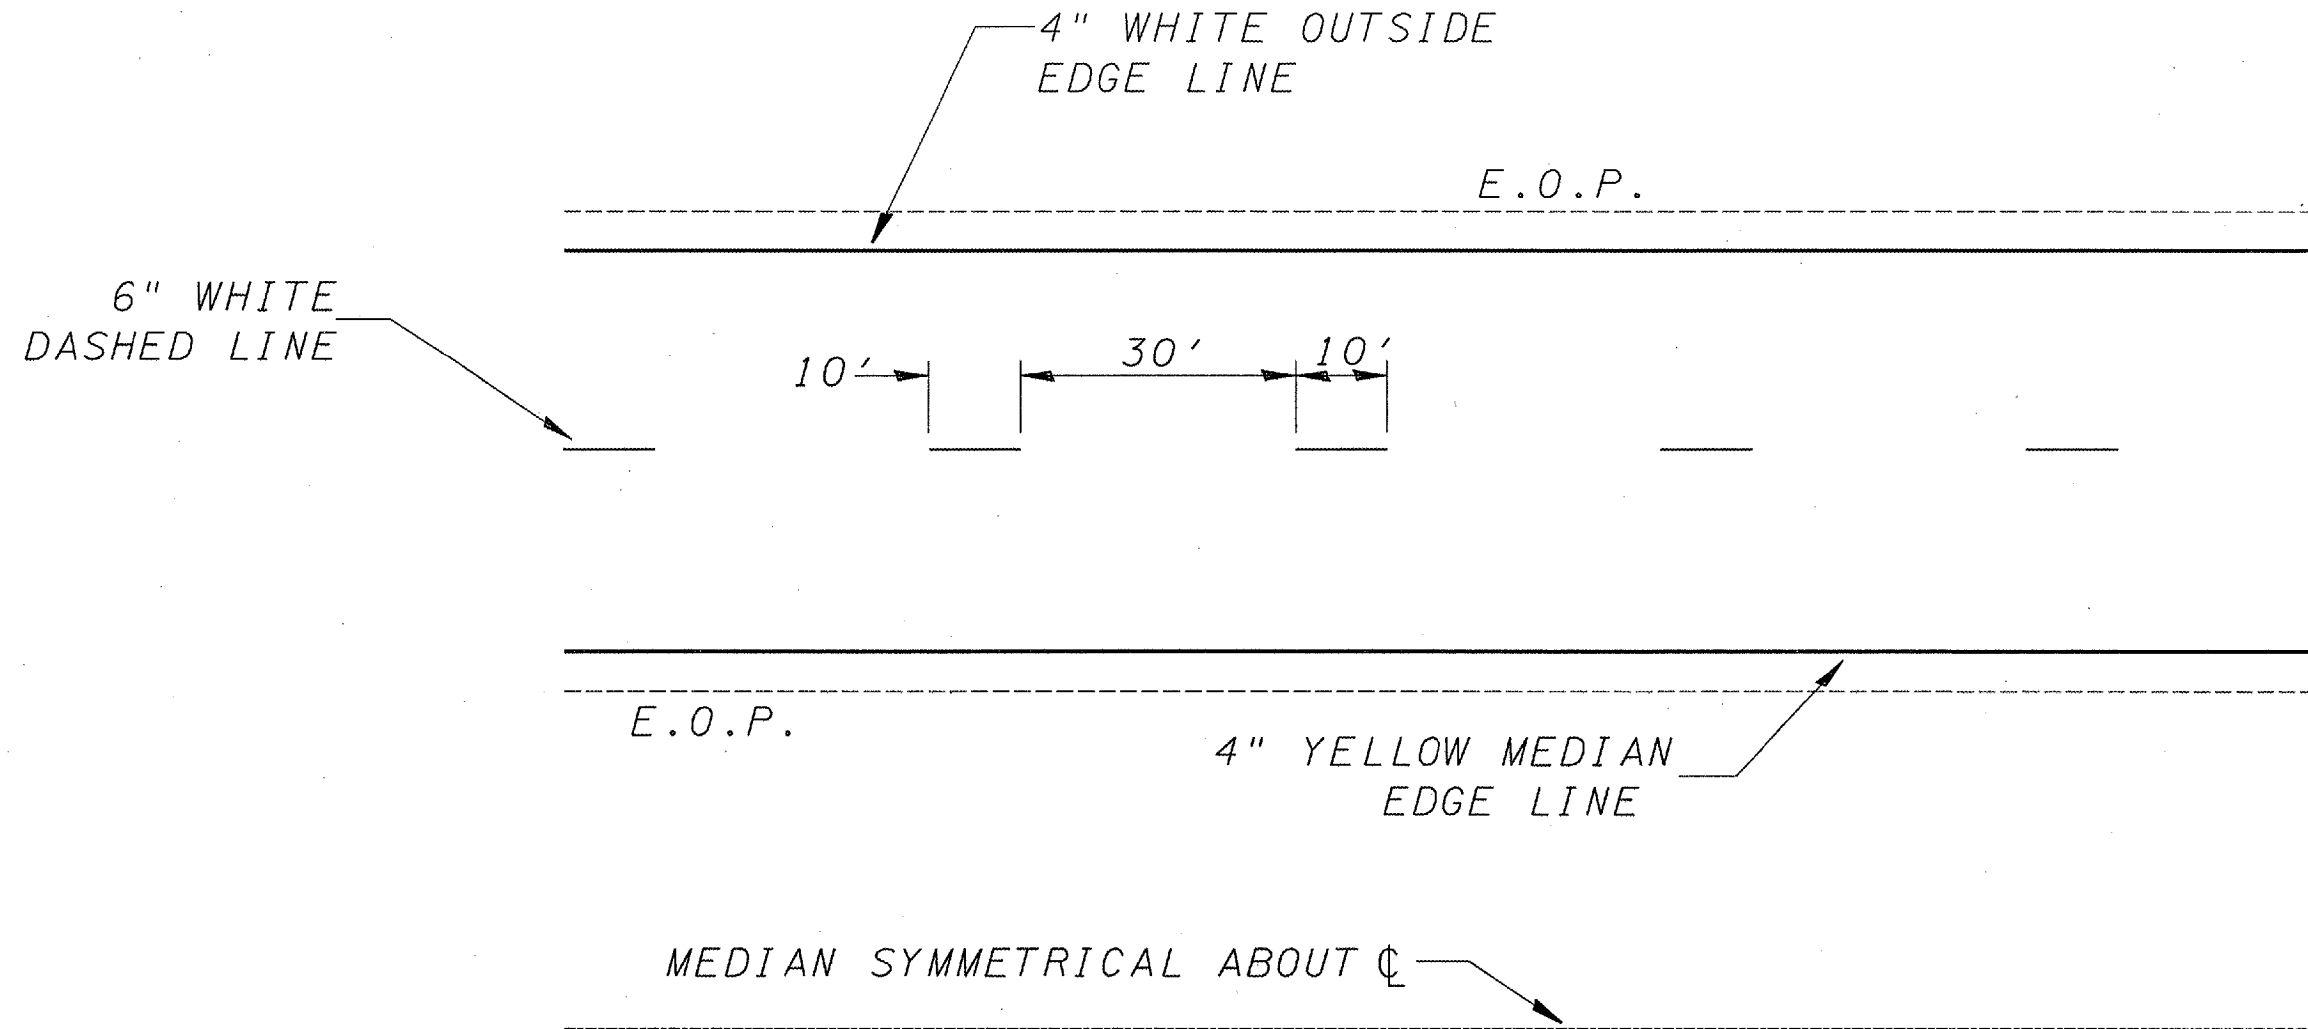

TYPICAL PAVEMENT MARKINGS

REVISIONS	
NAME	DATE

ILLINOIS DEPARTMENT OF TRANSPORTATION

TYPICAL PAVEMENT MARKINGS

F.A.I. ROUTE 39 OVER NORFOLK SOUTHERN RAILROAD
F.A.I. ROUTE 39 SECTION: (50-1VB)1-3
LASALLE COUNTY
STA. 565 + 86.08

Date: 05/08/2006
 File: c:\p\proj\crs\constr\107\constr\03\dep\11.s.dgn