
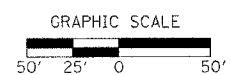


FAS	SECTION	COUNTY	TOTAL SHEETS	SHEET NO.
1379	(108-B-1) BR	STARK	43	13
STA. 46+00		TO STA. 57+00		
FED. ROAD DIST. NO.		ILLINOIS	IL 91	

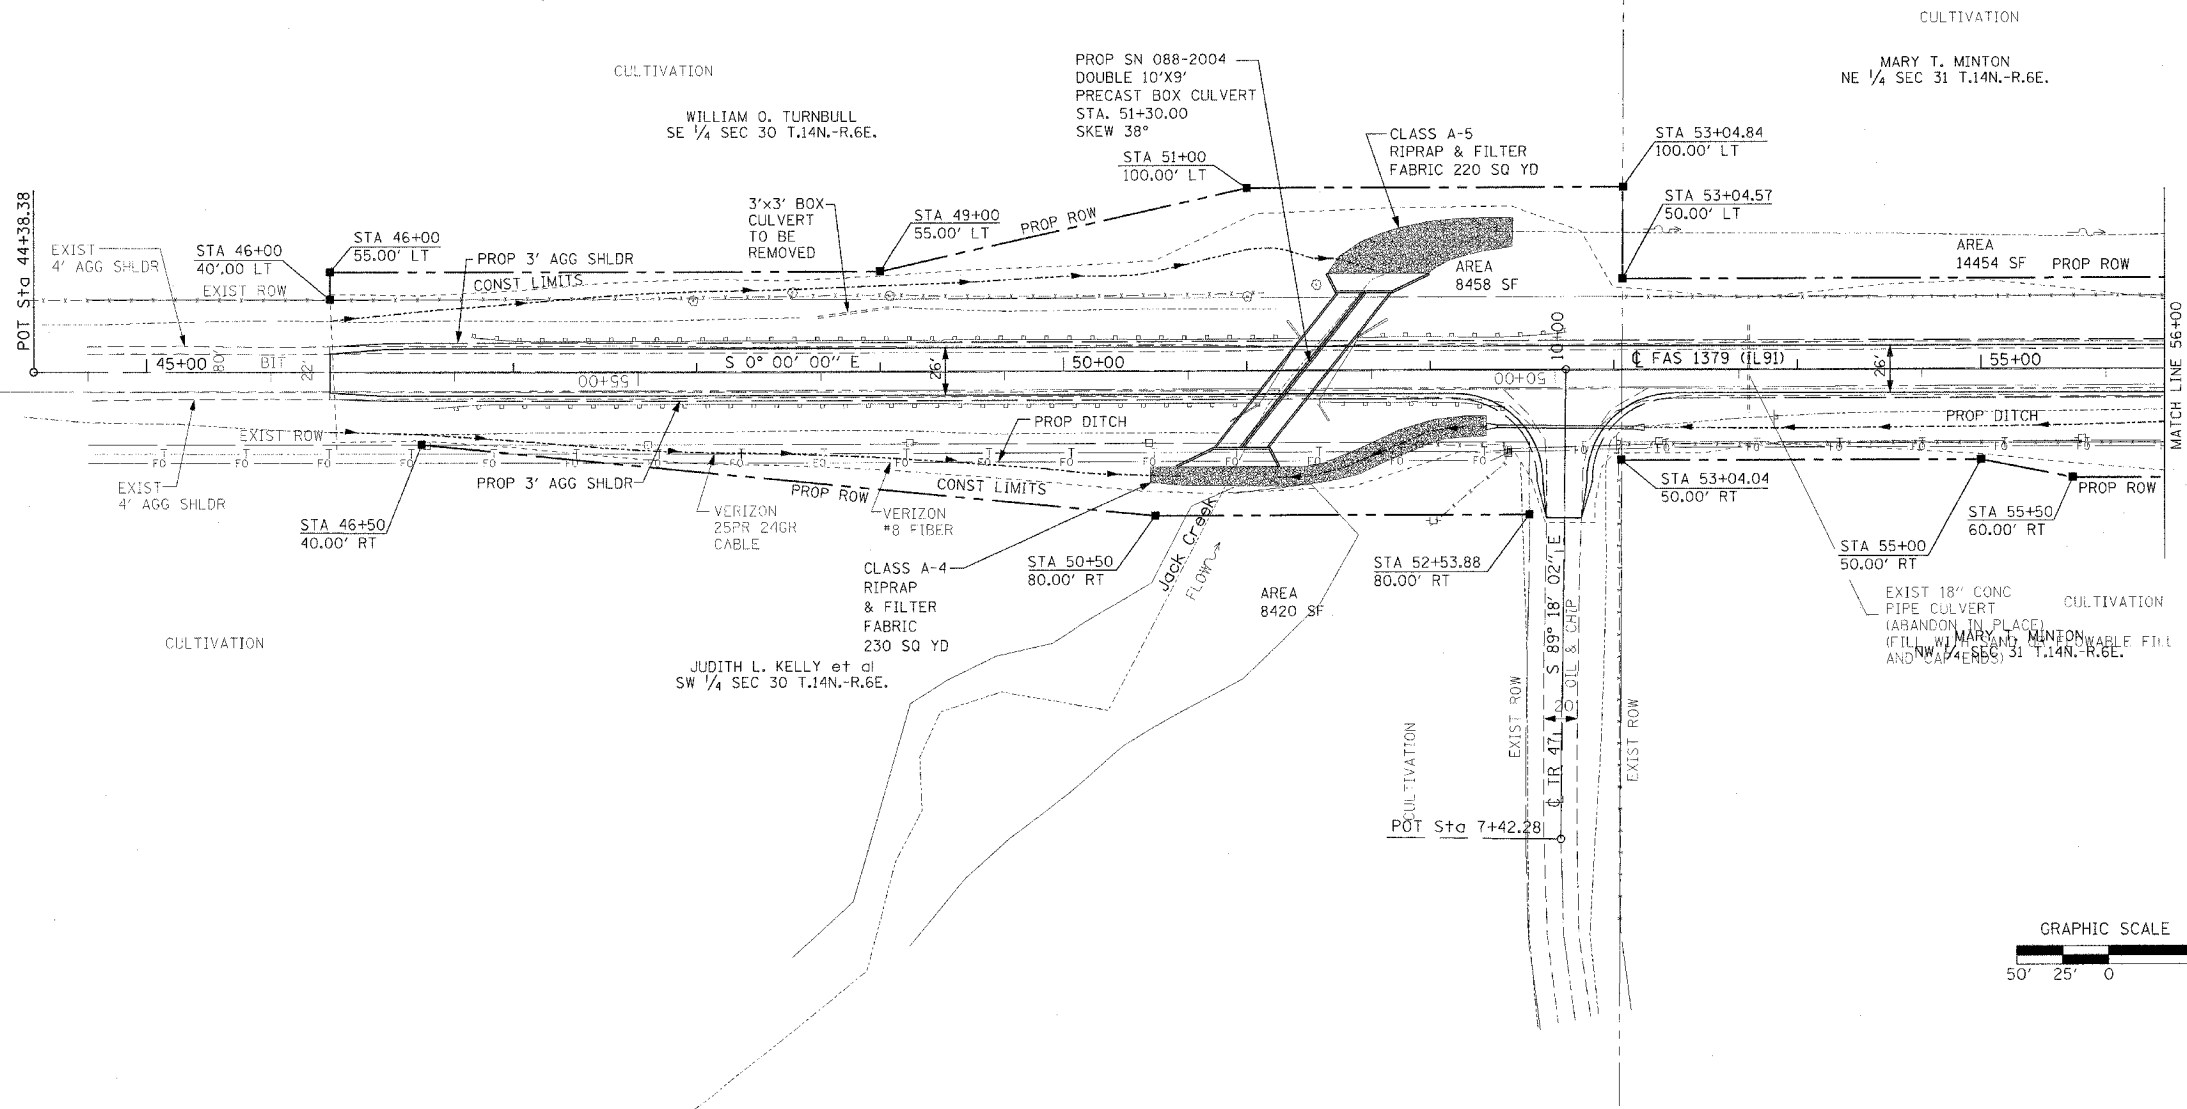

REVISIONS	
NAME	DATE

ILLINOIS DEPARTMENT OF TRANSPORTATION

JACK CREEK ROW PLAN

SCALE: 1"=50'
DATE: 06-02-03

DRAWN BY: BAD
CHECKED BY: JLG