


F.A.S. RTE.	SECTION	COUNTY	TOTAL SHEETS	SHEET NO.
1671	*	DOUGLAS	181	11
STA.		TO STA.		
FED. ROAD DIST. NO.	ILLINOIS	FED. AID PROJECT		
* 144SBR-2 & 22VBR-1				

### © EXISTING TYPICAL CROSS SECTION

U.S. ROUTE 45


STATION	TO	STATION
Ⓐ 1142+62.63		1145+64.16 Ⓓ
Ⓓ 1163+01.16		1165+50.00

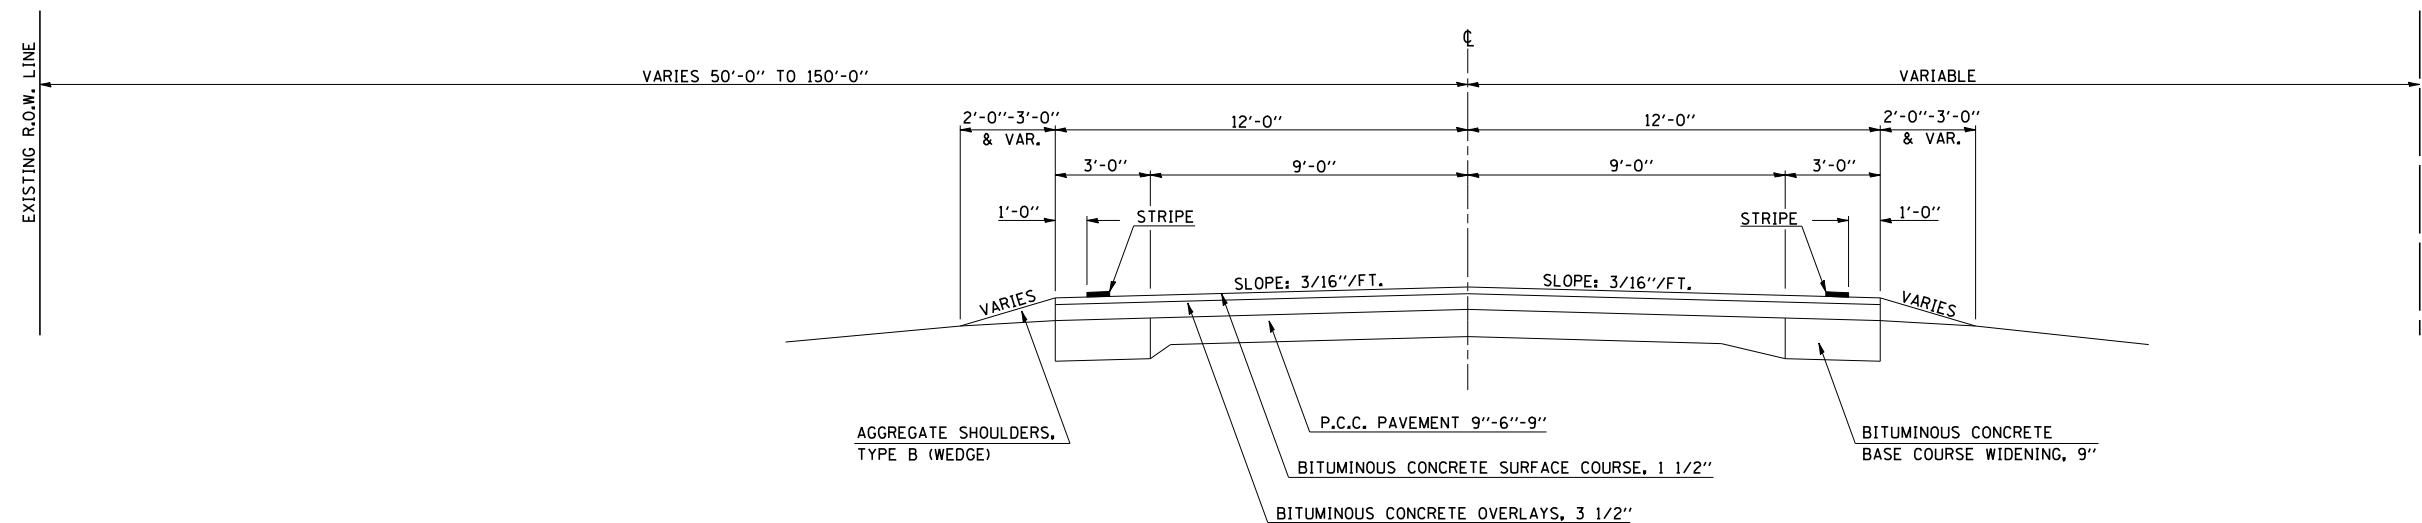

### Ⓓ EXISTING TYPICAL CROSS SECTION

U.S. ROUTE 45

STATION	TO	STATION
Ⓒ 1145+64.16		1150+88.90 Ⓔ
Ⓔ 1156+83.89		1163+01.16

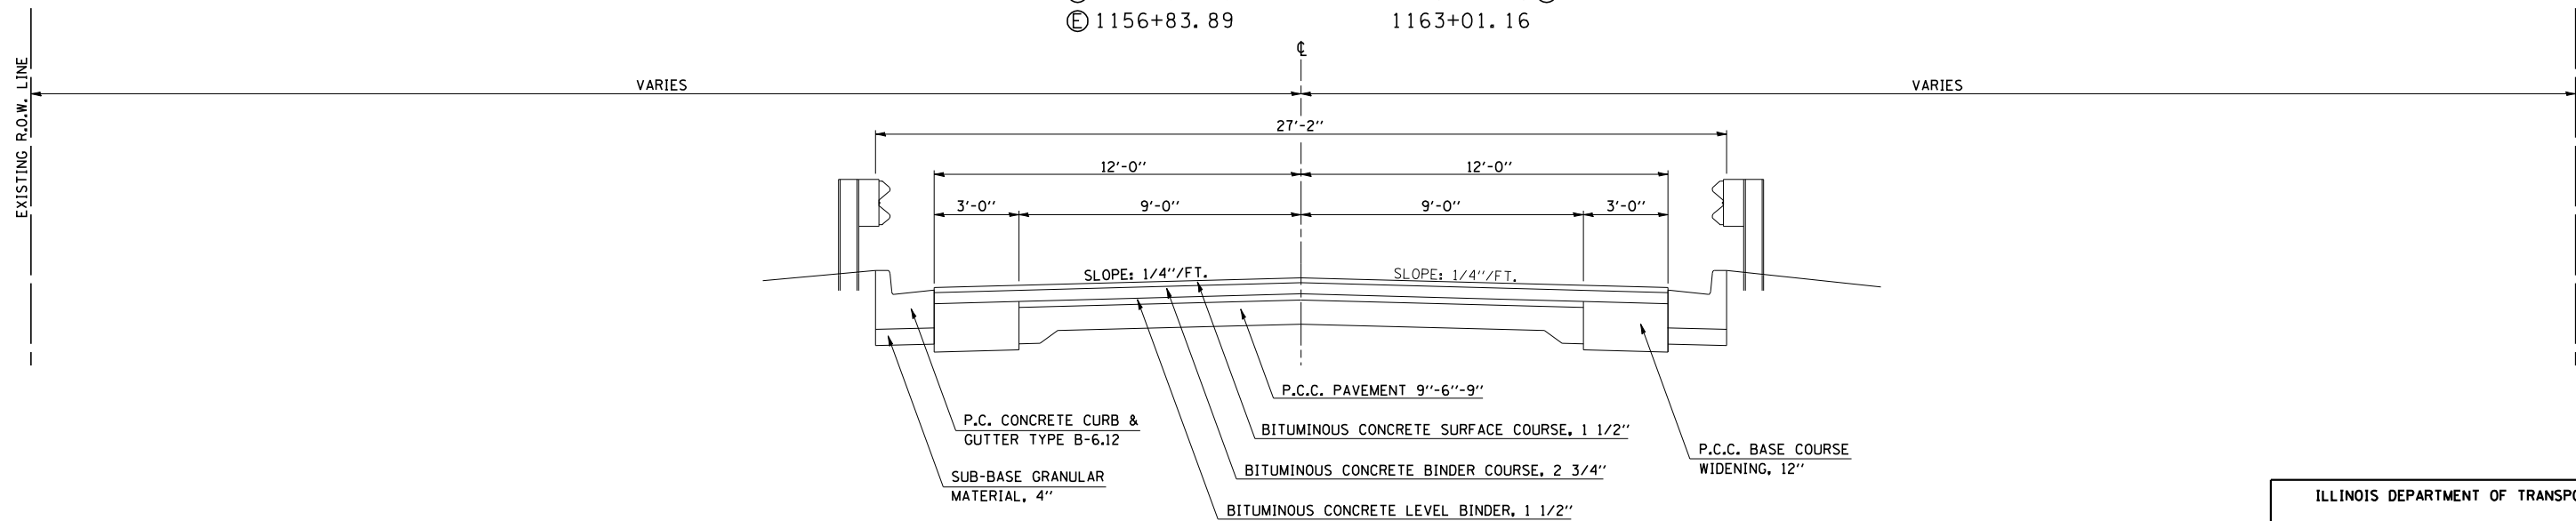

PLOT DATE = 7/10/2006  
 FILE NAME = c:\projects\05202 (v8)\70258\typicals.dgn  
 PLOT SCALE = 42.3529' / IN.  
 USER NAME = piersebr

ILLINOIS DEPARTMENT OF TRANSPORTATION

**EXISTING TYPICAL CROSS SECTIONS**

F.A.S. 1671 (U.S. ROUTE 45)  
 SECTION 144SBR-2 & 22VBR-1  
 DOUGLAS COUNTY

SCALE: NOT TO SCALE  
 DATE: 06/07/06

DRAWN BY: B.B.P.  
 CHECKED BY: C.R.G.