



F.A.S. RTE.	SECTION	COUNTY	TOTAL SHEETS	SHEET NO.
1671		DOUGLAS	181	28
STA. 1127+00		TO STA. 1133+00		
FED. ROAD DIST. NO.		ILLINOIS FED. AID PROJECT		
• 1445BR-2 & 22VBR-1				

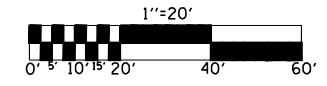

*RIM ELEVATION IS AT BASE OF CURB.

PLACE BITUMINOUS CURB FROM APPROACH PAVEMENT TO 5' PAST CATCH BASIN

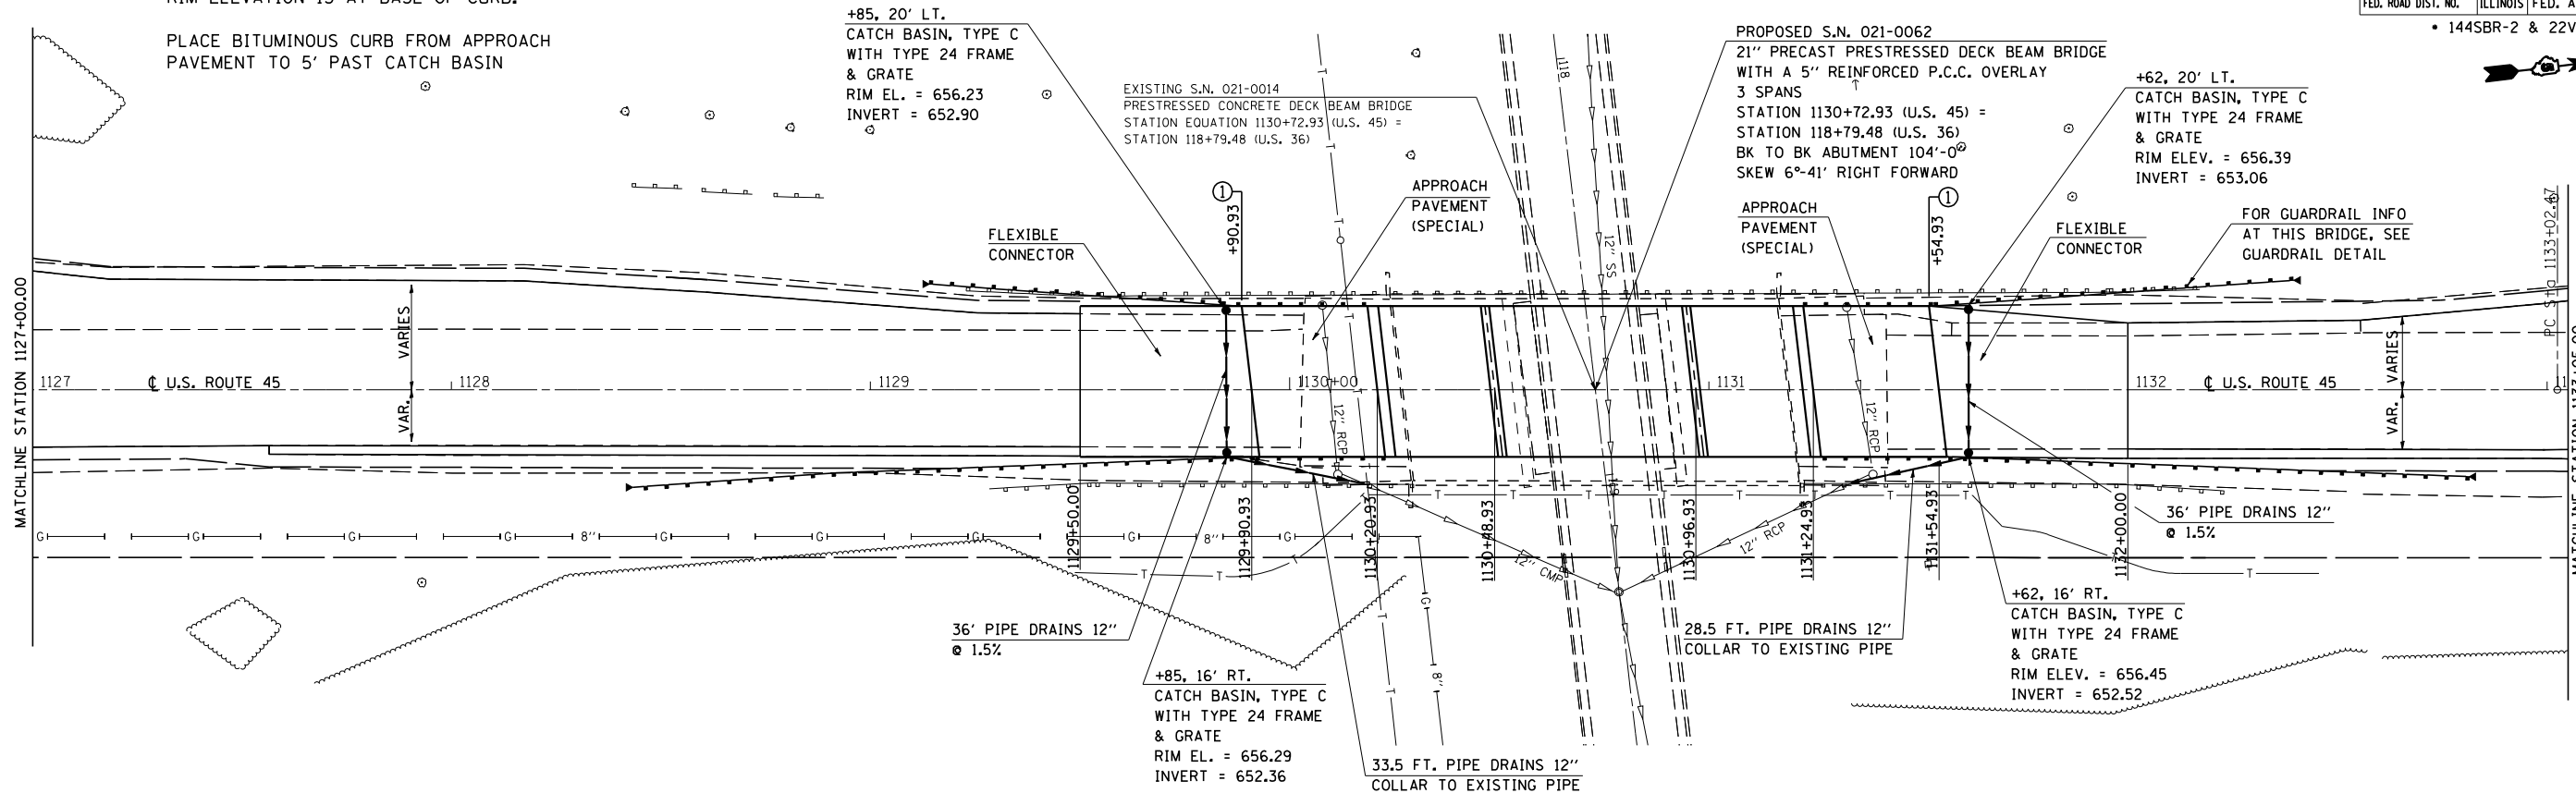

PLAN	SURVEYED	BY	DATE
	PLOTTED		
	NOTE BOOK		
	NO. OF WAY CHECKED		
	NO. OF ROAD CHECKED		
	NO. OF CADD FILE NAME		

PROFILE	SURVEYED	BY	DATE
	PLOTTED		
	NOTE BOOK		
	NO. OF WAY CHECKED		
	NO. OF ROAD CHECKED		
	NO. OF STRUCTURE NOTATIONS CHKD		

PLOT DATE = 7/10/2006
 FILE NAME = c:\projects\4505202 (v8)\pl&pr-20.dgn
 PLOT SCALE = 42.3529 / IN.
 USER NAME = craigr

