
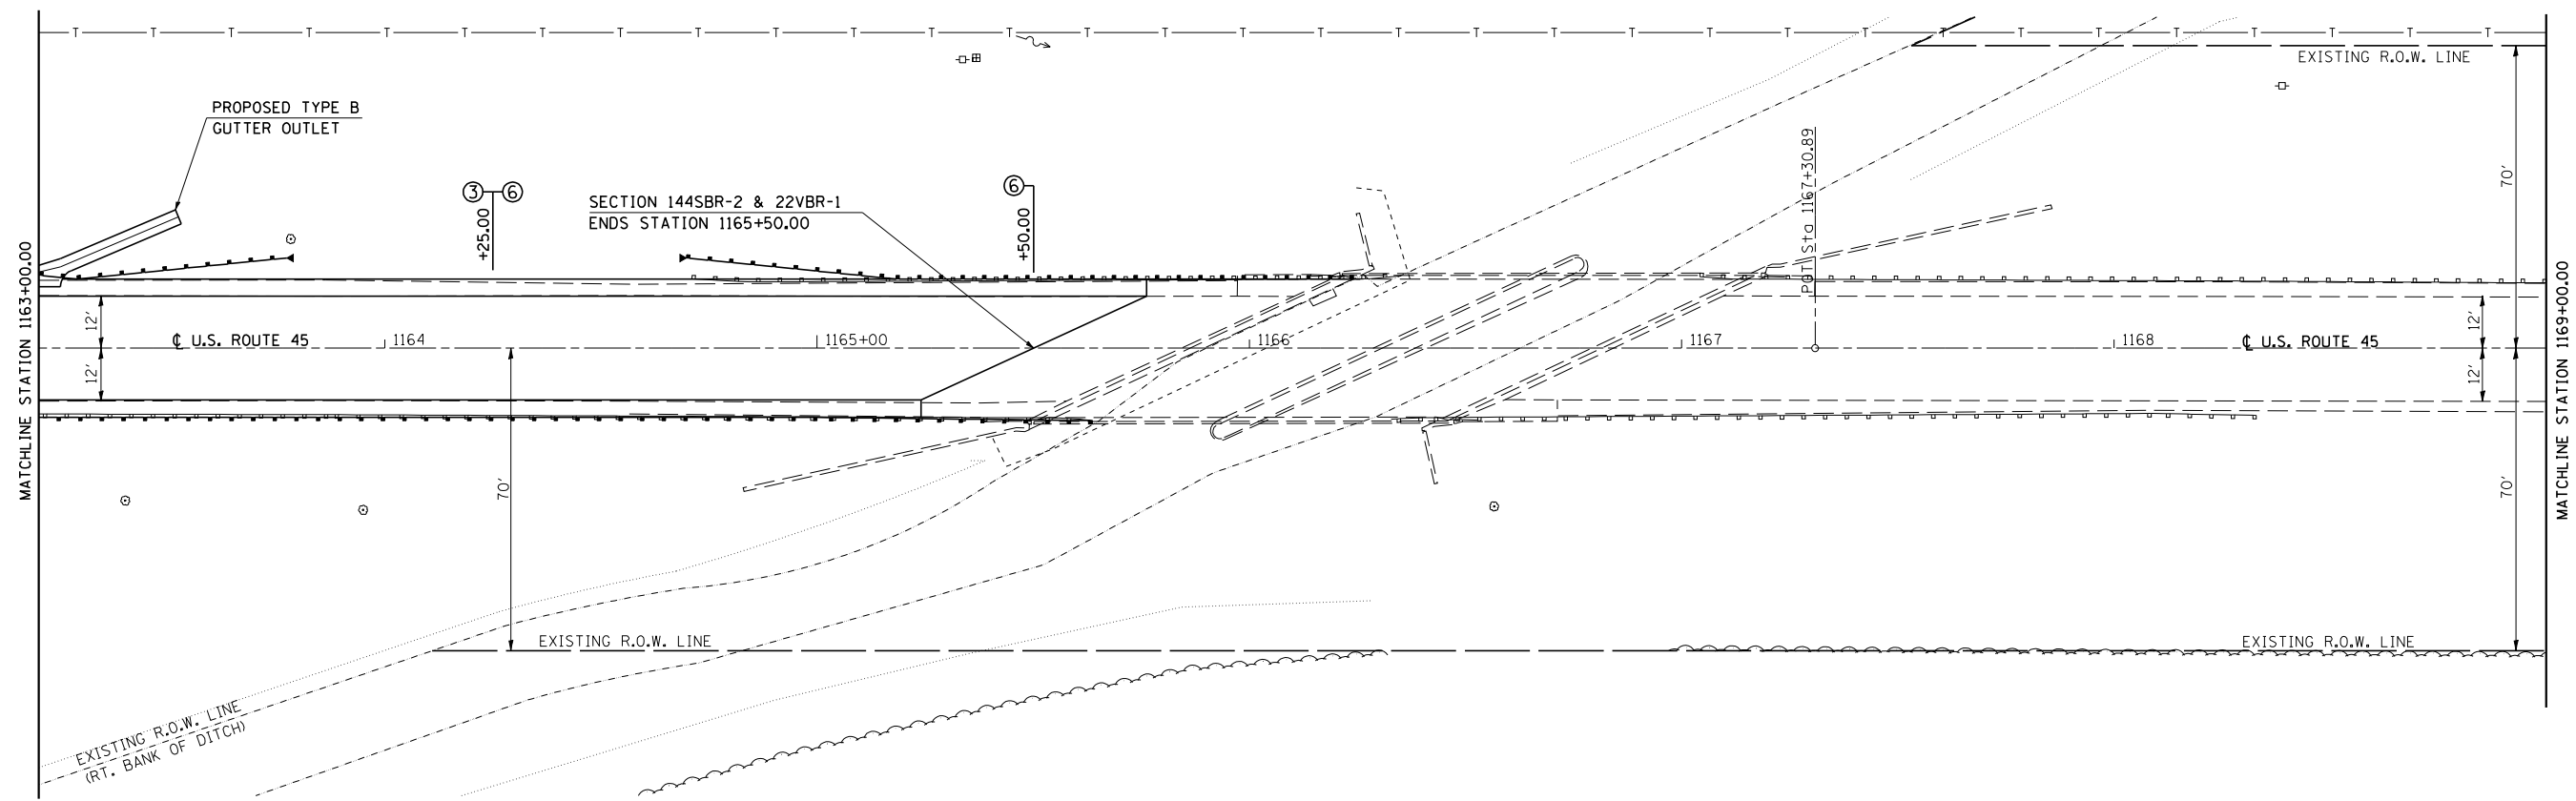


F.A.S. RTE.	SECTION	COUNTY	TOTAL SHEETS	SHEET NO.
1671	(22VBR)BR	DOUGLAS	181	34
STA. 1163+00		TO STA. 1169+00		
FED. ROAD DIST. NO.		ILLINOIS FED. AID PROJECT		
• 144SBR-2 & 22VBR-1				

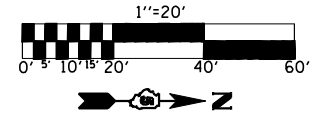

PLAN

SURVEYED	BY	DATE
PLOTTED		
NOTE BOOK		
NO.		

PROFILE

SURVEYED	BY	DATE
PLOTTED		
NOTE BOOK		
NO.		

PLOT DATE = 7/10/2006
 FILE NAME = c:\projects\4505202 (v8)\pl&pr-20.dgn
 PLOT SCALE = 42.3529 / IN.
 USER NAME = craigr

