



F.A.S. RTE.	SECTION	COUNTY	TOTAL SHEETS	SHEET NO.
1671	*	DOUGLAS	181	63
STA. 1127+75.00		TO STA. 1132+50.00		
FED. ROAD DIST. NO.	ILLINOIS	FED. AID PROJECT		

• 144SBR-2 & 22VBR-1

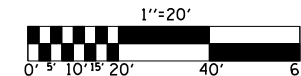

SEC. 3, T. 15 N., R. 8 E. OF THE 3rd P.M.

SEC. 33, T. 16 N., R. 8 E. OF THE 3rd P.M.

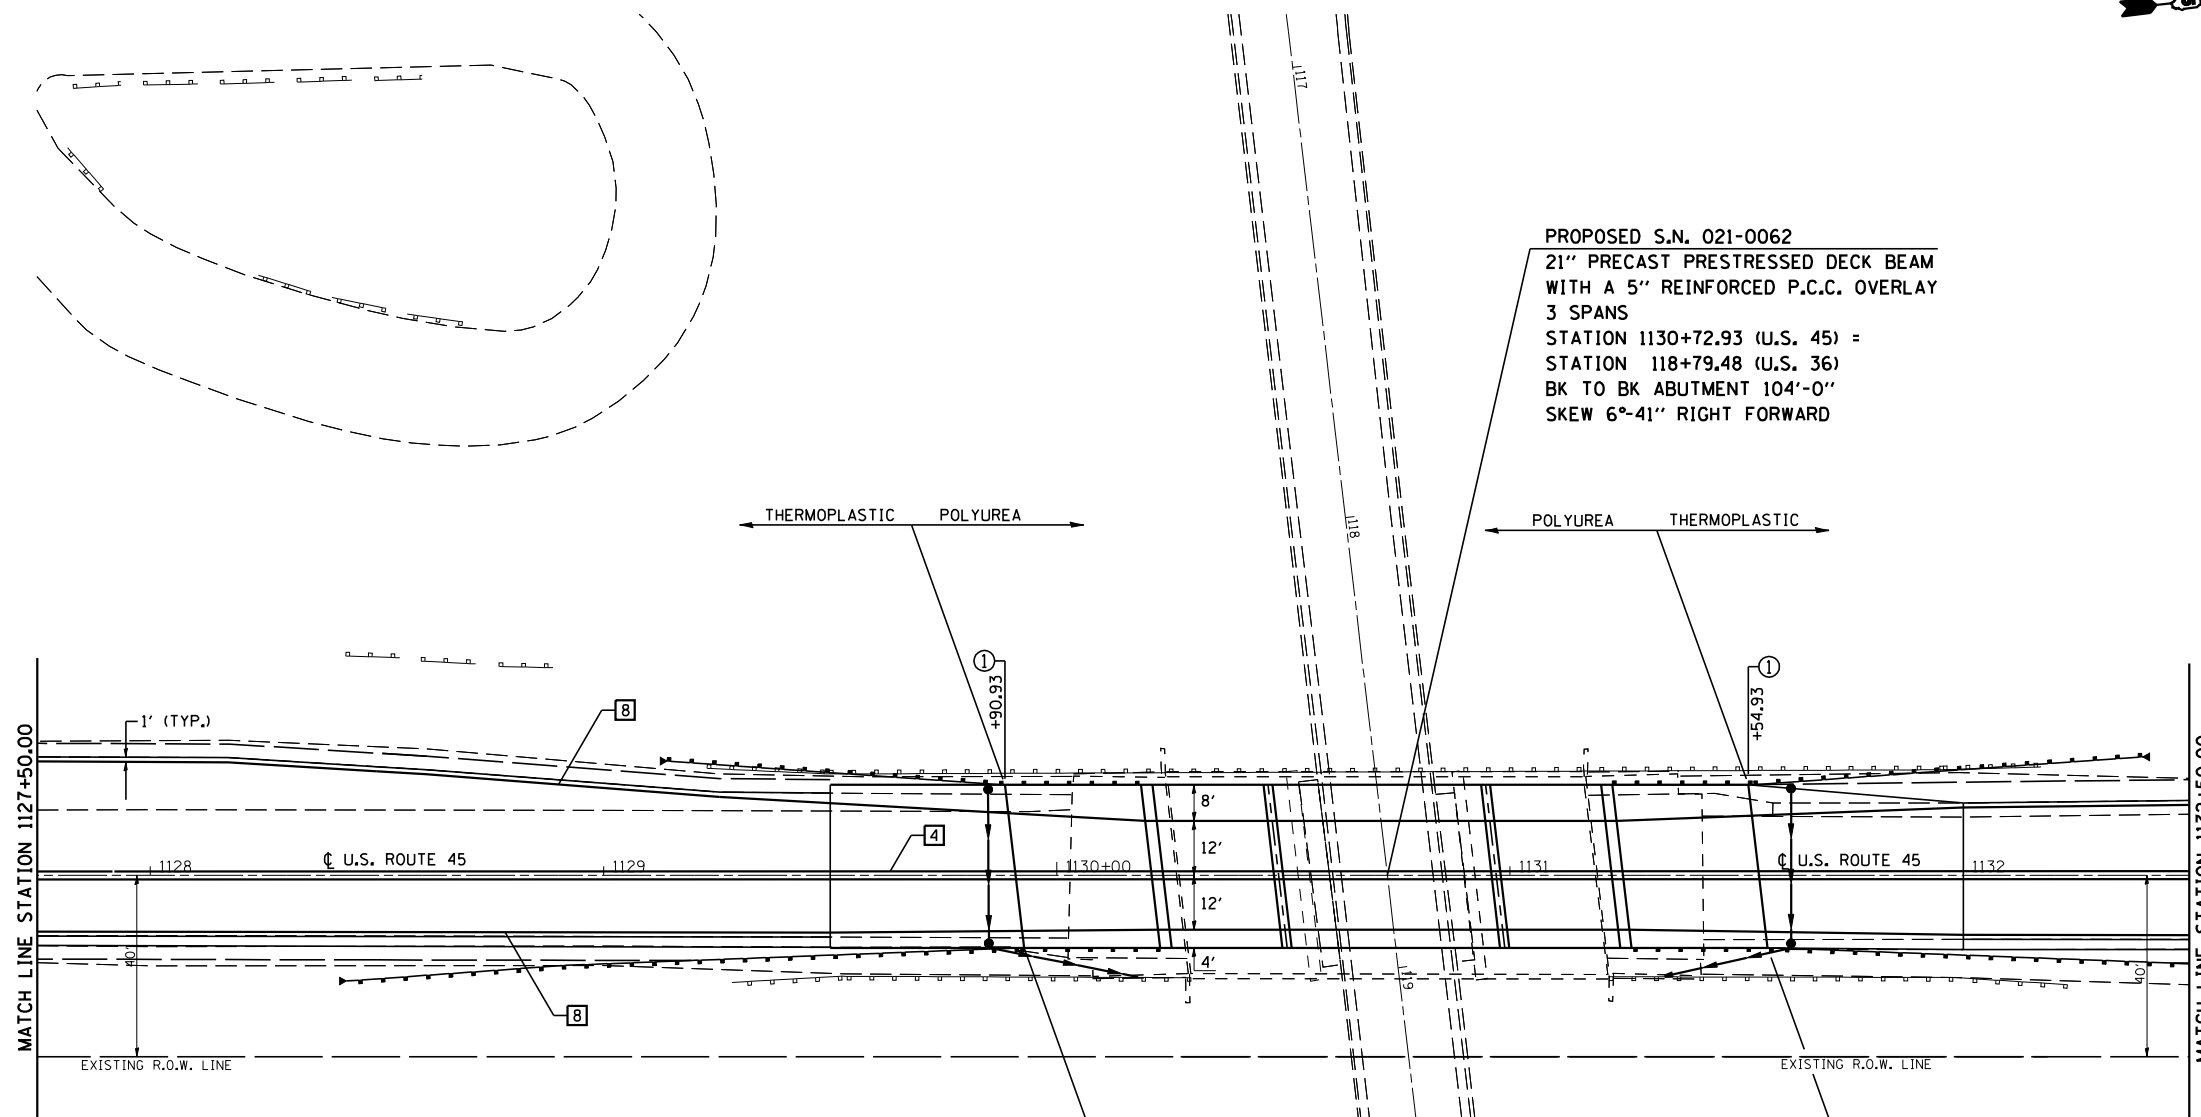

PROPOSED S.N. 021-0062
 21" PRECAST PRESTRESSED DECK BEAM
 WITH A 5" REINFORCED P.C.C. OVERLAY
 3 SPANS
 STATION 1130+72.93 (U.S. 45) =
 STATION 118+79.48 (U.S. 36)
 BK TO BK ABUTMENT 104'-0"
 SKEW 6°-41" RIGHT FORWARD

TYPICAL PAVEMENT MARKING LEGEND

- 4 4" (100) DOUBLE YELLOW (NARROW) 2" (50)
- 8 4" (100) SOLID (WHITE) 6" (150) CTS.

SEC. 3, T. 15 N., R. 8 E. OF THE 3rd P.M.

SEC. 34, T. 16 N., R. 8 E. OF THE 3rd P.M.

ILLINOIS DEPARTMENT OF TRANSPORTATION
PAVEMENT MARKING PLAN
 F.A.S. ROUTE 1671 (U.S. ROUTE 45)
 SECTION 144SBR-2 & 22VBR-1
 DOUGLAS COUNTY

SCALE: 1" = 20'-0"
 DATE: 06/08/06
 DRAWN BY: B.B.P.
 CHECKED BY: C.R.G.

PLOT DATE = 7/10/2006
 FILE NAME = c:\projects\144SBR-2\144SBR-2.dwg
 USER NAME = pier_sonbr