


160 150 140 130 120 110 100 90 80 70 60 50 40 30 20 10 0 10 20 30 40 50 60 70 80 90 100 110 120 130 140

CONTRACT NO. 70258

F.A.S. RTE.	SECTION	COUNTY	TOTAL SHEETS	SHEET NO.
1671	*	DOUGLAS	181	169
STA. 1154+50.00		TO STA. 1155+00.00		
FED. ROAD DIST. NO.		ILLINOIS FED. AID PROJECT		
* 144SBR-2 & 22VBR-1				


DATE	
BY	
SWEEPED	
PLOTTED	
TEMPLATE	
NOTE BOOK	
NO.	
AREAS CHECKED	

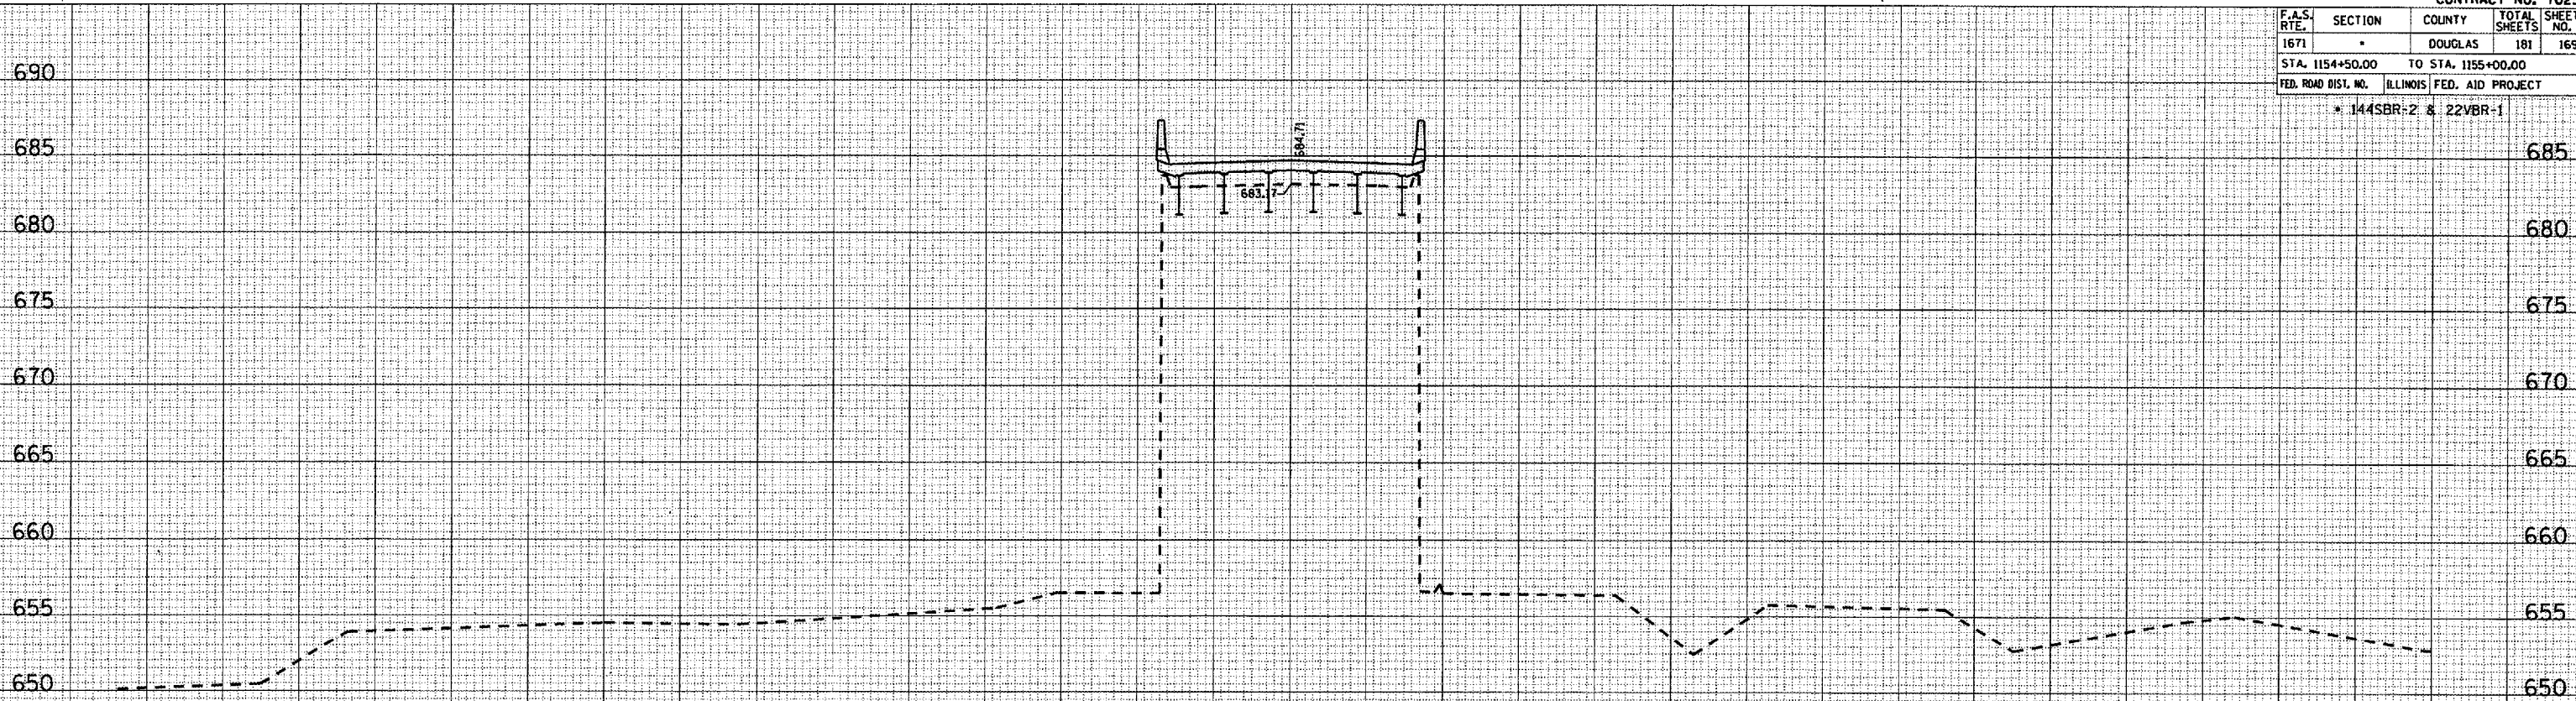

C = 0.00 C = 0.00
 F = 0.00 F = 0.00

1155+00.00

DATE	
BY	
SWEEPED	
PLOTTED	
TEMPLATE	
NOTE BOOK	
NO.	
AREAS CHECKED	

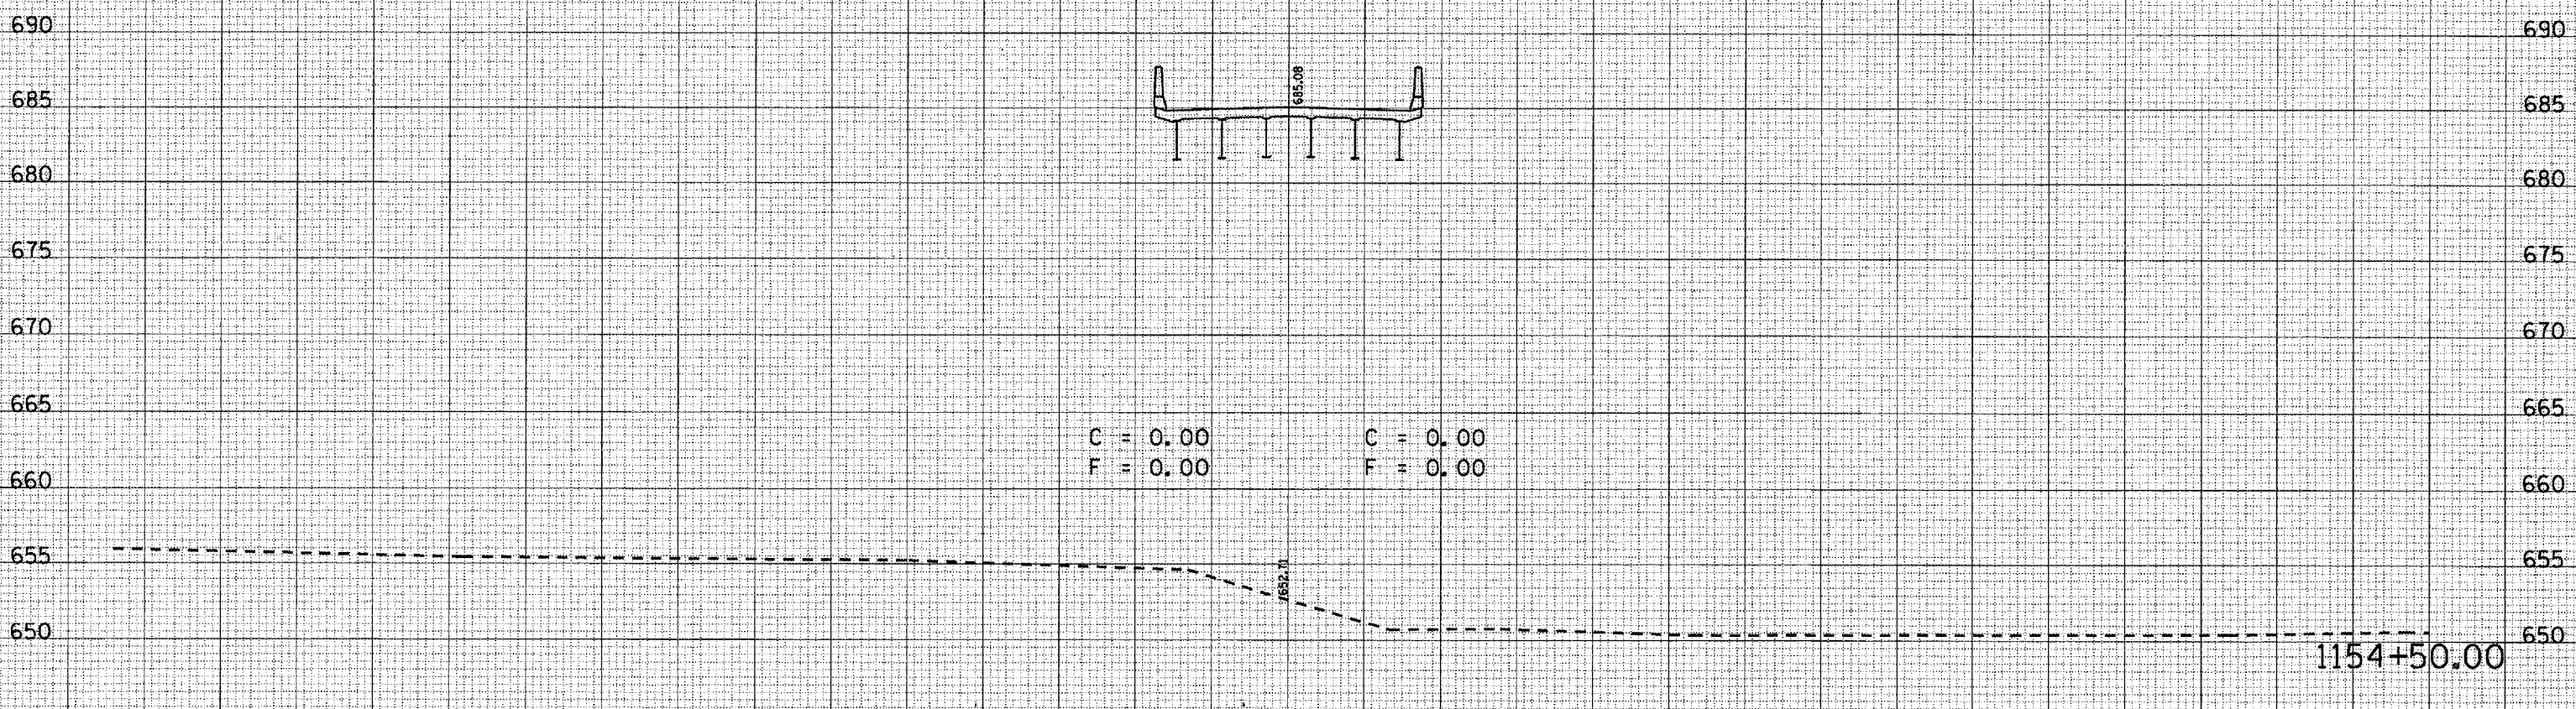

C = 0.00 C = 0.00
 F = 0.00 F = 0.00

1154+50.00

DATE : 7/12/2006
 FILE NAME : 1154+50.00
 PLOT SCALE : 1" = 20.00'
 USER NAME : p1erson

160 150 140 130 120 110 100 90 80 70 60 50 40 30 20 10 0 10 20 30 40 50 60 70 80 90 100 110 120 130 140 150