


160 150 140 130 120 110 100 90 80 70 60 50 40 30 20 10 0 10 20 30 40 50 60 70 80 90 100 110 120 130 140


CONTRACT NO. 70258

F.A.S. RTE.	SECTION	COUNTY	TOTAL SHEETS	SHEET NO.
1671	*	DOUGLAS	181	176
STA. 1160+50.00		TO STA. 1161+00.00		
FED. ROAD DIST. NO.		ILLINOIS		FED. AID PROJECT
* 1445BR-2 & 22VBR-1				

DATE _____
BY _____
SURVEYED _____
PLOTTED _____
NOTE BOOK _____
AREAS CHECKED _____

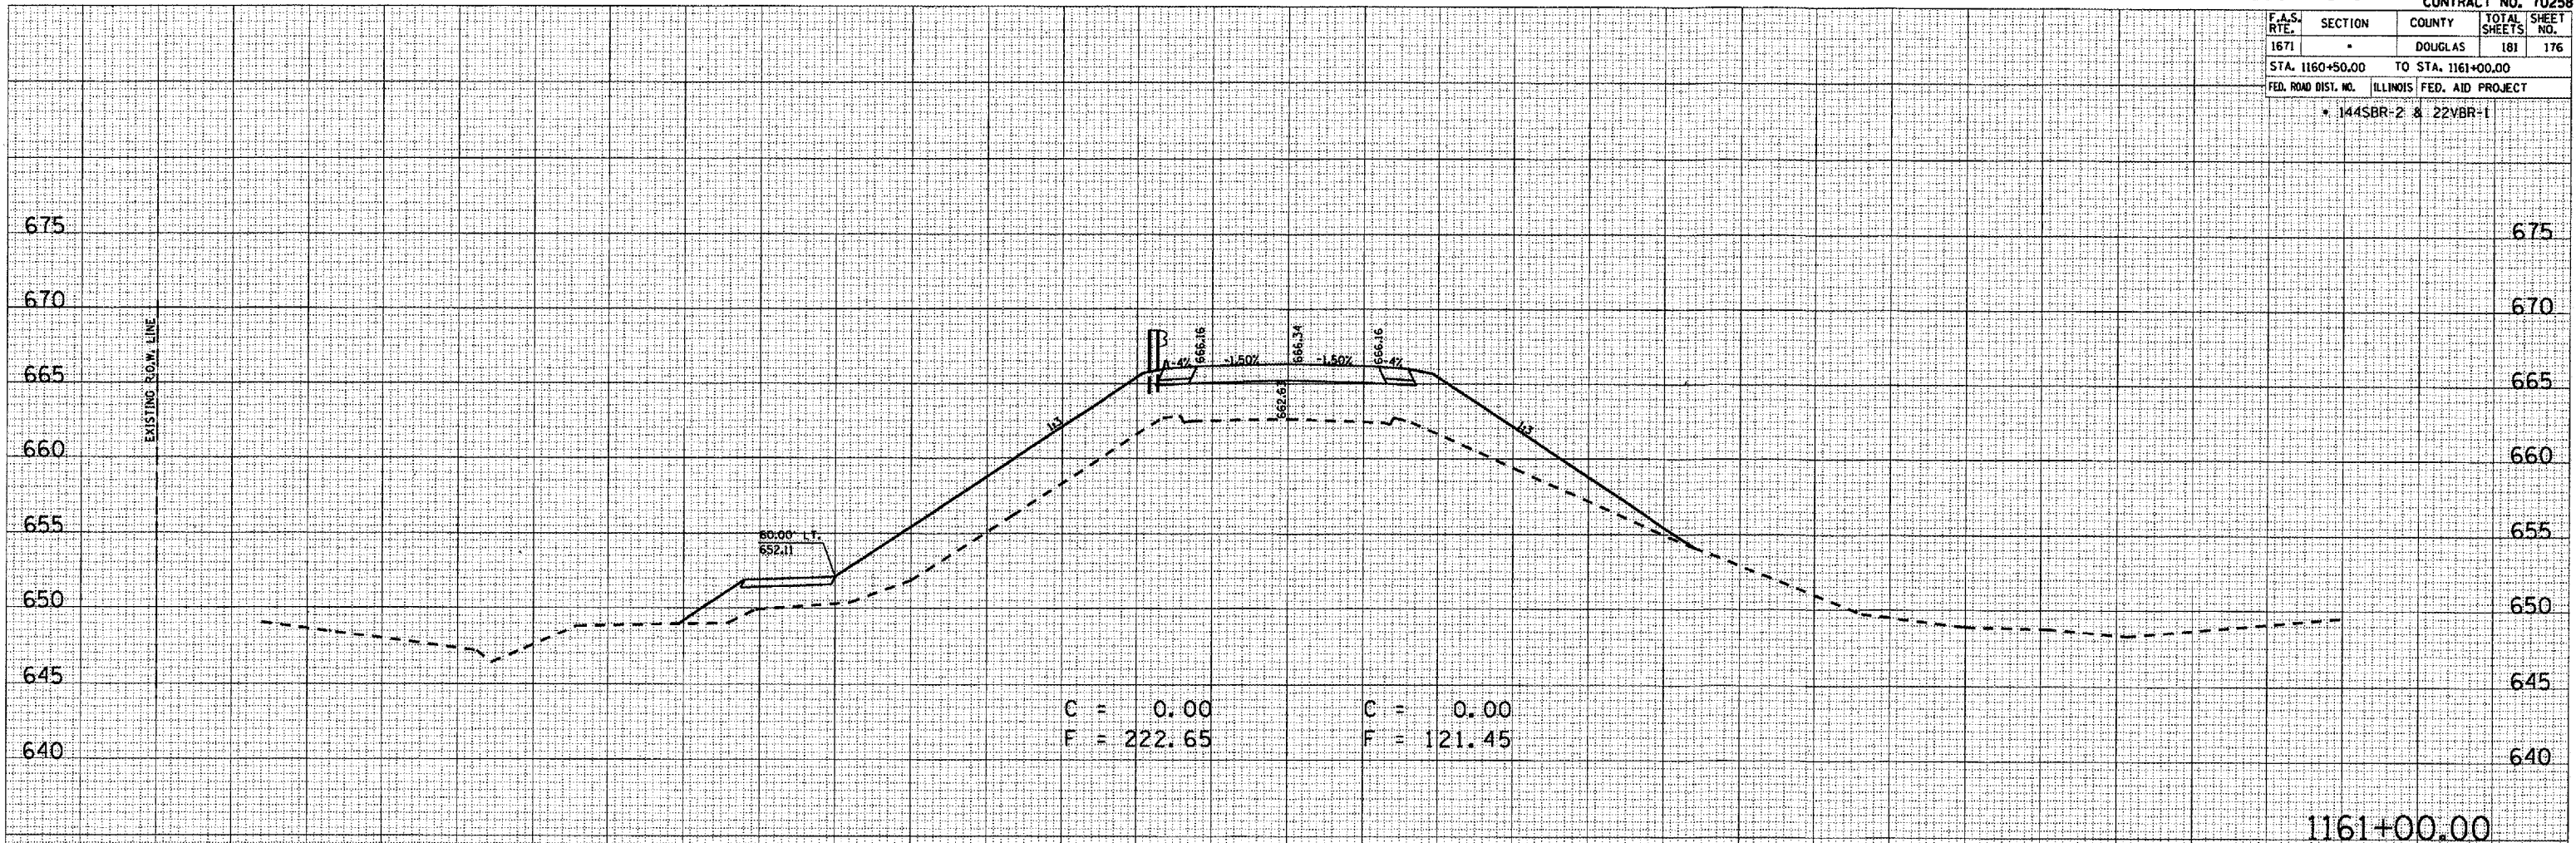

DATE _____
BY _____
SURVEYED _____
PLOTTED _____
NOTE BOOK _____
AREAS CHECKED _____

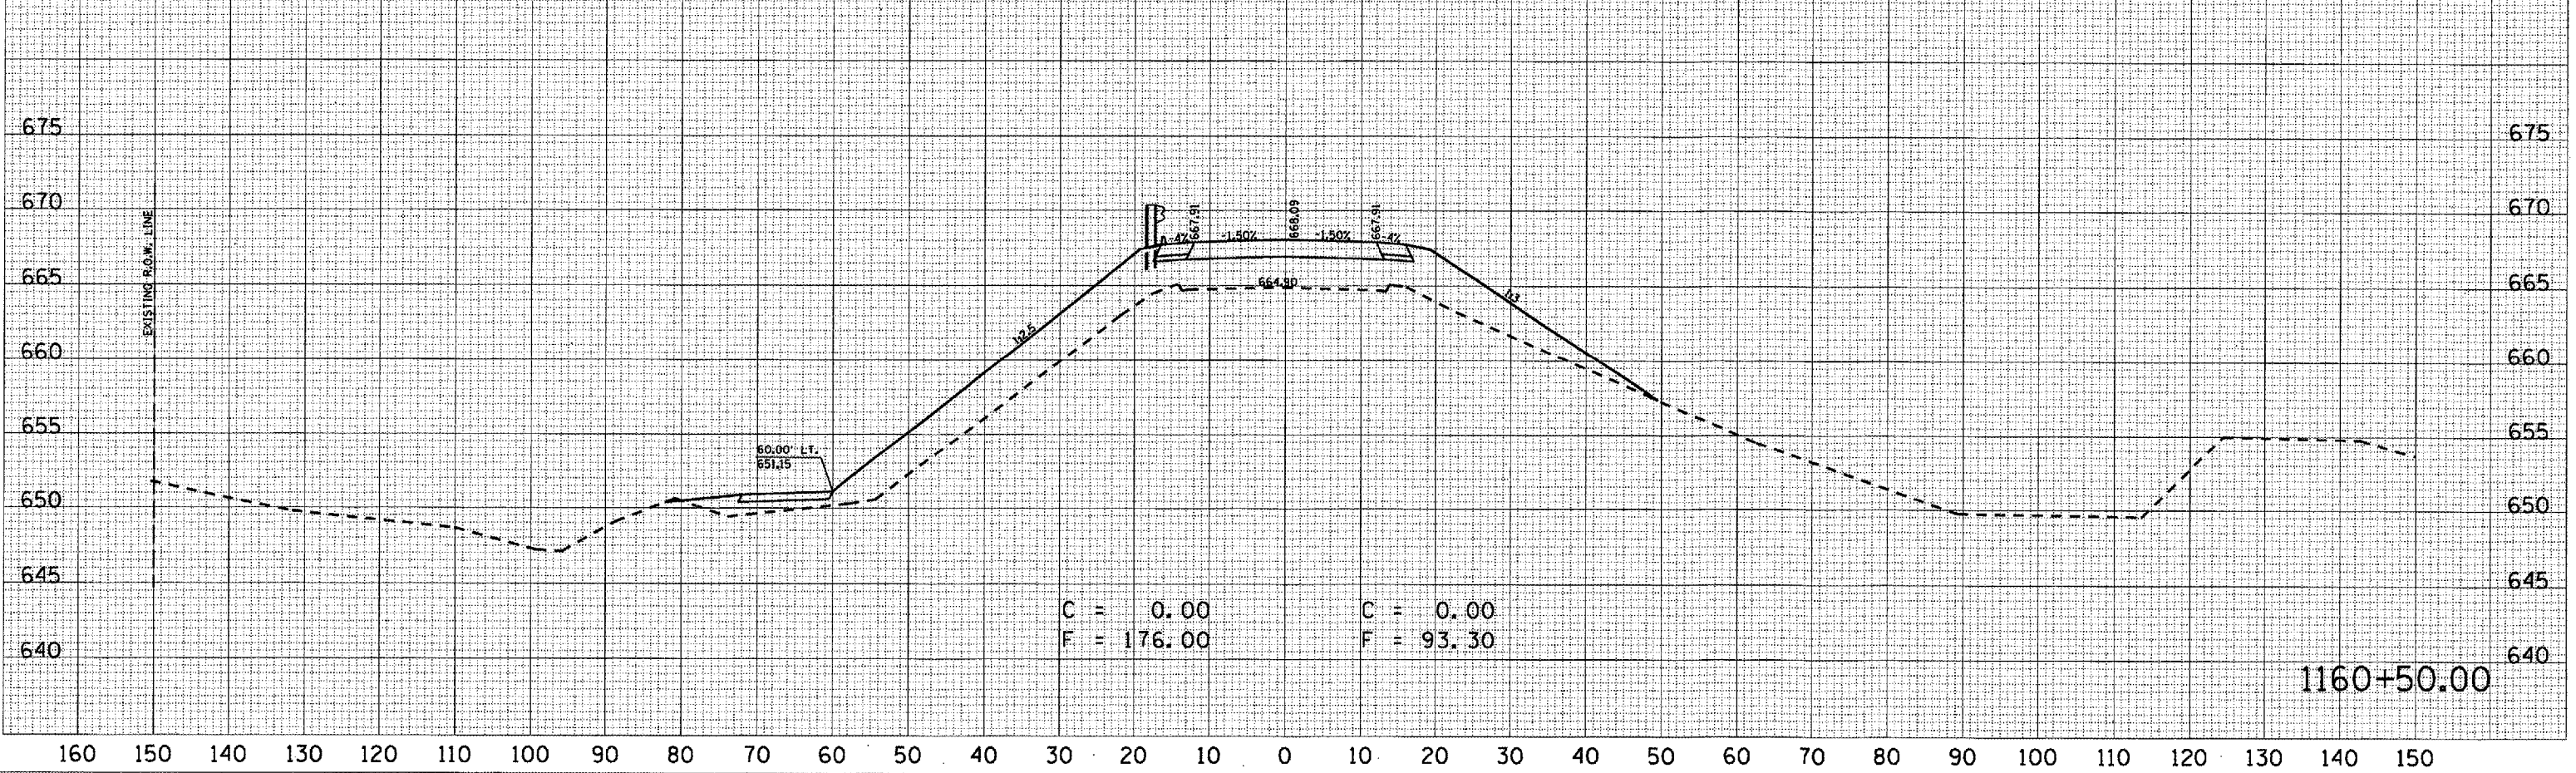

PLOT DATE: 7/12/2006
FILE NAME: C:\Users\p11111111\Documents\1160+50.00.dwg
PLOT SCALE: 1/8" = 1'-0"
USER NAME: p11111111

160 150 140 130 120 110 100 90 80 70 60 50 40 30 20 10 0 10 20 30 40 50 60 70 80 90 100 110 120 130 140 150