


160 150 140 130 120 110 100 90 80 70 60 50 40 30 20 10 0 10 20 30 40 50 60 70 80 90 100 110 120 130 140

CONTRACT NO. 70258


F.A.S. RTE.	SECTION	COUNTY	TOTAL SHEETS	SHEET NO.
1671	*	DOUGLAS	181	178
STA. 1162+50.00		TO STA. 1163+00.00		
FED. ROAD DIST. NO.		ILLINOIS FED. AID PROJECT		
* 144SBR-2 & 22VBR-1				

FINAL SURVEY	DATE
SUPERVISOR	BY
PLOTTED	
TEMPLATE	
NOTE BOOK	
AREAS CHECKED	
NO.	

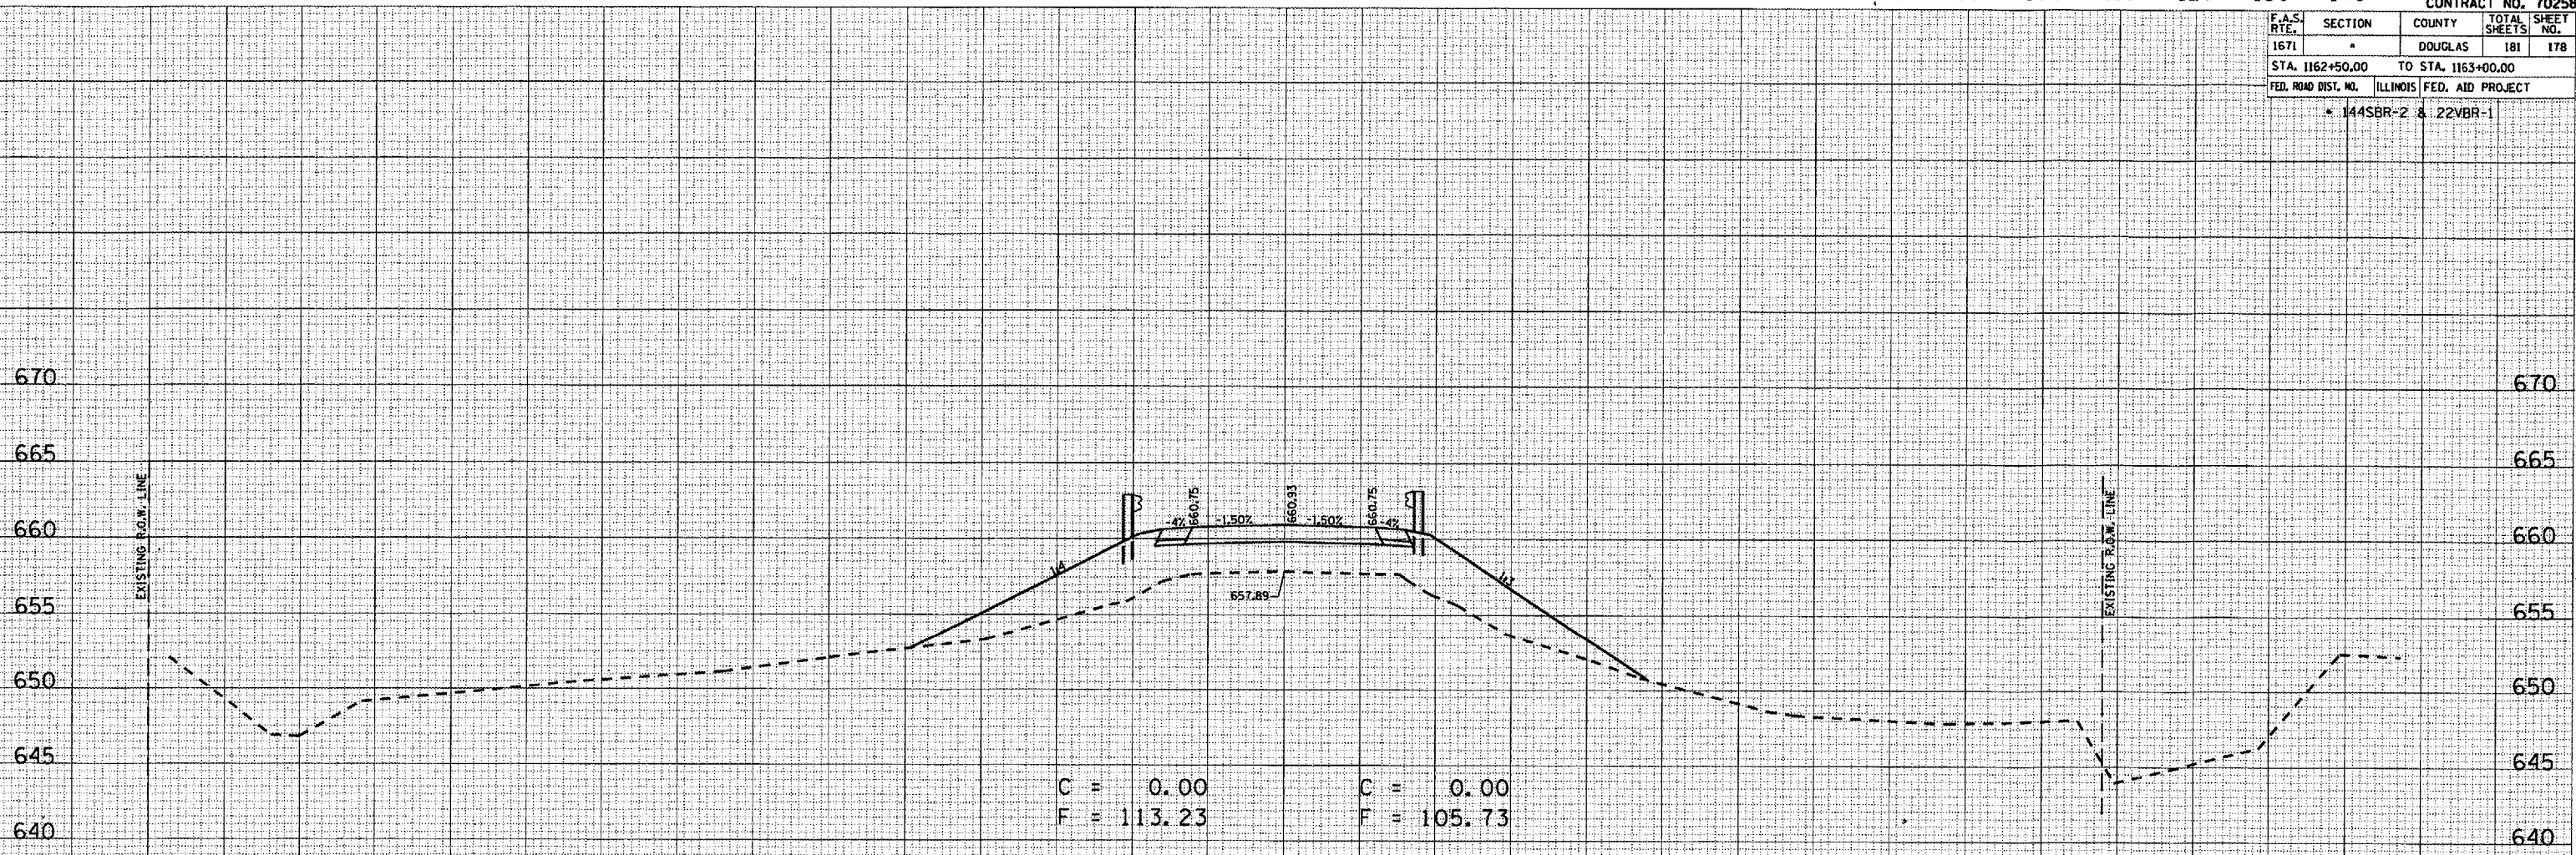

1163+00.00

ORIGINAL SURVEY	DATE
SUPERVISOR	BY
PLOTTED	
TEMPLATE	
NOTE BOOK	
AREAS CHECKED	
NO.	

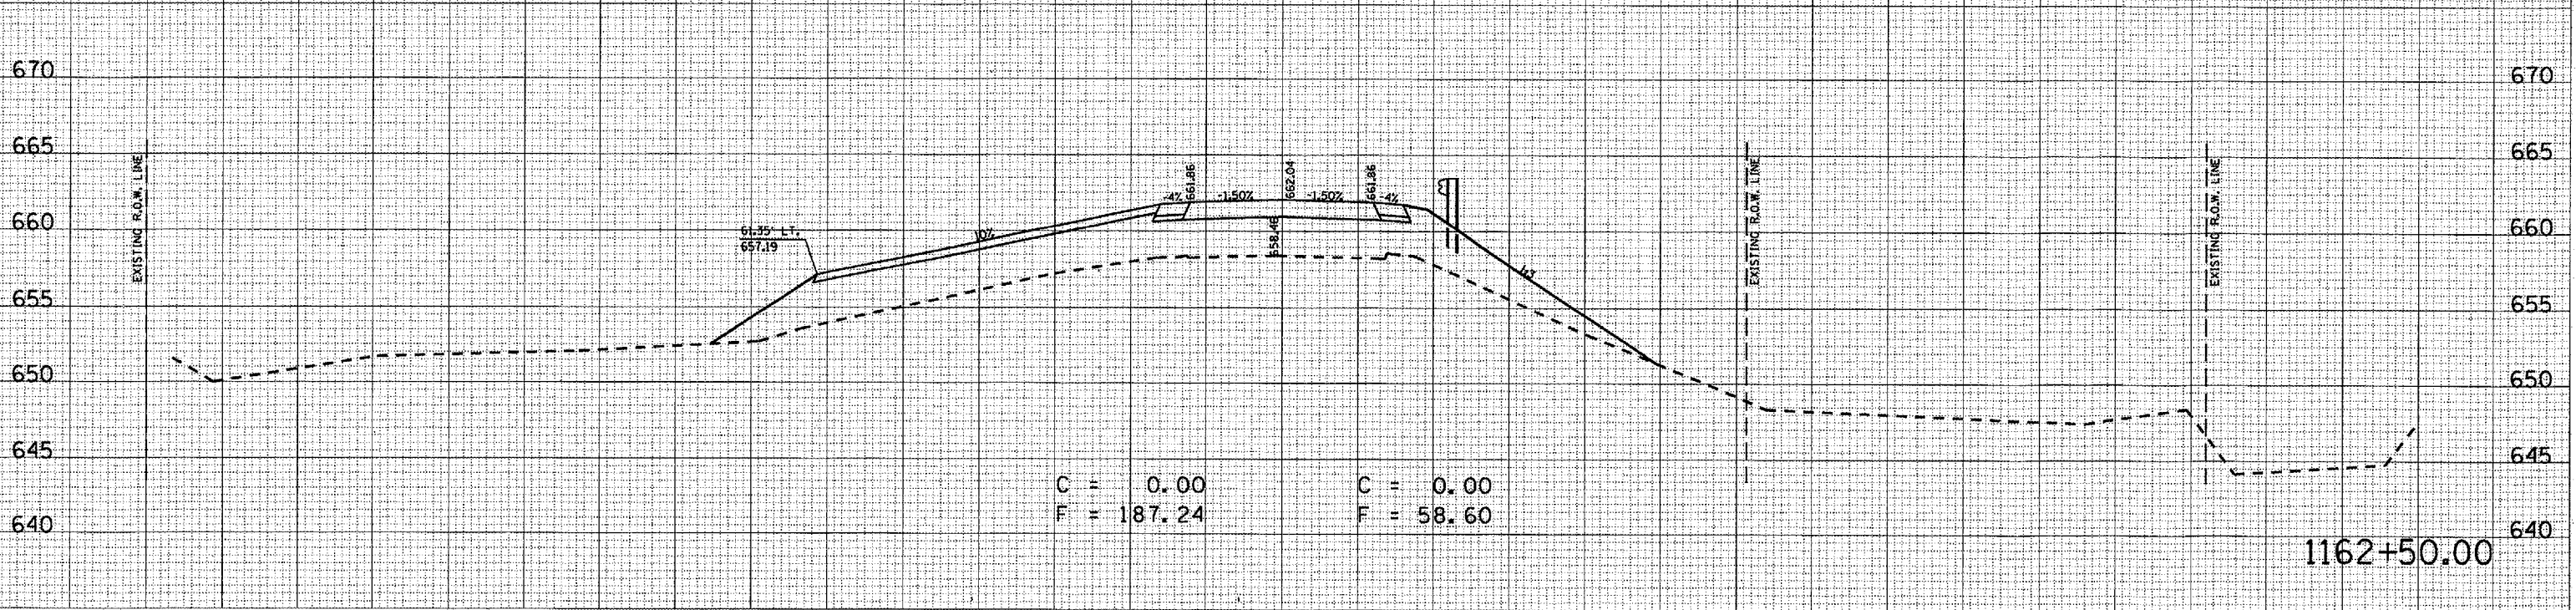

1162+50.00

160 150 140 130 120 110 100 90 80 70 60 50 40 30 20 10 0 10 20 30 40 50 60 70 80 90 100 110 120 130 140 150

PLOT DATE: 7/17/2006  
 PLOT SCALE: 20/1" = 100'  
 USER NAME: p1000000