

80 70 60 50 40 30 20 10 0 10 20 30 40 50 60 70


E.A.S. 516/C.H. 12
PROPOSED S.N. 010-0221

CONTRACT NO. 70359				
F.A.P. RTE.	SECTION	COUNTY	TOTAL SHEETS	SHEET NO.
SL6	241BR & 56BR	CHAMPAIGN	82	29
STA. 4+70.40		TO STA. 4+93.60		
FED. ROAD DIST. NO.		ILLINOIS FED. AID PROJECT		

DATE	BY
DATE	BY

DATE	BY
DATE	BY

PLOT DATE = 7/6/2006
 FILE NAME = c:\pcc\projects\010-0221\10-0221.dwg
 USER NAME = Administrator

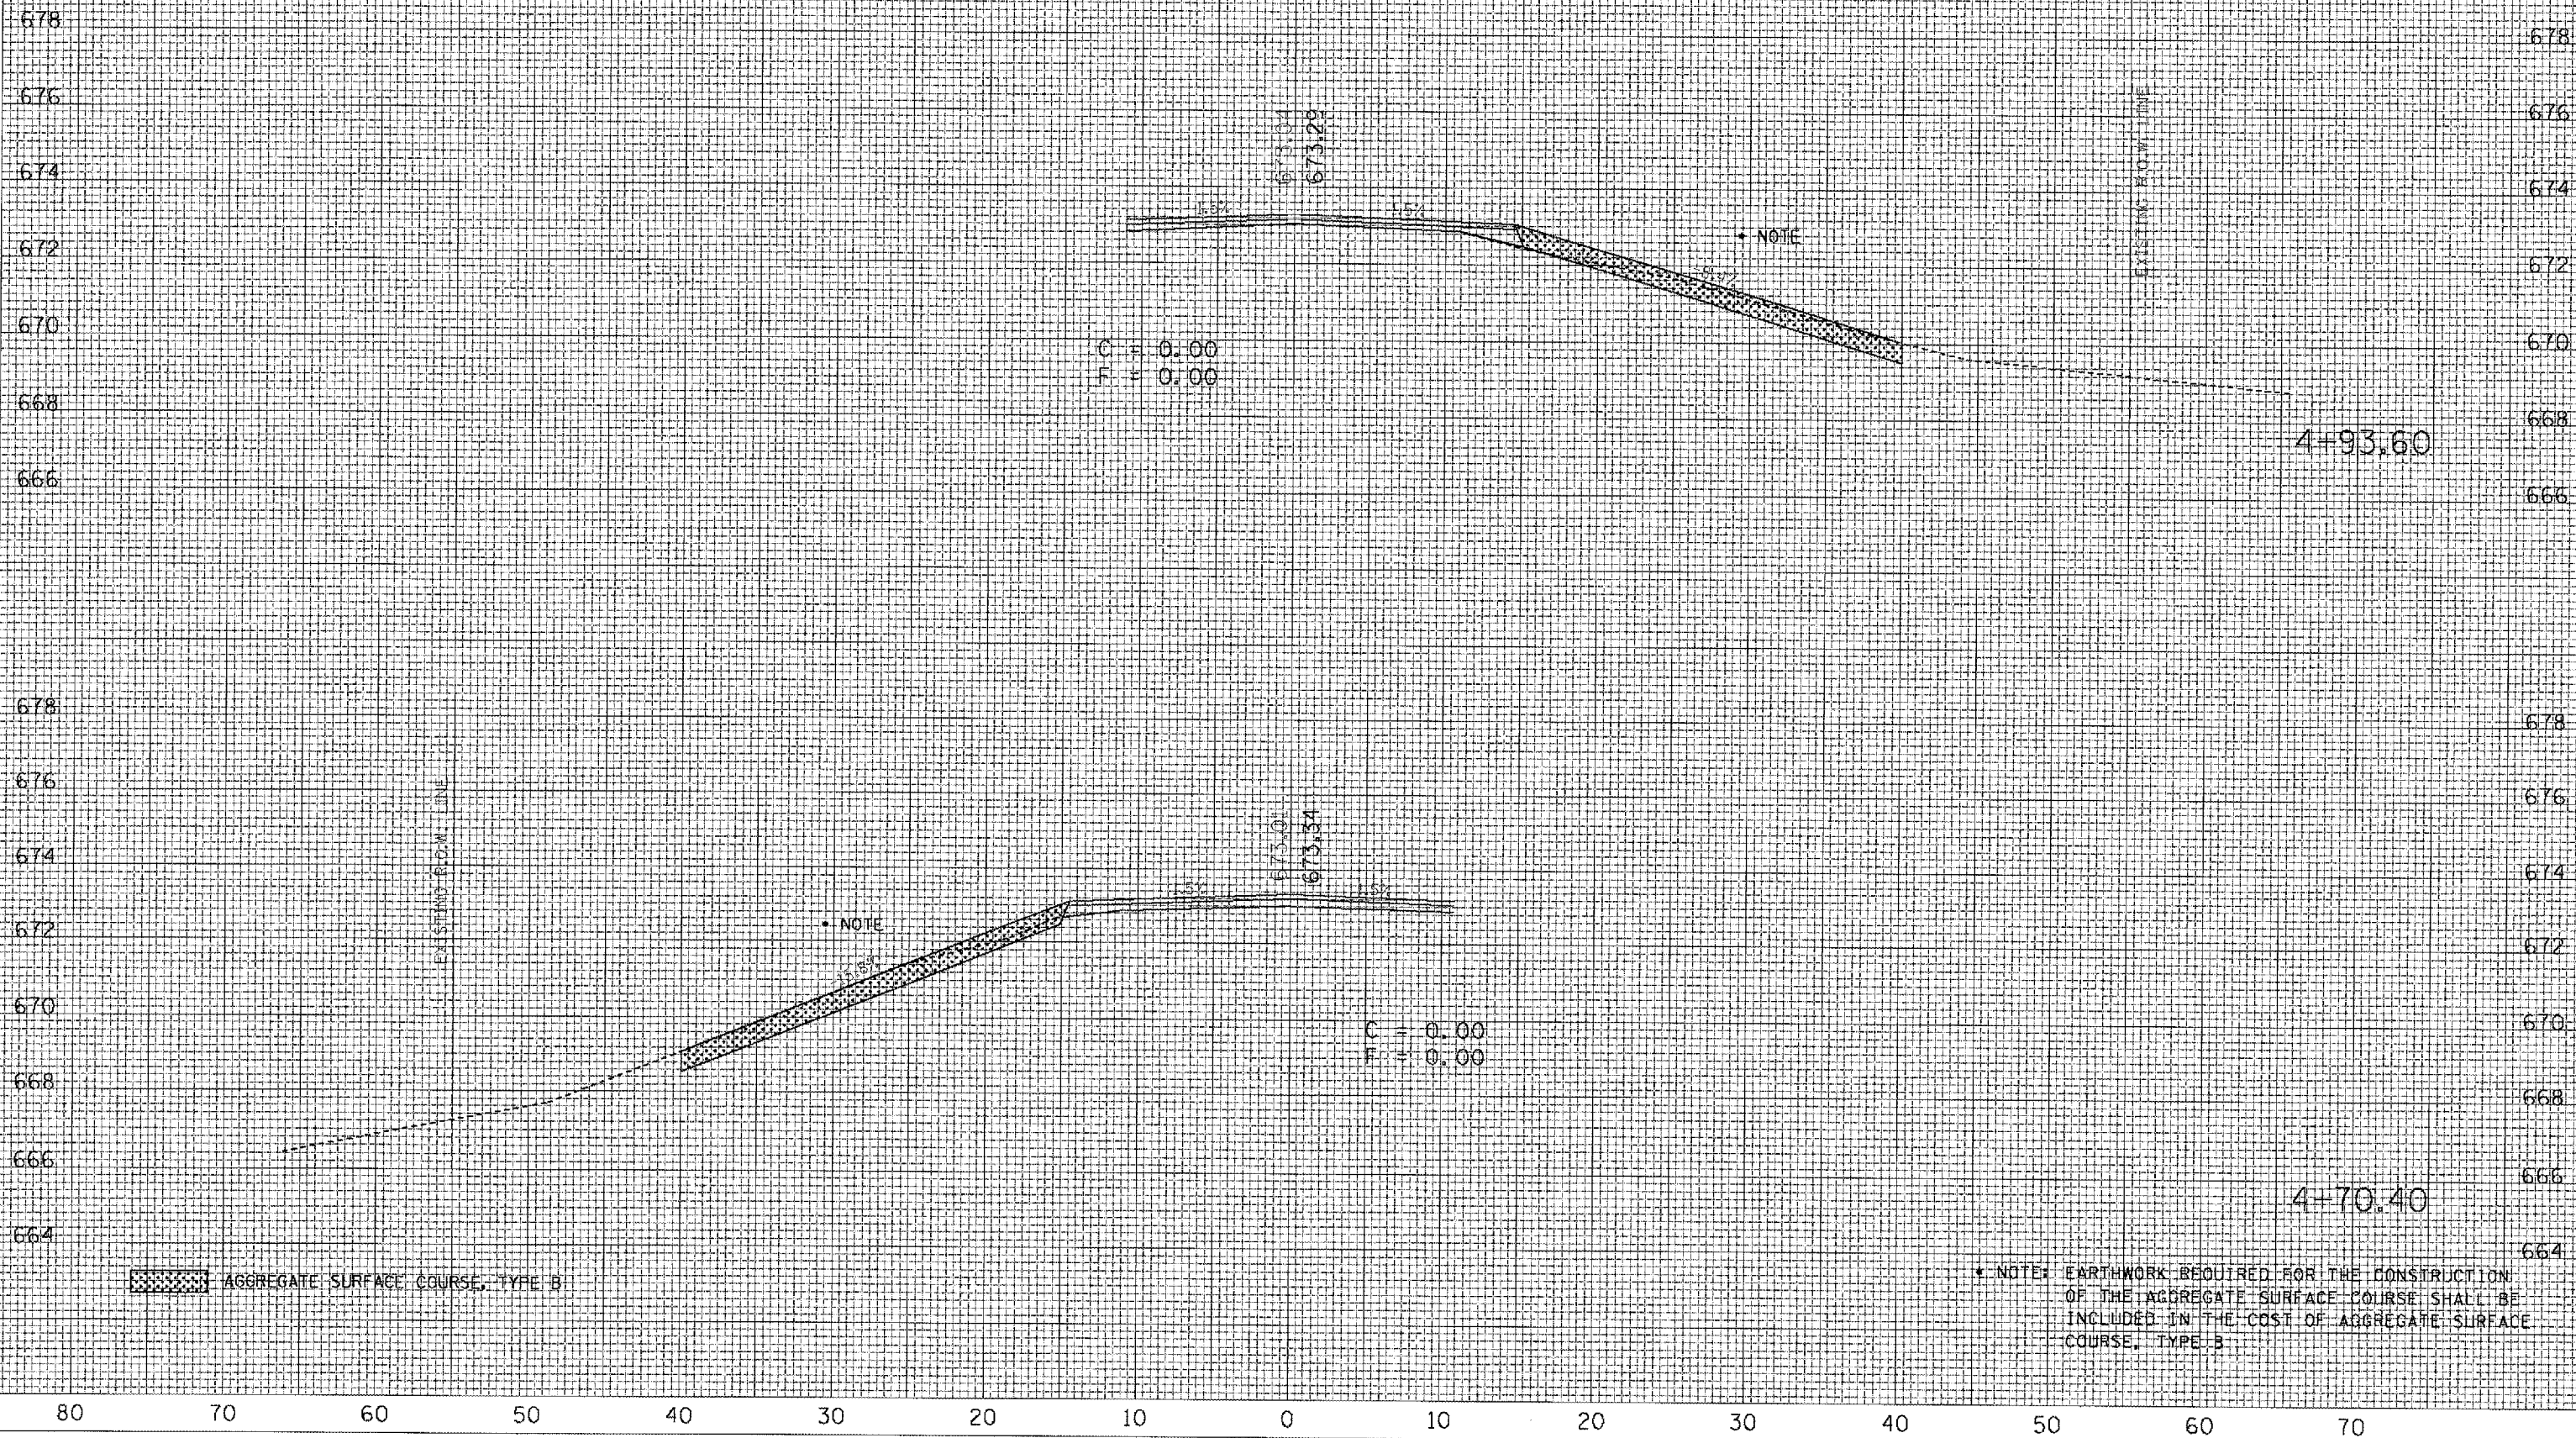

AGGREGATE SURFACE COURSE, TYPE B

* NOTE: EARTHWORK REQUIRED FOR THE CONSTRUCTION OF THE AGGREGATE SURFACE COURSE SHALL BE INCLUDED IN THE COST OF AGGREGATE SURFACE COURSE, TYPE B