

80 70 60 50 40 30 20 10 0 10 20 30 40 50 60 70

CONTRACT NO. 70359


E.A.S. RATE	SECTION	COUNTY	TOTAL SHEETS	SHEET NO.
516	241BR & 56BR	CHAMPAIGN	82	34
STA. 105+15.00		TO STA. 105+30.00		
FED. ROAD DIST. NO. ILLINOIS FED. AID PROJECT				

F.E. 4+70.00
PROPOSED LT. STA. 4+76.50
PROPOSED S.N. 010-0221

DATE
 BY
 SURVEYED
 FINAL SURVEY
 NOTE BOOK
 AREAS CHECKED
 NO.

DATE
 BY
 SURVEYED
 ORIGINAL SURVEY
 NOTE BOOK
 AREAS CHECKED
 NO.

DATE: 7/6/2006
 FILE NAME: c:\projects\70359\304\43\A\0221.s
 USER: j...
 USER NAME: j...

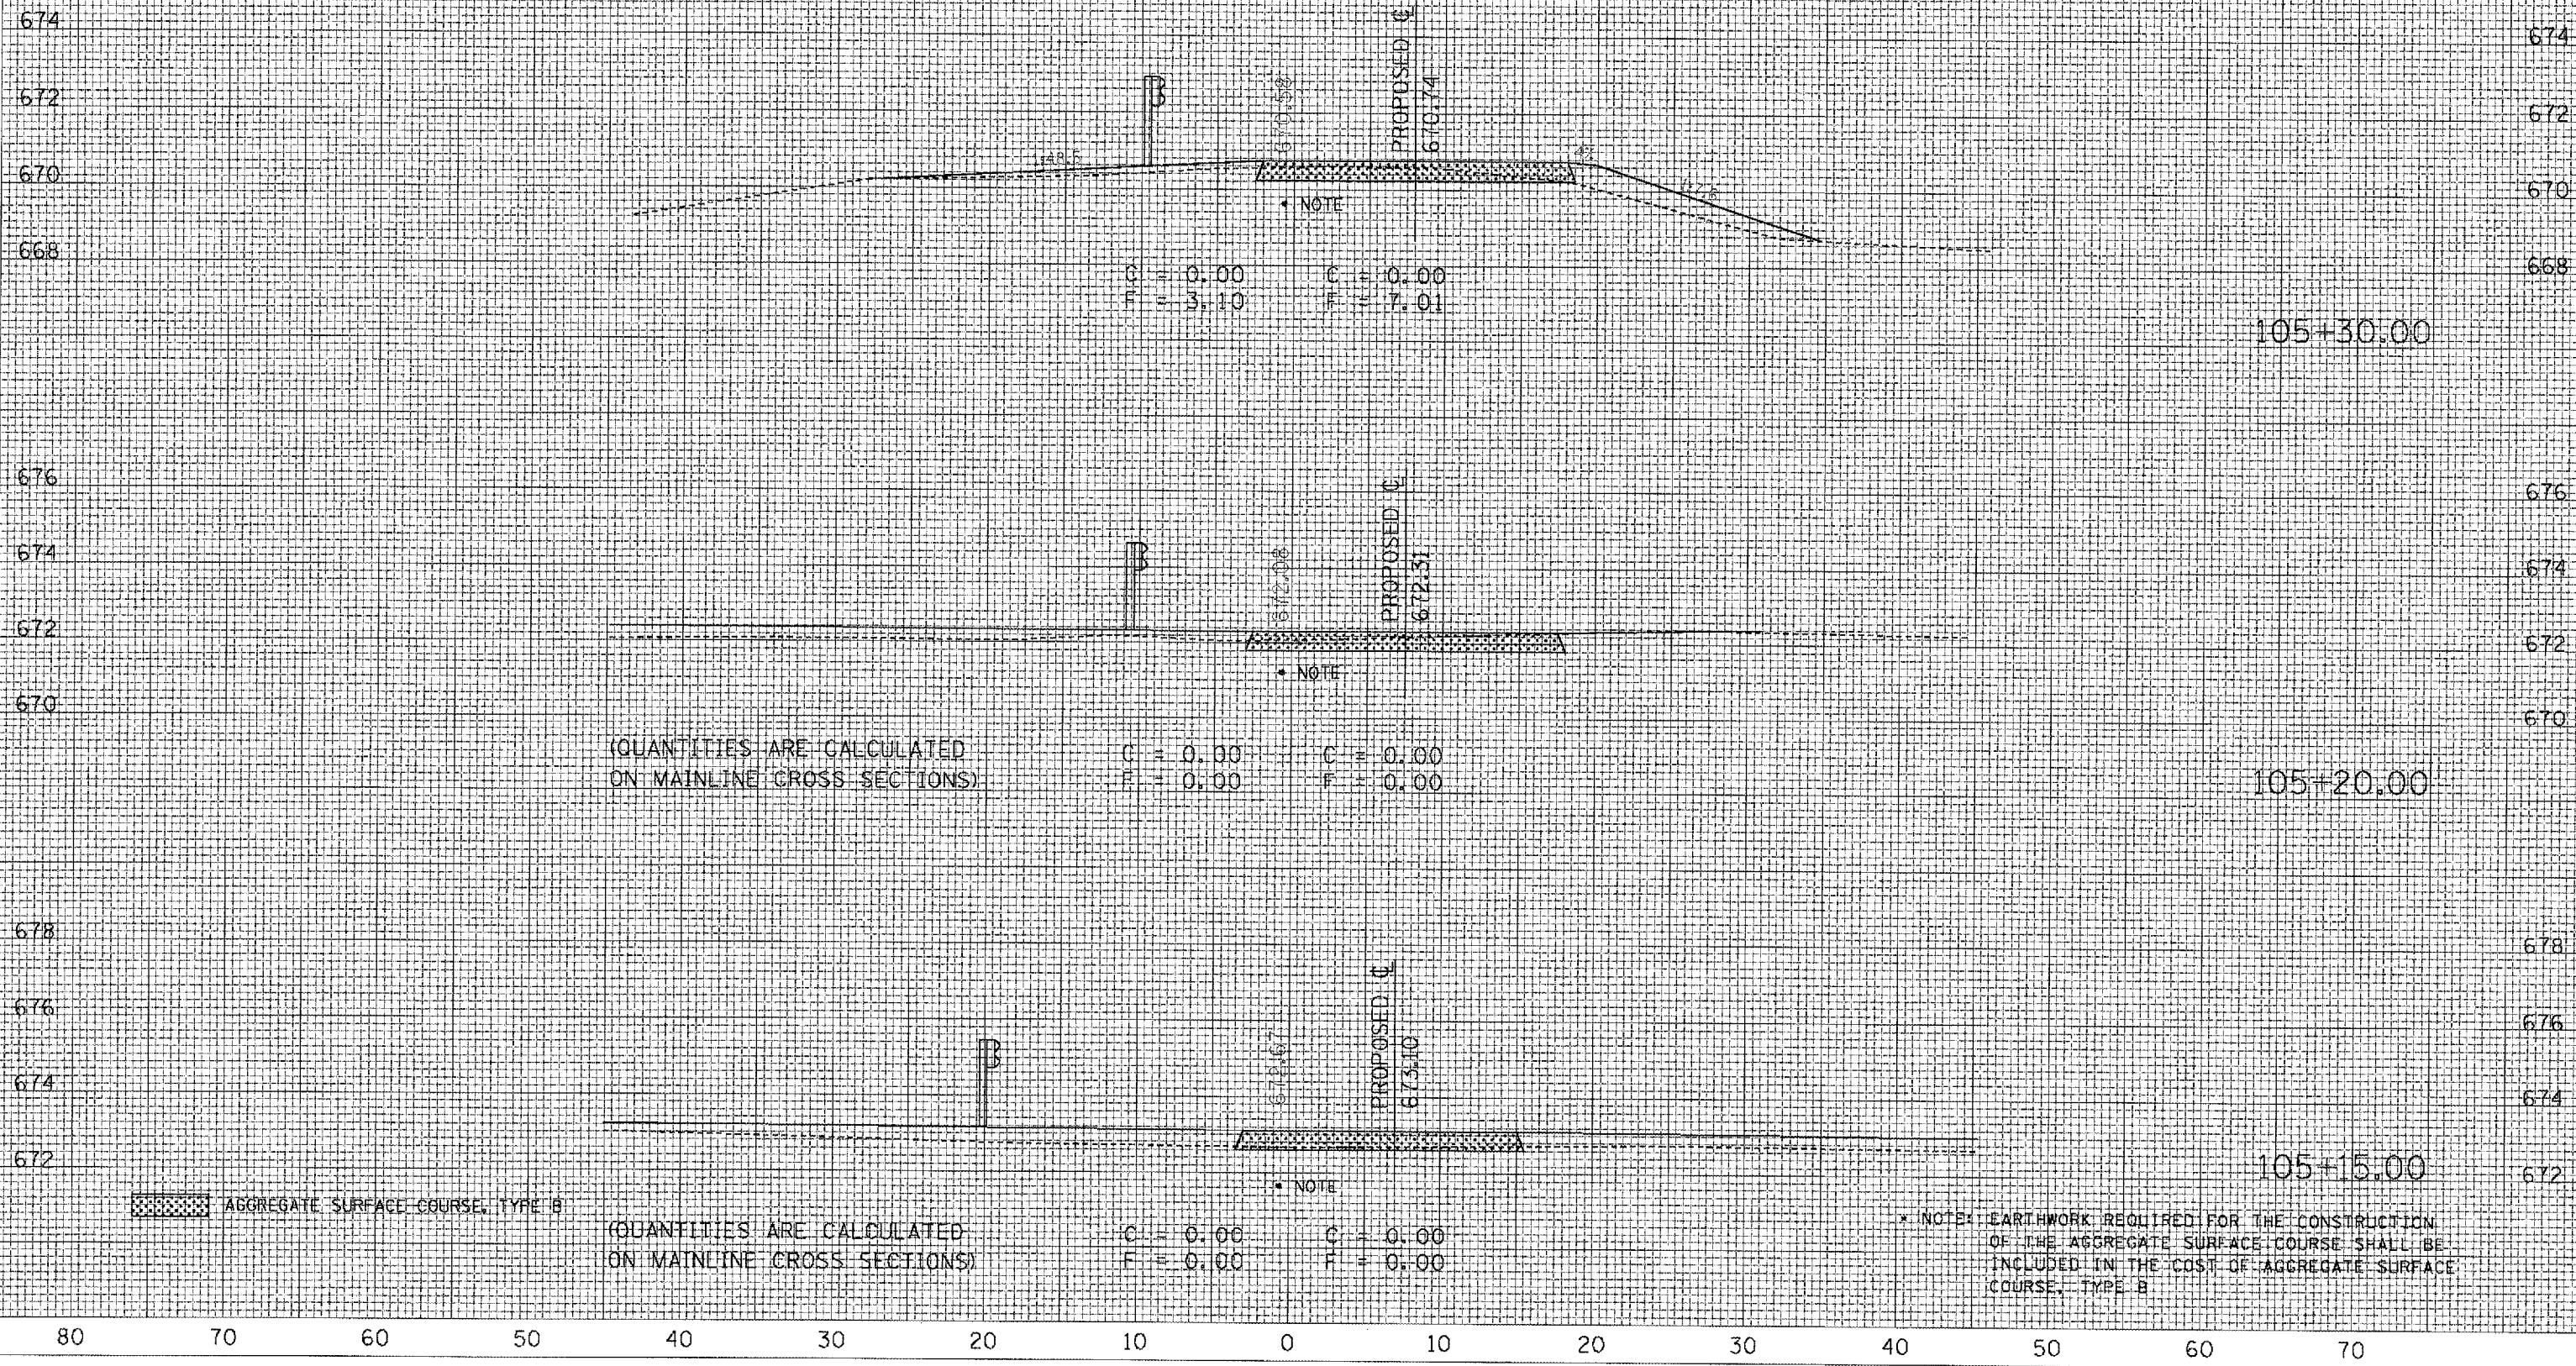

AGGREGATE SURFACE COURSE, TYPE B

(QUANTITIES ARE CALCULATED ON MAINLINE CROSS SECTIONS)

* NOTE: EARTHWORK REQUIRED FOR THE CONSTRUCTION OF THE AGGREGATE SURFACE COURSE SHALL BE INCLUDED IN THE COST OF AGGREGATE SURFACE COURSE, TYPE B

80 70 60 50 40 30 20 10 0 10 20 30 40 50 60 70