


F.A.S. RTE.	SECTION	COUNTY	TOTAL SHEETS	SHEET NO.
516	241BR & 56BR	CHAMPAIGN	82	41
STA.		TO STA.		
FED. ROAD DIST. NO.	ILLINOIS	FED. AID PROJECT		

PROPOSED TYPICAL CROSS SECTION ③

PROPOSED S.N. 010-2028


② STATION 137+98.63 TO STATION 140+00.00

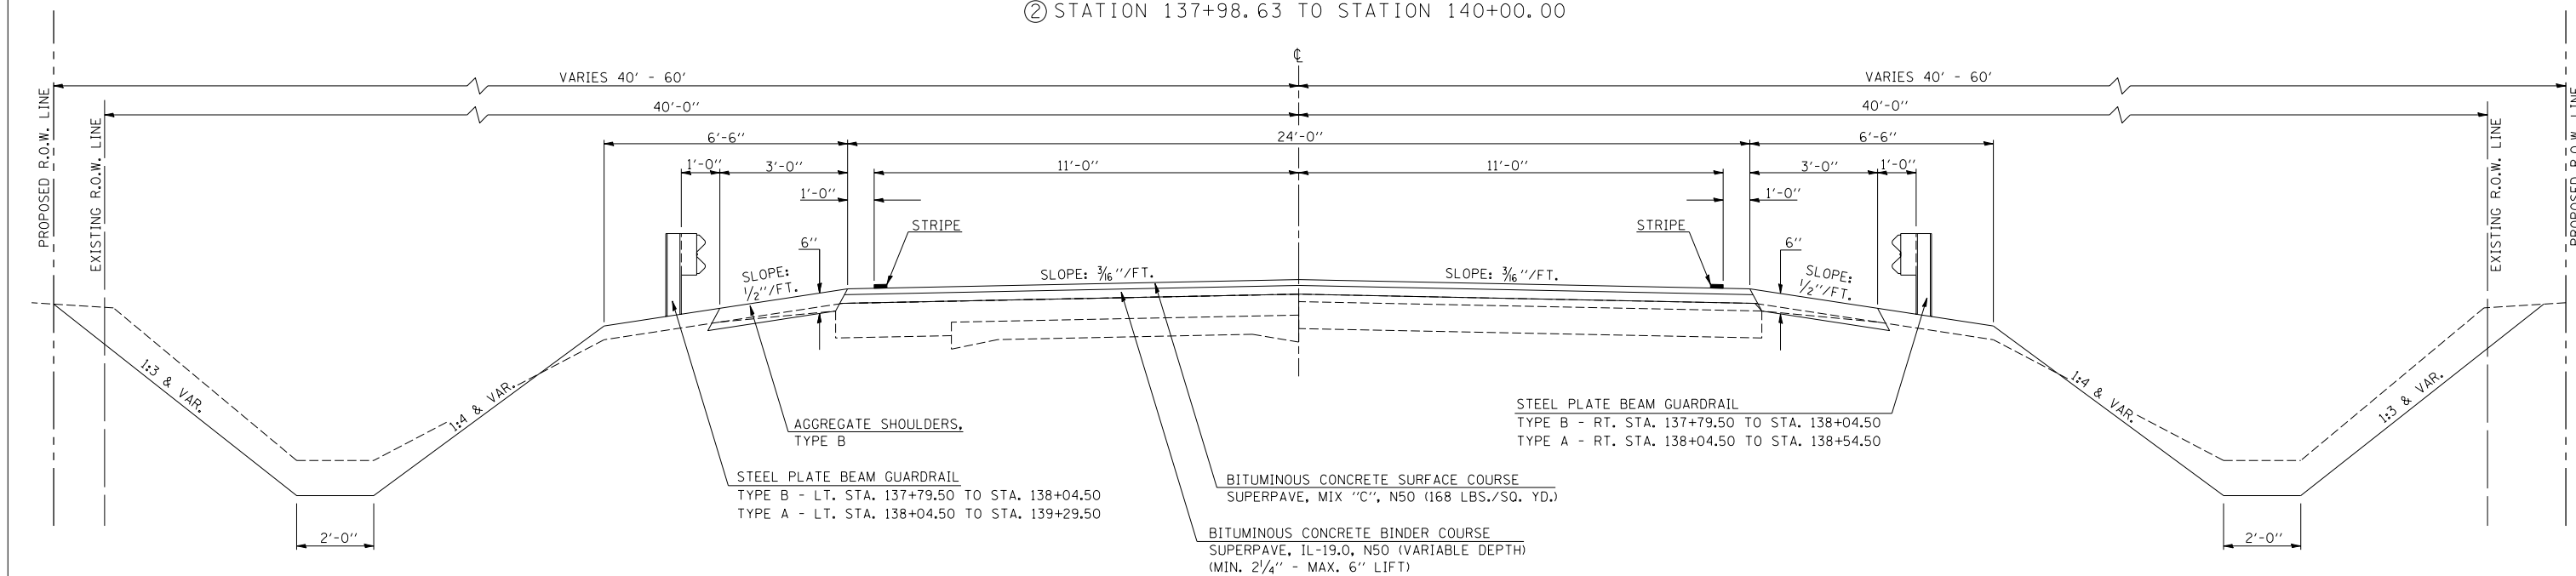

PROPOSED TYPICAL CROSS SECTION ④

PROPOSED S.N. 010-2028

② STATION 137+52.88 TO STATION 137+81.13 ②

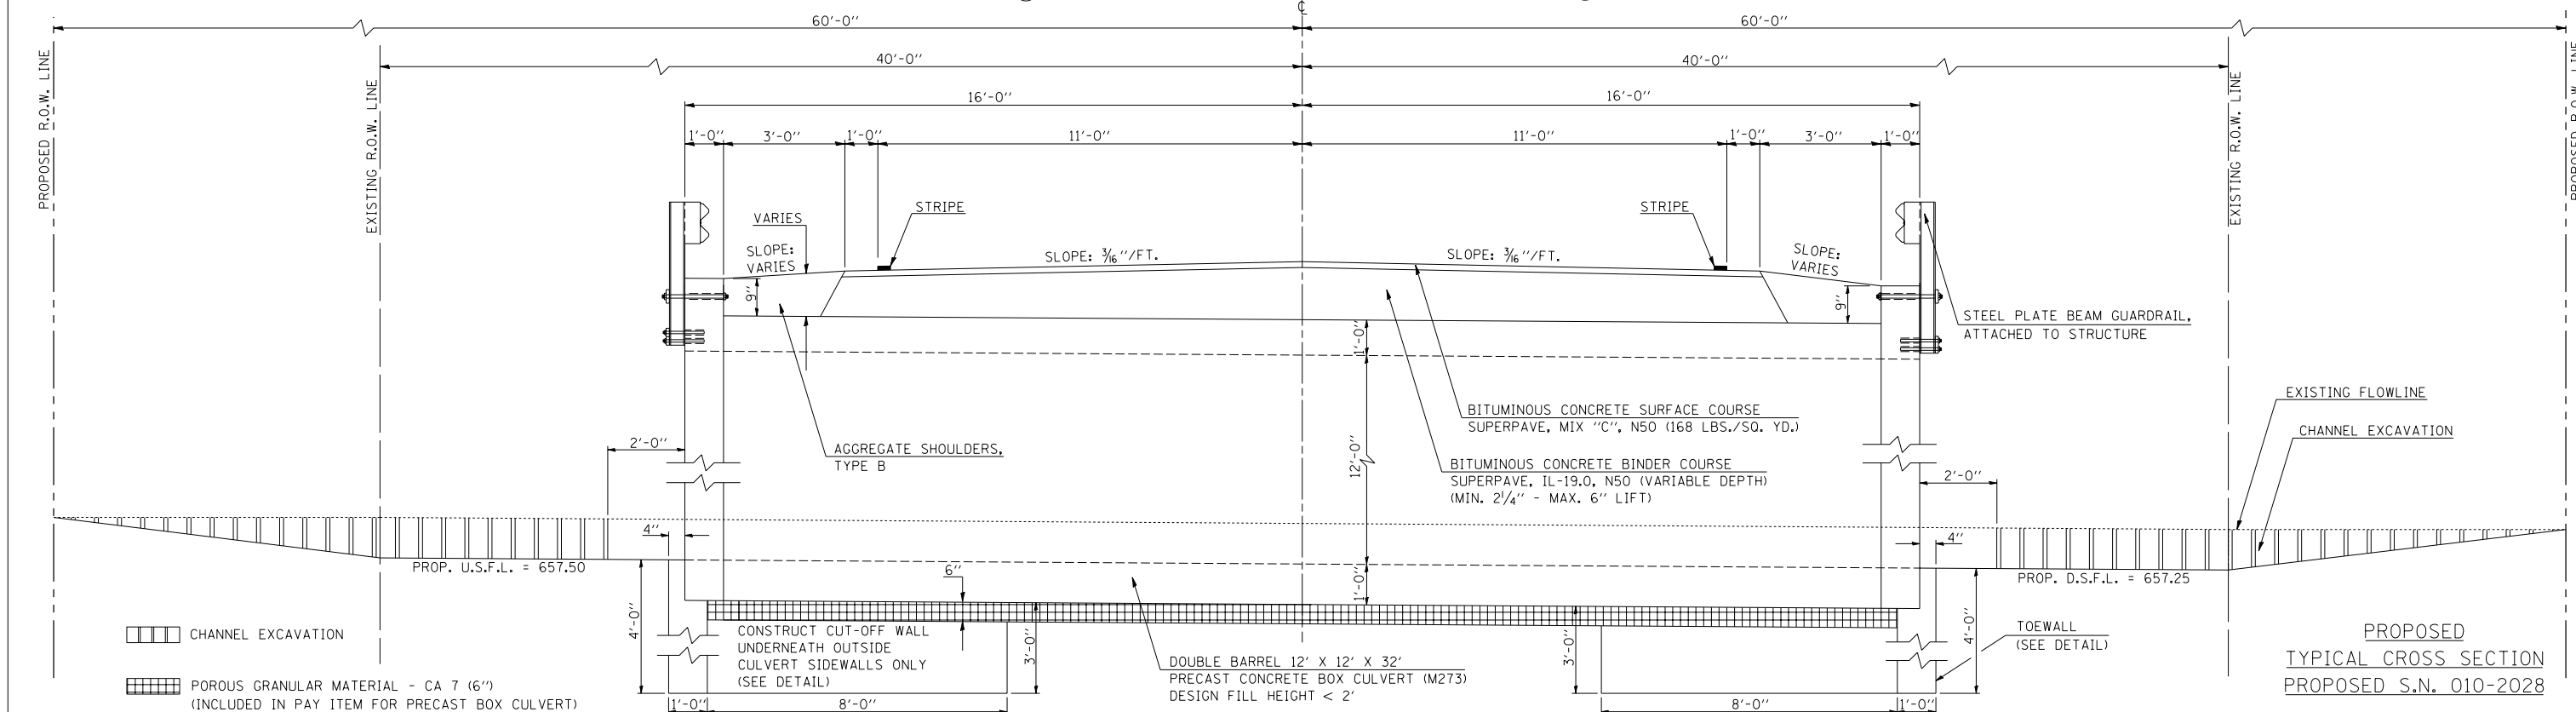

PLOT DATE = 7/6/2006
FILE NAME = c:\projects\0101304 (v8)\2028\typical3.dgn
PLOT SCALE = 42.3529' / IN.
USER NAME = piersebr