



F.A.S. RTE.	SECTION	COUNTY	TOTAL SHEETS	SHEET NO.
516	241BR & 56BR	CHAMPAIGN	82	50
STA.		TO STA.		
FED. ROAD DIST. NO.	ILLINOIS	FED. AID PROJECT		

TYPICAL DETAIL OF RURAL FIELD ENTRANCES

PROPOSED S.N. 010-2028

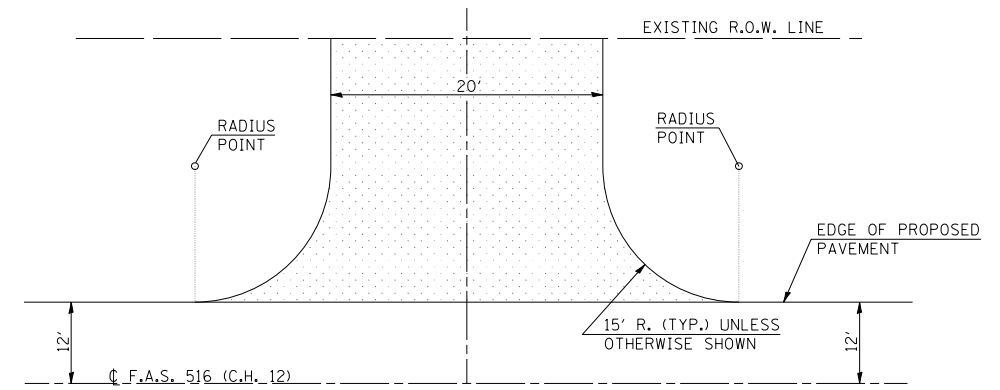

PLAN

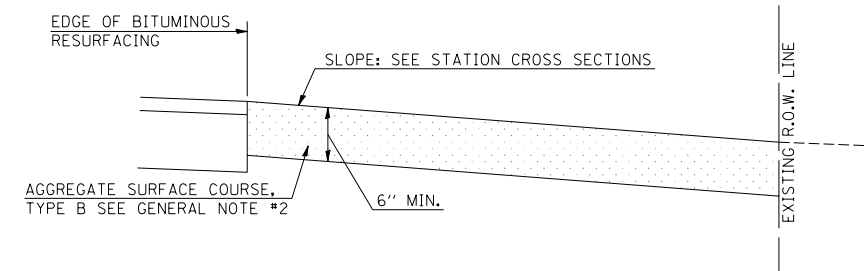

PROFILE

GENERAL NOTES

1. THE PROPOSED SURFACE SHALL BE PREPARED IN ACCORDANCE WITH SECTION 402 OF THE STANDARD SPECIFICATIONS.
2. AGGREGATE SURFACE COURSE, TYPE B OF THE THICKNESS SPECIFIED IN THE PLANS, (6" MIN.) SHALL BE USED WHERE IN THE OPINION OF THE ENGINEER THERE IS NOT SUFFICIENT BASE MATERIAL FOR THE PROPOSED ENTRANCE.
3. ANY NECESSARY WORK BEHIND THE EDGE OF SHOULDER SHALL BE AS SHOWN IN THE PLANS AND/OR DIRECTED BY THE ENGINEER. EARTH EXCAVATION REQUIRED FOR THE CONSTRUCTION OF THE AGGREGATE SURFACE COURSE SHALL BE INCLUDED IN THE COST OF AGGREGATE SURFACE COURSE, TYPE B.
4. ENTRANCE SIDESLOPES SHALL BE CONSTRUCTED TO 1:4 SLOPES, UNLESS OTHERWISE SHOWN.

ILLINOIS DEPARTMENT OF TRANSPORTATION

DETAILS
PROPOSED S.N. 010-2028

F.A.S. 516/(C.H. 12)
 SECTION 241BR & 56BR
 CHAMPAIGN COUNTY

SCALE: NOT TO SCALE
 DATE: 05/15/06

DRAWN BY: B.B.P.
 CHECKED BY: G.A.E.