

70 60 50 40 30 20 10 0 10 20 30 40 50 60 70


F.A.S. 516/C.H. 12  
 PROPOSED S.N. 010-2028

70		CONTRACT NO. 70359	
F.A.S. RTE.	SECTION	COUNTY	TOTAL SHEETS
516	241BR & 56BR	CHAMPAIGN	82
STA. 138+30.00			SHEET NO. 65
FED. ROAD DIST. NO.	ILLINOIS	FED. AID PROJECT	

DATE	BY

DATE	BY

PLOT DATE = 7/6/2006  
 FILE NAME = c:\p\projects\d50\304\101\2028\\*.s  
 PLOT SCALE = 10.5882 / 1 IN.  
 USER NAME = pter\_sombr

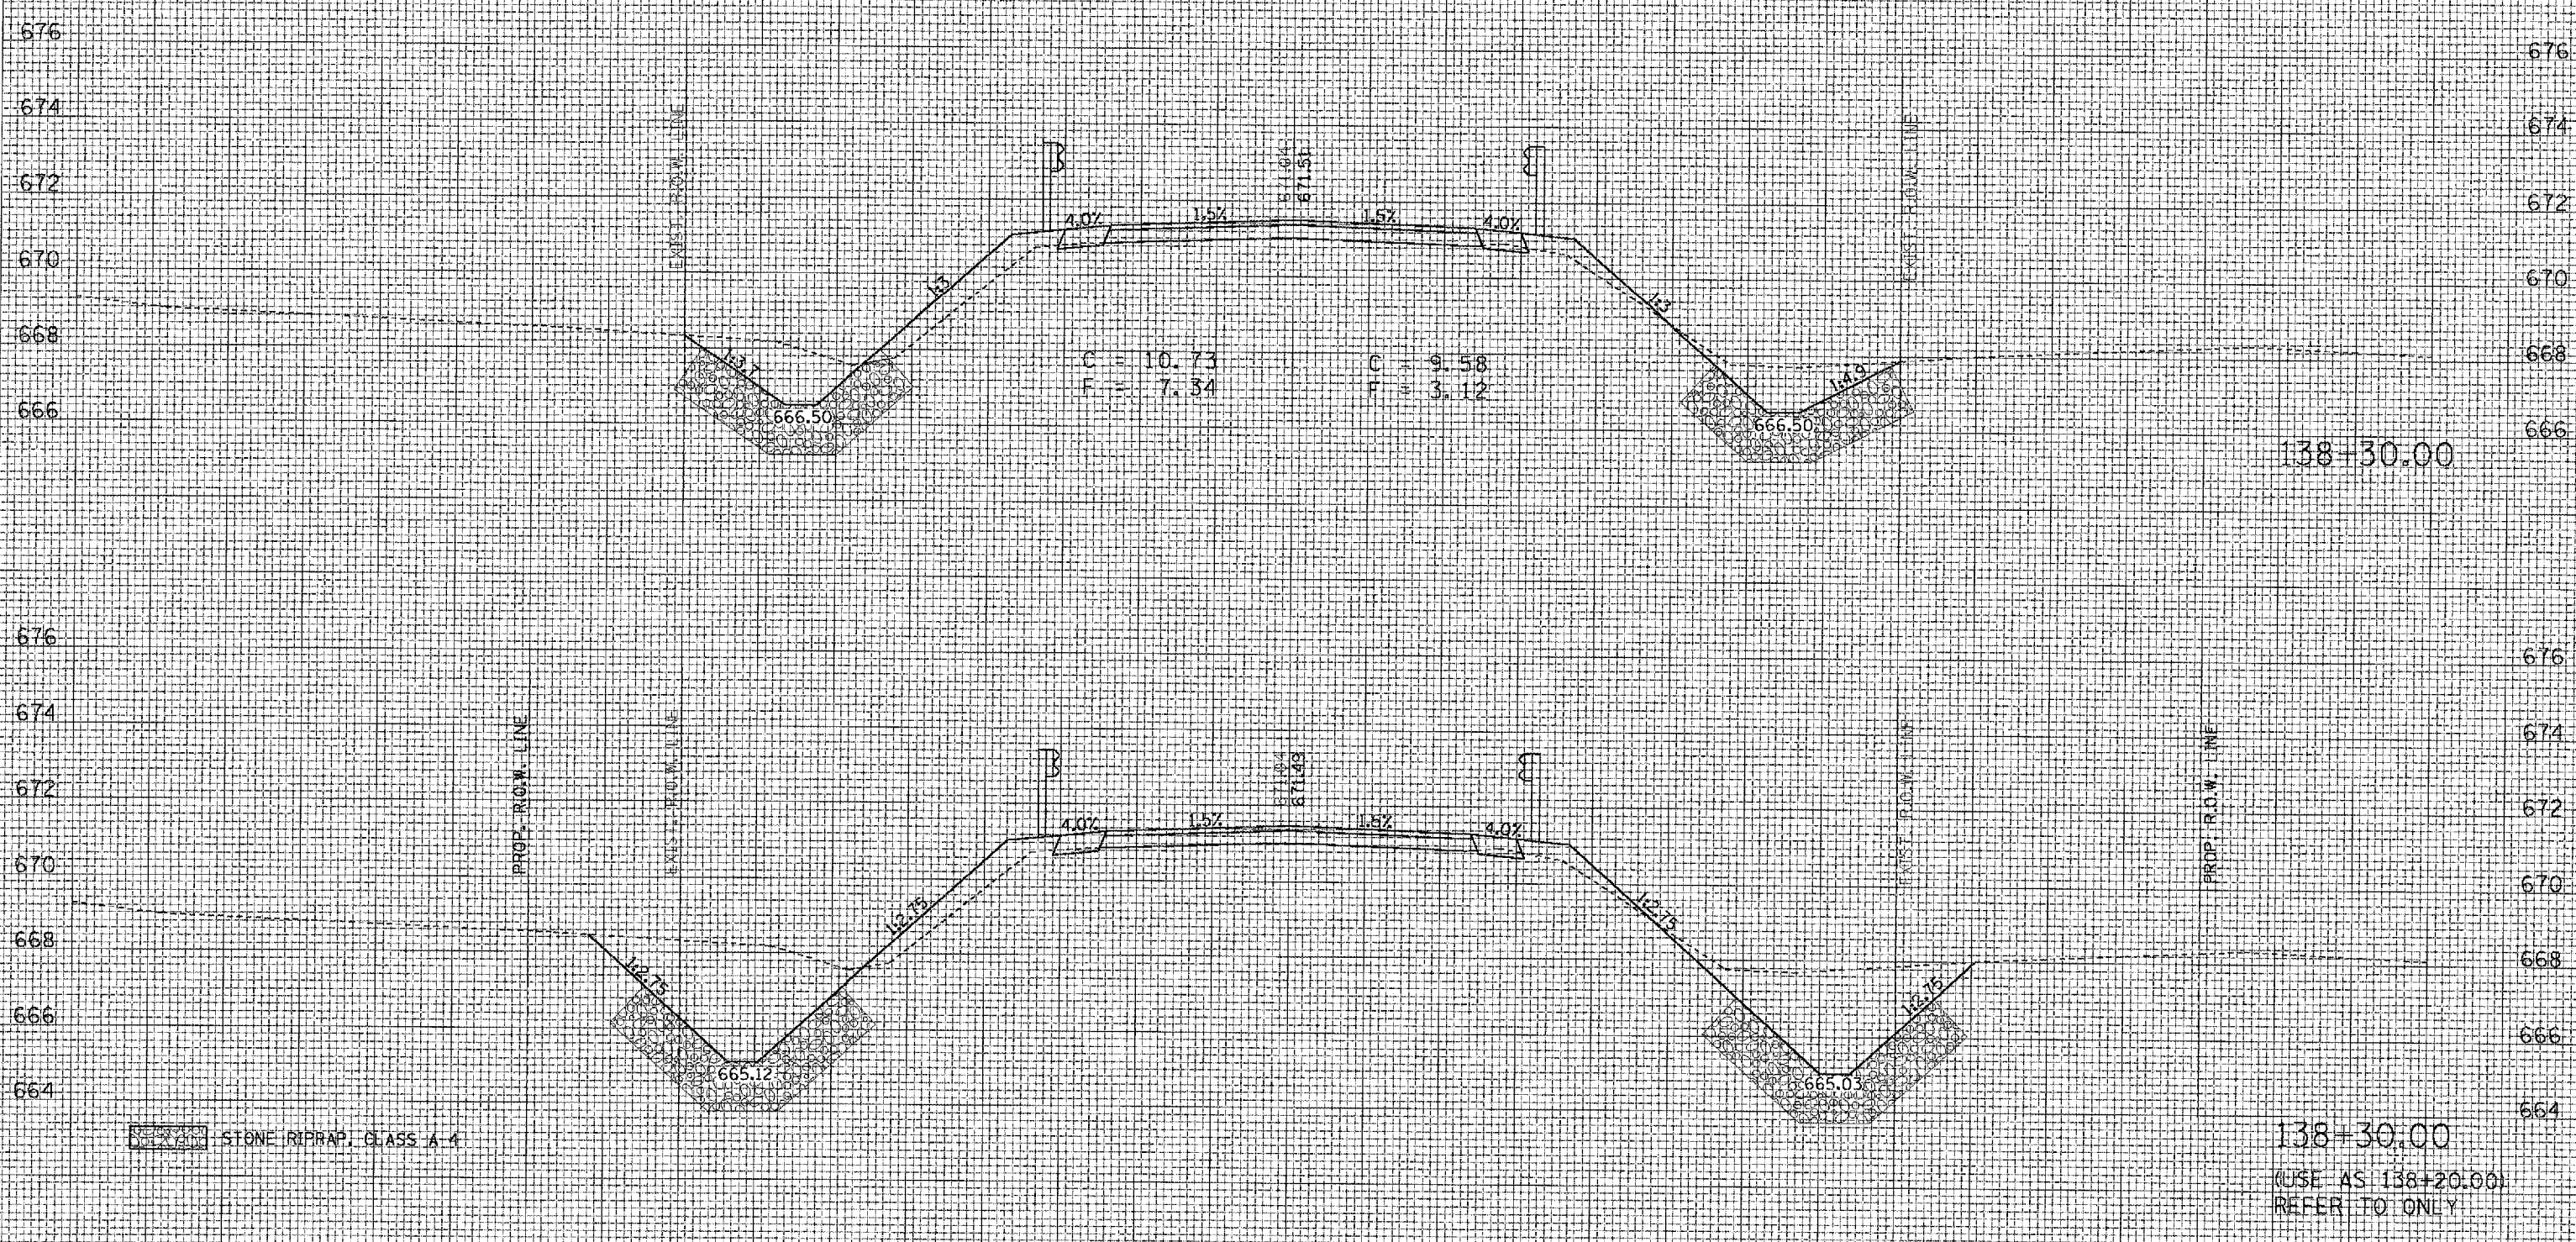

138+30.00

138+30.00  
 (USE AS 138+20.00)  
 REFER TO ONLY

70 60 50 40 30 20 10 0 10 20 30 40 50 60 70