

70 60 50 40 30 20 10 0 10 20 30 40 50 60 70

70		CONTRACT NO. 70359	
F.A.S. RTE.	SECTION	COUNTY	TOTAL SHEETS
51G	241BR & 56BR	CHAMPAIGN	82
STA. 10+18.00			SHEET NO. 73
FED. ROAD DIST. NO.		ILLINOIS FED. AID PROJECT	


# STREAM

## PROPOSED S.N. 010-2028

DATE	
BY	
DESIGNED	
DRAWN	
CHECKED	
IN CHARGE	
APPROVED	
NO.	

DATE	
BY	
DESIGNED	
DRAWN	
CHECKED	
IN CHARGE	
APPROVED	
NO.	

PLOT DATE = 7/6/2006  
 FILE NAME = c:\projects\05\051018\010-2028\010-2028.dwg  
 PLOT SCALE = 1/4" = 1'-0"  
 USER NAME = piersomb

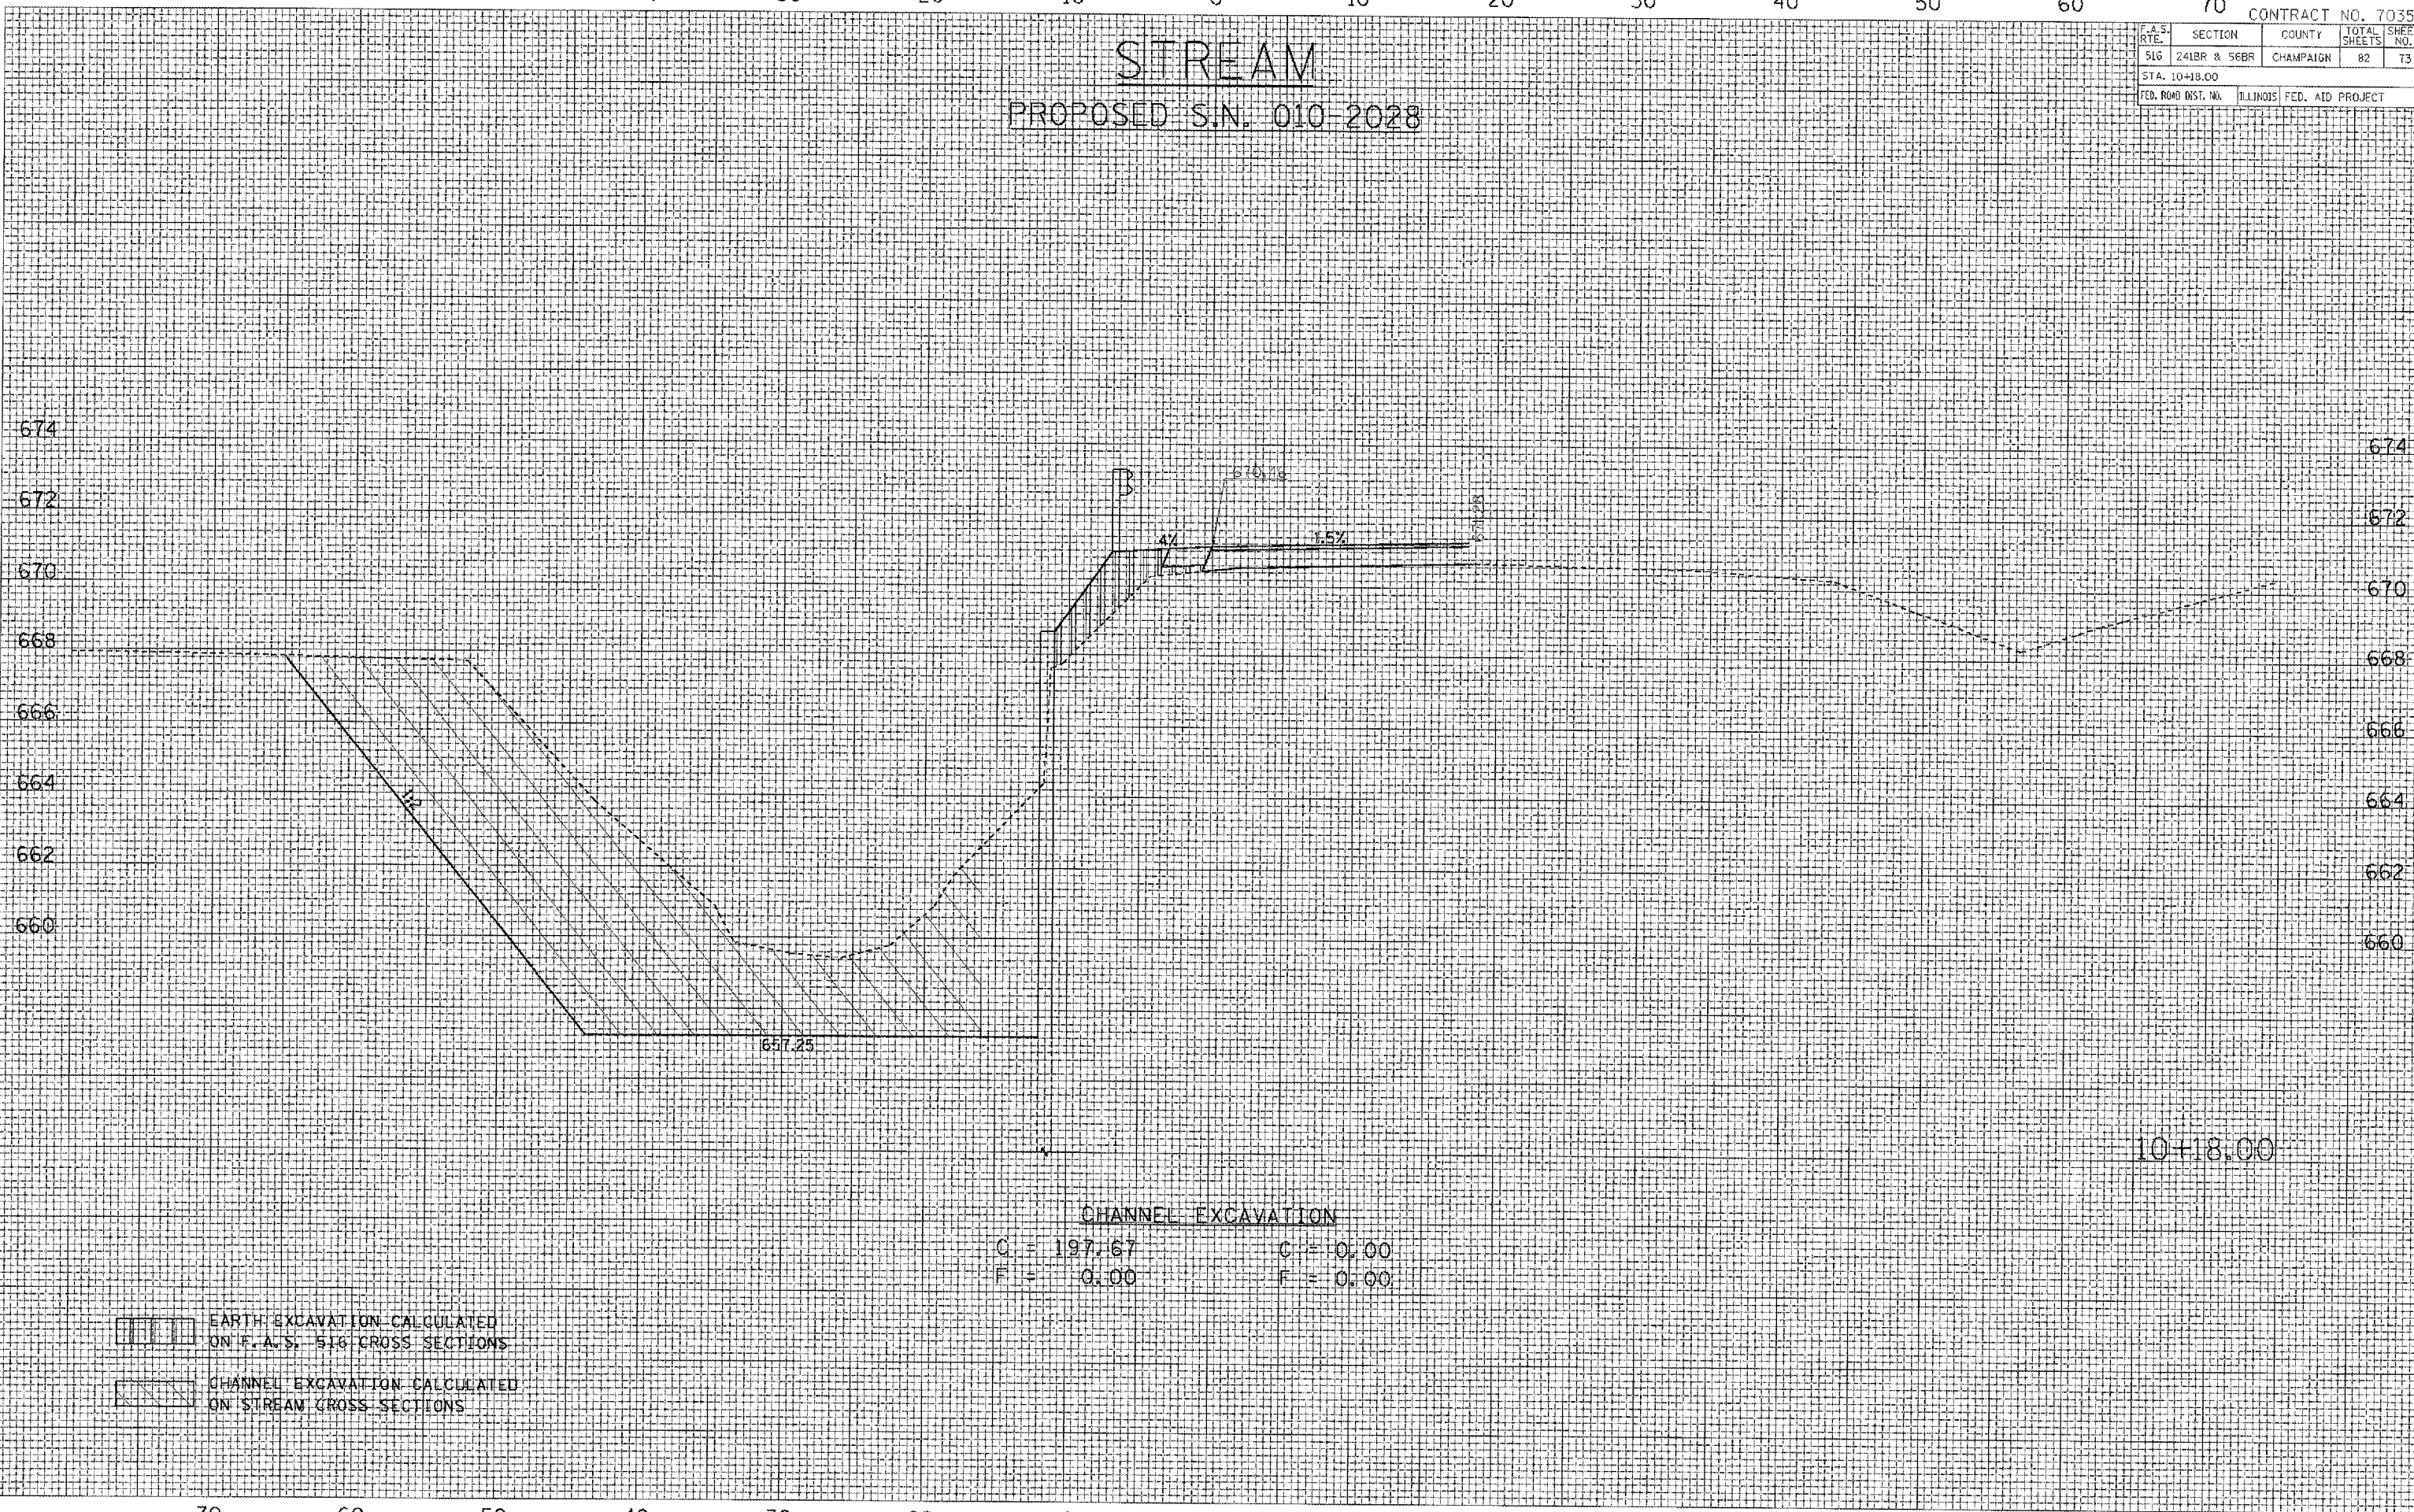

**CHANNEL EXCAVATION**  
 C = 197.67      C = 0.00  
 F = 0.00      F = 0.00

- EARTH EXCAVATION CALCULATED ON F.A.S. 51G CROSS SECTIONS
- CHANNEL EXCAVATION CALCULATED ON STREAM CROSS SECTIONS

70 60 50 40 30 20 10 0 10 20 30 40 50 60 70