




F.A.P. RTE.	SECTION	COUNTY	TOTAL SHEETS	SHEET NO.
817	8BR-2, 8BR-3	WASHINGTON	52	7
STA.		TO STA.		
FED. ROAD DIST. NO.		ILLINOIS FED. AID PROJECT		

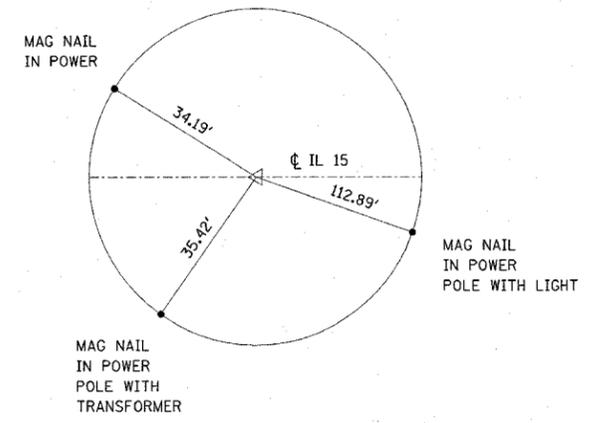


TIE POINT
MAG NAIL
P.O.L. STA 19+00

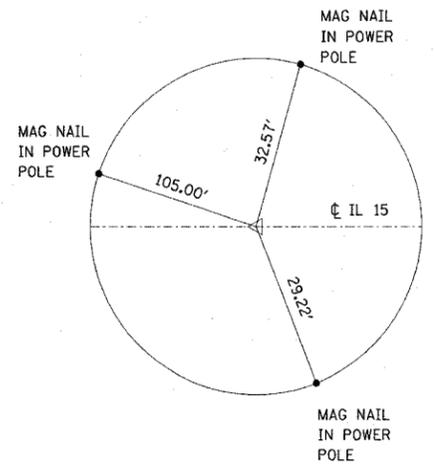


TIE POINT
MAG NAIL
P.C. STA 21+80.11

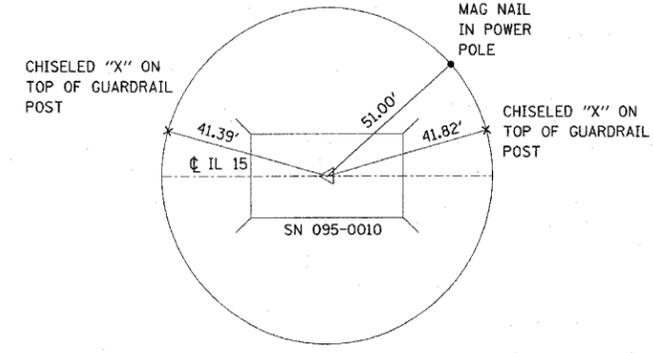


TIE POINT
MAG NAIL
C.O.B. STA 25+18.00

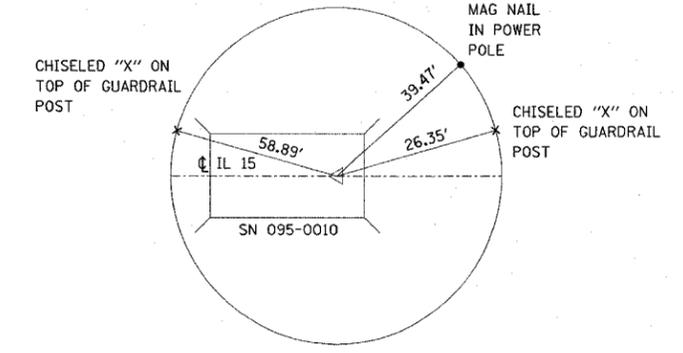


TIE POINT
MAG NAIL
P.T. STA 25+36.71

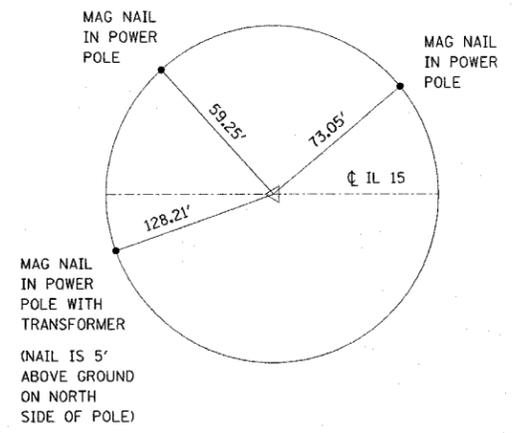


TIE POINT
MAG NAIL
P.C. STA 31+36.15

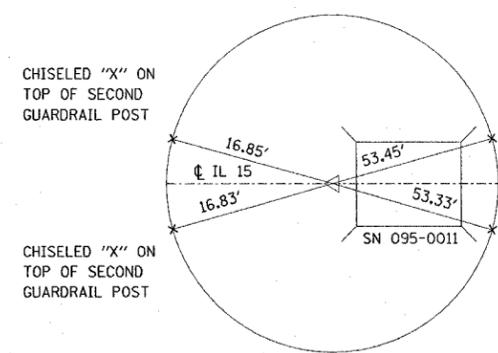

TIE POINT
MAG NAIL
P.T. STA 35+87.26

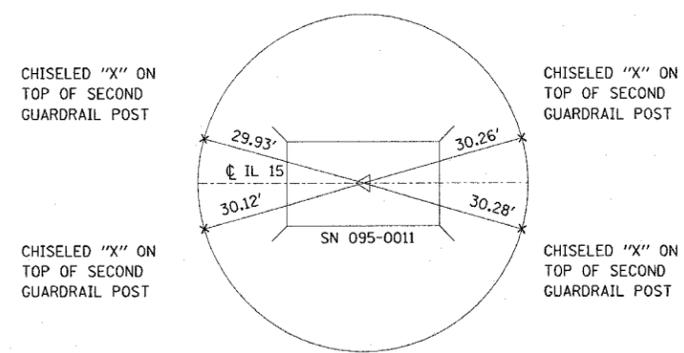

TIE POINT
MAG NAIL
C.O.B. STA 36+12.71

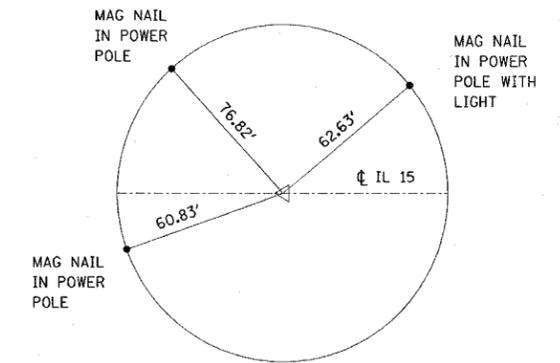

TIE POINT
MAG NAIL
P.O.L. STA 42+00

TEMPORARY BENCHMARKS

TBM 702 - CUT ON WESTMOST CORNER OF CONCRETE FOUNDATION FOR TRAFFIC SIGNAL CONTROL BOX ON SE CORNER OF IL RTE 127 AND IL RTE 15 IN NASHVILLE. ELEV = 517.914

TBM-1 - "X" CUT ON S. TOP FLANGE BOLT ON FIRE HYDRANT ON N. SIDE OF IL RTE 15 IN FRONT OF HOUSE #1117 STA 24+26 OFFSET = 25' LT ELEV = 483.910

TBM-2 - RR SPIKE IN S. SIDE OF POWERPOLE ON N. SIDE OF IL RTE 15, APPROX. 175' E. OF NE CORNER OF SN 095-0010 BRIDGE DECK. STA 27+32 OFFSET = 33' LT ELEV = 482.692

TBM-3 - RR SPIKE IN S. SIDE OF POWERPOLE ON N. SIDE OF IL RTE 15, APPROX. 18' W. AND 18' N. OF NW CORNER OF SN 095-0011 BRIDGE DECK STA 35+58 OFFSET = 33' LT ELEV = 489.842

TBM-4 - RR SPIKE IN N. SIDE OF POWERPOLE ON S. SIDE OF IL RTE 15, APPROX. 142' W. OF W. END OF GUARDRAIL FOR BRIDGE SN 095-0011. STA 33+50 OFFSET = 31' RT ELEV = 484.484

NOTE: ALL TIES PULLED DIRECT

PLOT DATE = 04/28/05
FILE NAME = 07FILEL
PLOT SCALE = 1/8"=1'-0"
REFERENCE = 07REV

REVISIONS	
NAME	DATE

ILLINOIS DEPARTMENT OF TRANSPORTATION
TIE POINTS AND BENCHMARKS
FAP ROUTE 817
SECTION 8BR-2, 8BR-3
WASHINGTON COUNTY
SN 095-0010 & 0011