


PLOT DATE = 6/29/2006
 FILE NAME = c:\pds\pds\817\817.dwg / IN
 USER NAME = gmsd

ORIGINAL SURVEYED
 SUBMIT PLOTTED
 NO. DATE

FINAL SURVEYED
 SUBMIT PLOTTED
 NO. DATE

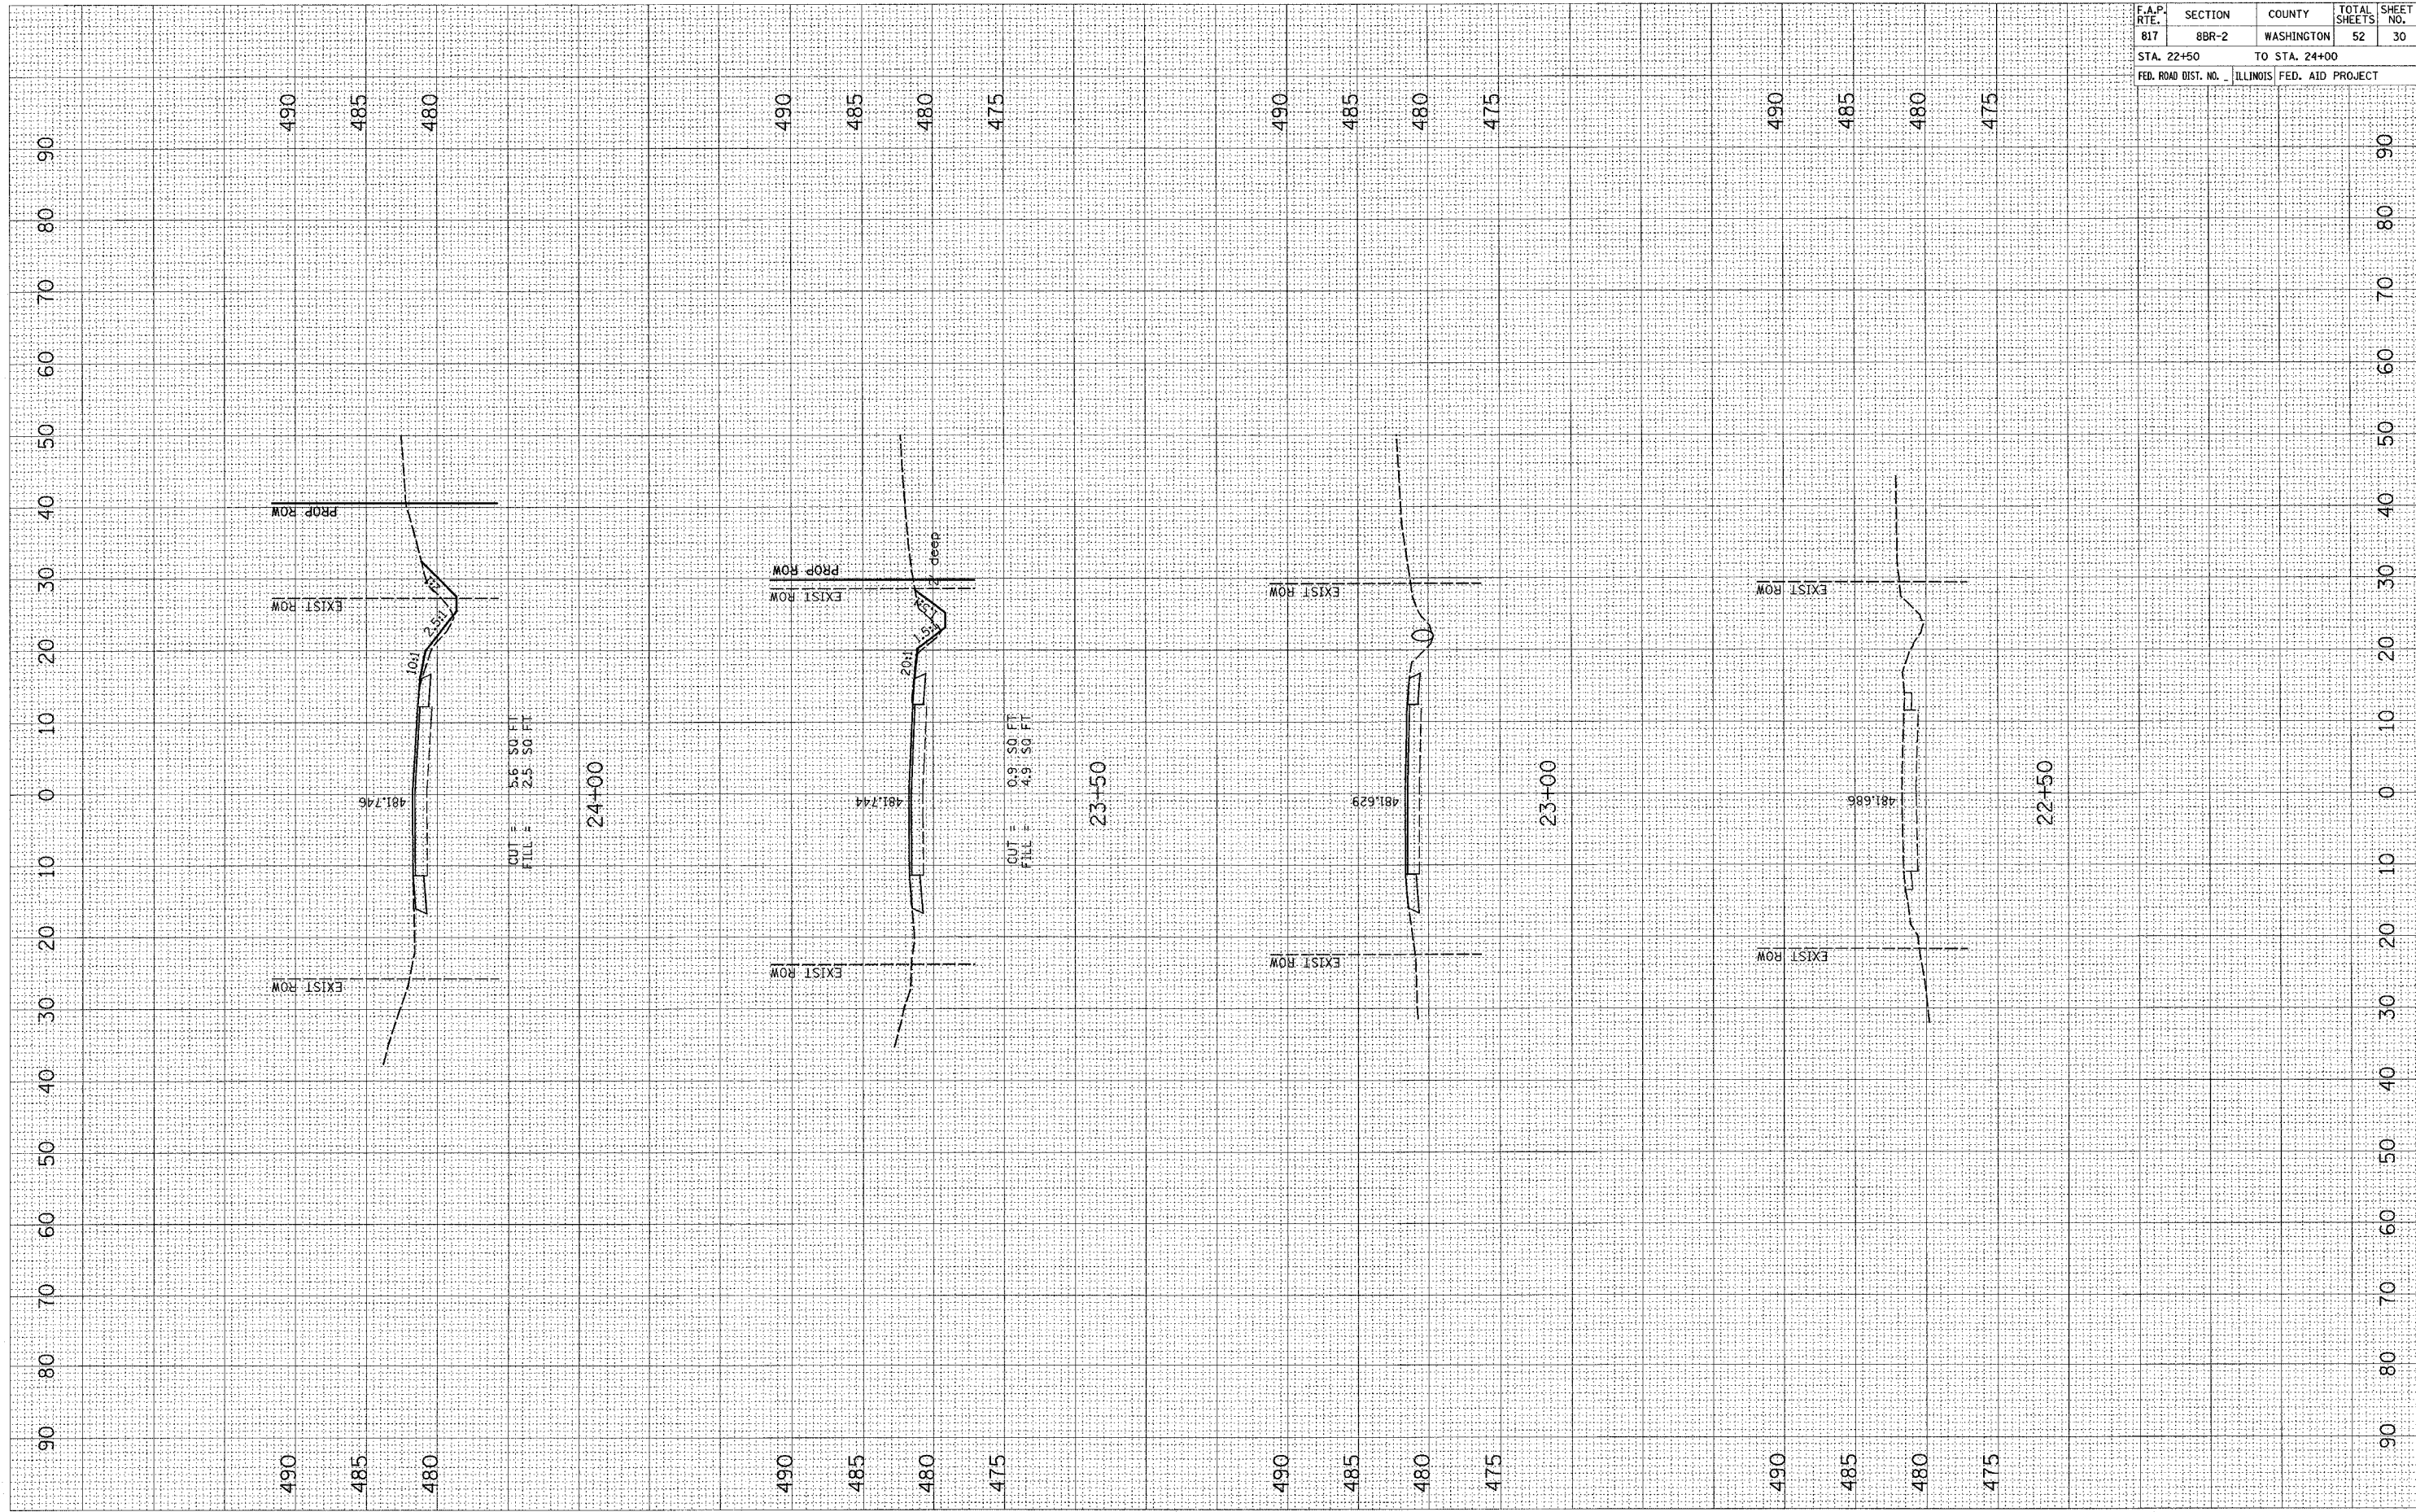

CONTRACT NO. 76946				
F.A.P. RTE.	SECTION	COUNTY	TOTAL SHEETS	SHEET NO.
817	8BR-2	WASHINGTON	52	30
STA. 22+50		TO STA. 24+00		
FED. ROAD DIST. NO.		ILLINOIS FED. AID PROJECT		