


PLOT DATE = 6/29/2006  
 FILE NAME = c:\projects\wash\895\plan\wash\895\895c18.dwg  
 PLOT SCALE = 10.0000' / 1" = 1000  
 USER NAME = gneraj

ORIGINAL SURVEY  
 SURVEY PLOTTED  
 TEMPLATE AREAS CHECKED

FINAL SURVEY  
 SURVEY PLOTTED  
 NOTE BOOK AREAS CHECKED

BY: \_\_\_\_\_ DATE: \_\_\_\_\_

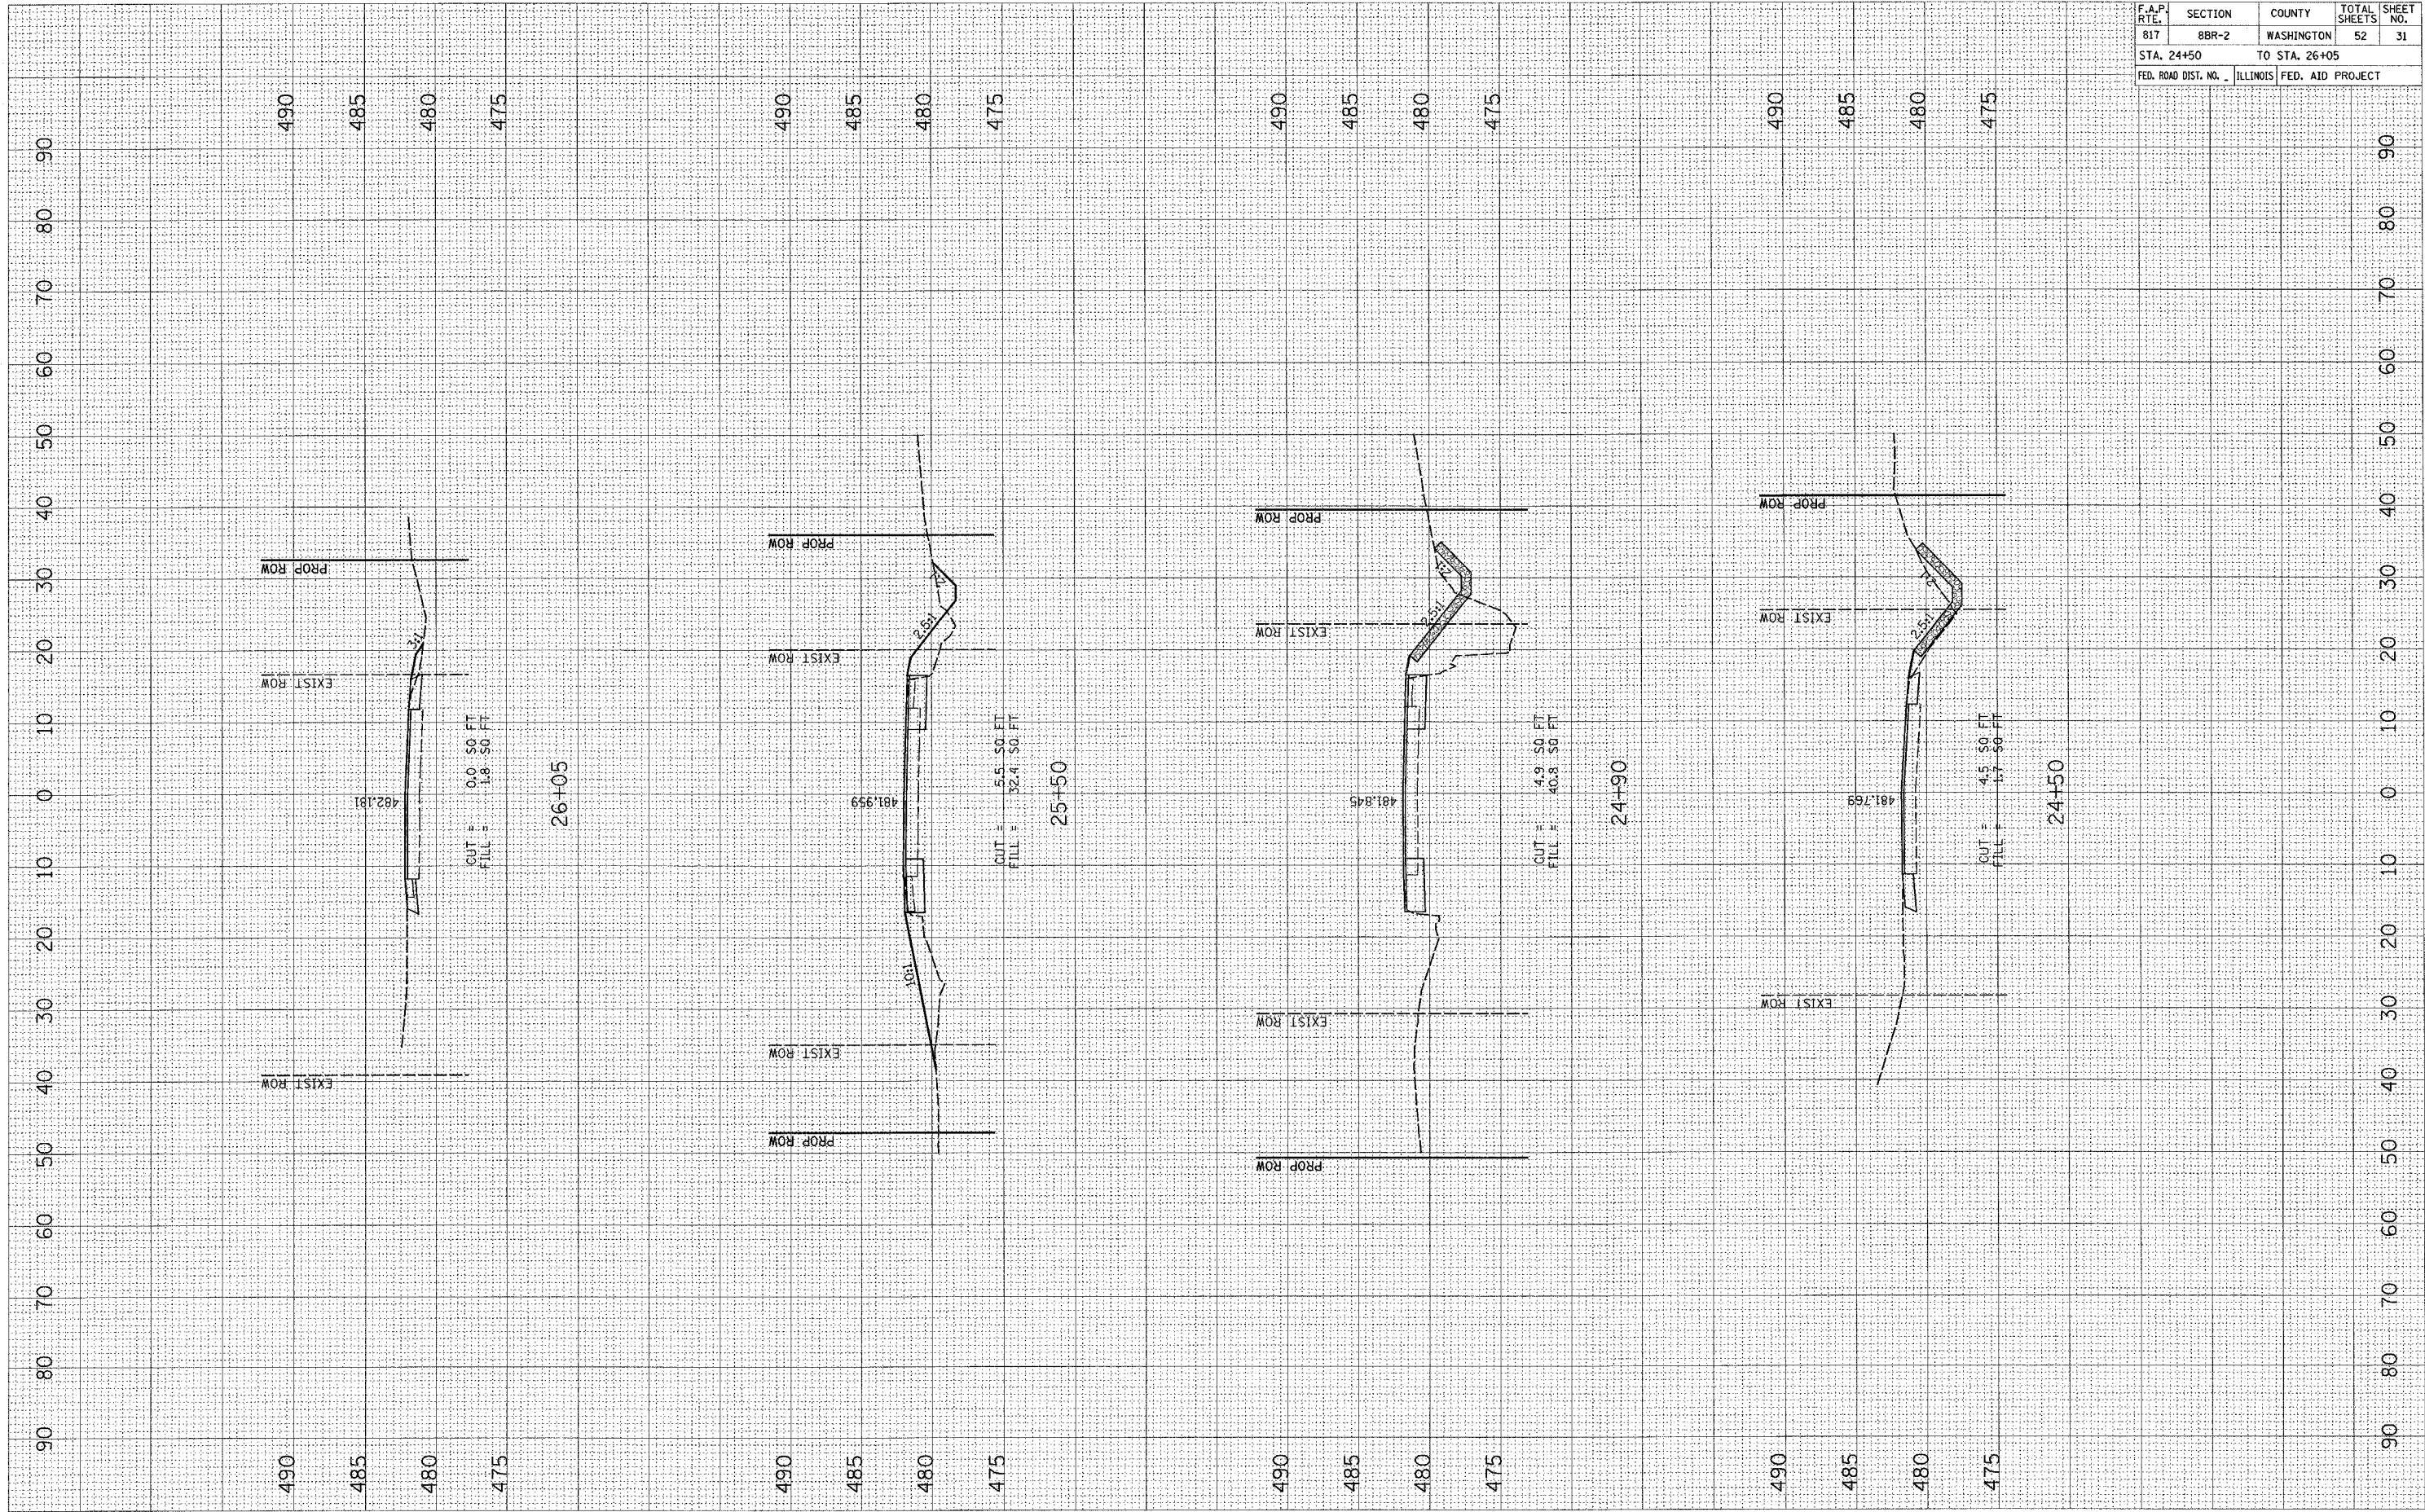

CONTRACT NO. 76946				
F.A.P. RTE.	SECTION	COUNTY	TOTAL SHEETS	SHEET NO.
817	BBR-2	WASHINGTON	52	31
STA. 24+50 TO STA. 26+05				
FED. ROAD DIST. NO. ILLINOIS FED. AID PROJECT				