



ROUTE	SECTION	COUNTY	TOTAL SHEETS	SHEET NO.
*	**	***	52	23
STA.		TO STA.		
FED. ROAD DIST. NO. ILLINOIS FED. AID PROJECT				
* FAI 55/70			CONTRACT# 76973	
** DIST 8 ITS 2006-2				
*** MADISON & ST. CLAIR & CITY OF ST. LOUIS, MO				

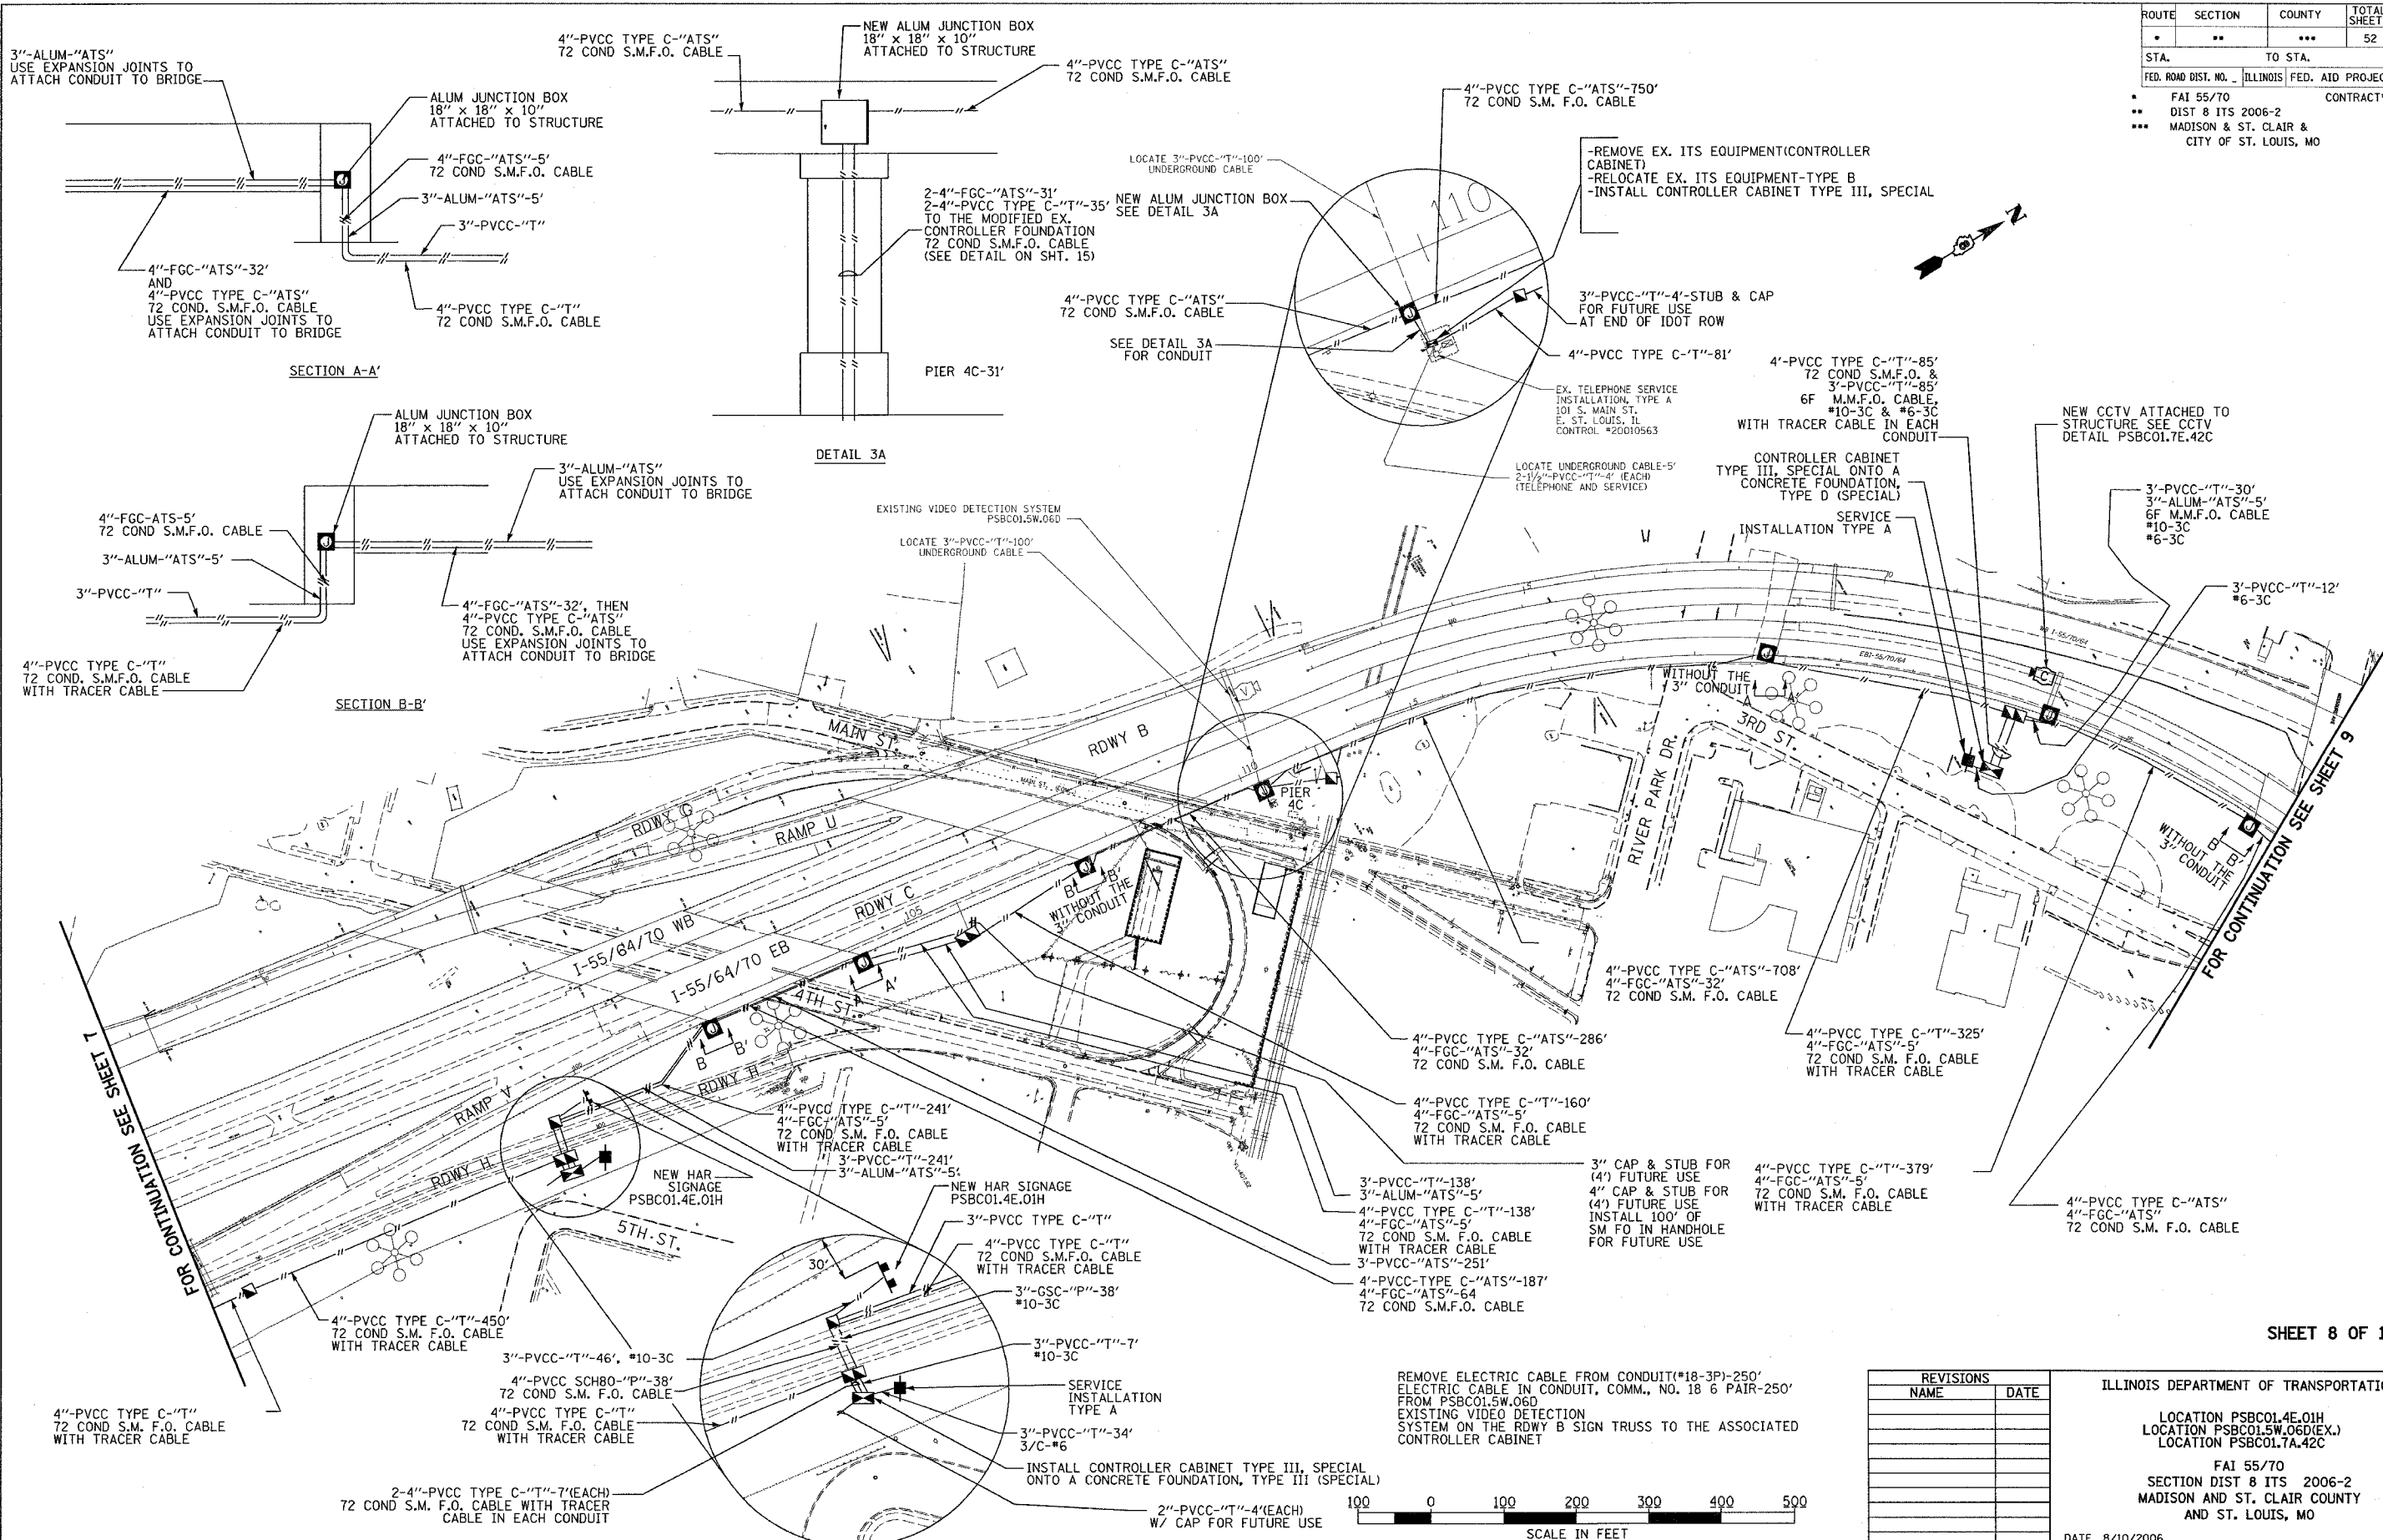

PLOT DATE = 8/10/2006
 FILE NAME = c:\projects\11895\electrical\11895.dgn
 PLOT SCALE = 1/8" = 1'-0"
 REFERENCE = SHEET 7

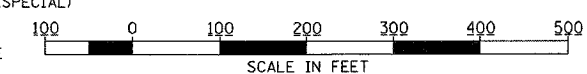

REVISIONS	
NAME	DATE

ILLINOIS DEPARTMENT OF TRANSPORTATION

LOCATION PSBC01.4E.01H
 LOCATION PSBC01.5W.06D(EX.)
 LOCATION PSBC01.7A.42C

FAI 55/70
 SECTION DIST 8 ITS 2006-2
 MADISON AND ST. CLAIR COUNTY
 AND ST. LOUIS, MO

DATE 8/10/2006