


ROUTE	SECTION	COUNTY	TOTAL SHEETS	SHEET NO.
•	••	•••	52	37
STA.		TO STA.		
FED. ROAD DIST. NO.	ILLINOIS	FED. AID PROJECT		
•	FAI 55/70	CONTRACT# 76973		
••	DIST 8 ITS 2006-2			
•••	MADISON & ST. CLAIR & CITY OF ST. LOUIS, MO			

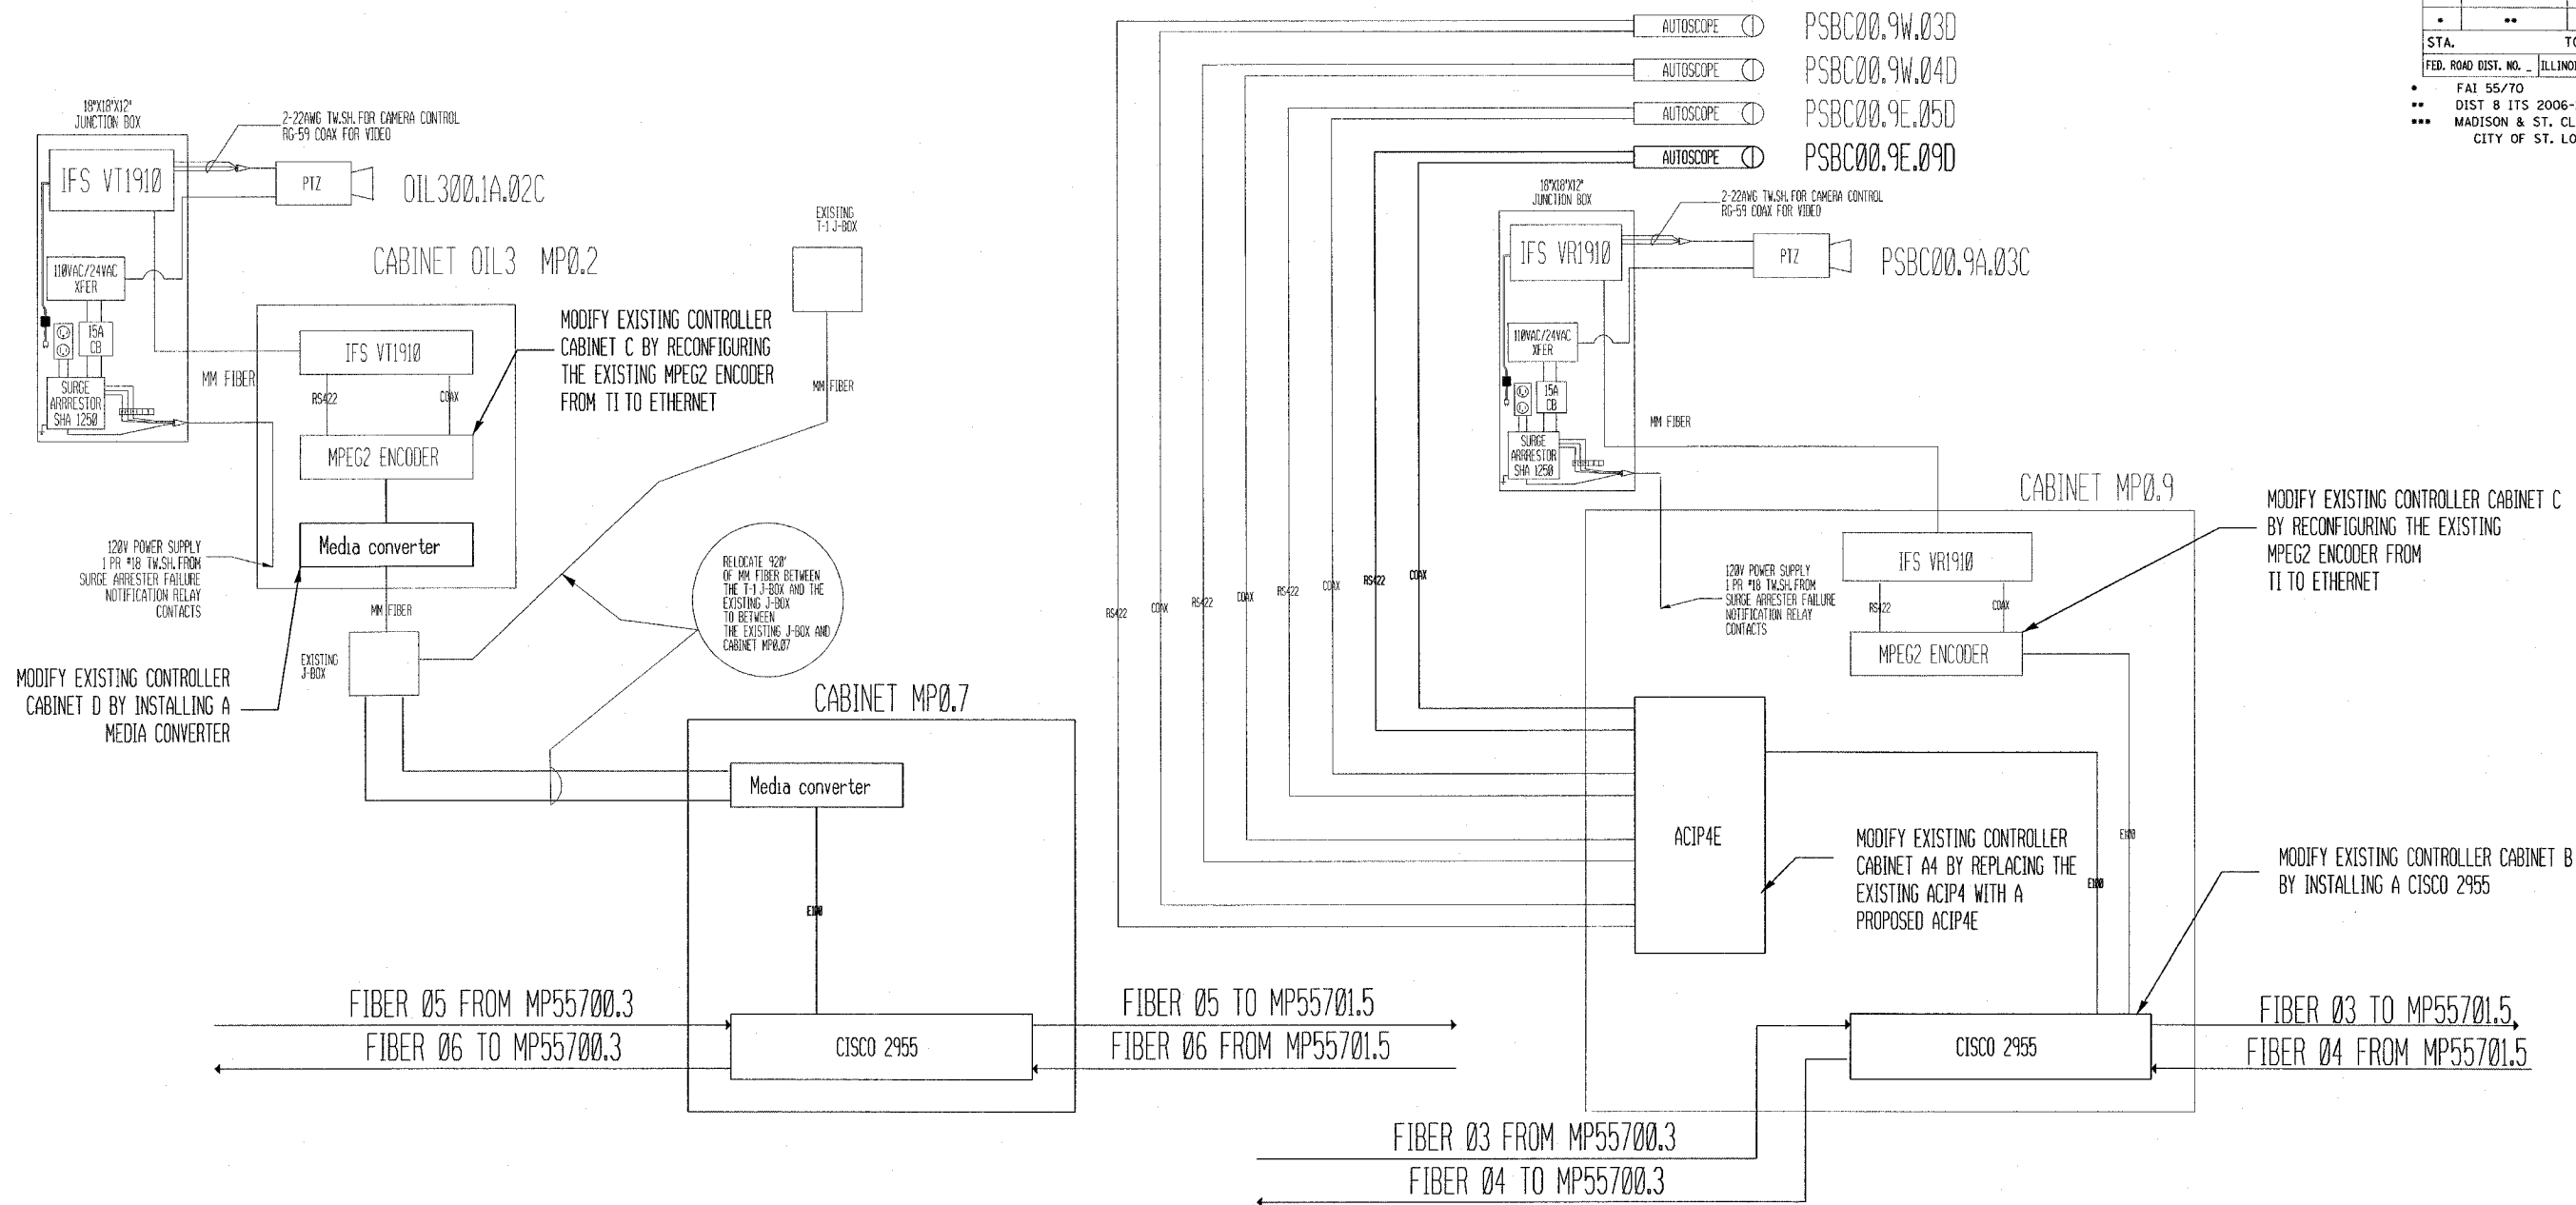

- AUTOSCOPE Ⓛ PSBC00.9W.03D
- AUTOSCOPE Ⓛ PSBC00.9W.04D
- AUTOSCOPE Ⓛ PSBC00.9E.05D
- AUTOSCOPE Ⓛ PSBC00.9E.09D

PSBC00.9A.03C

MODIFY EXISTING CONTROLLER CABINET C BY RECONFIGURING THE EXISTING MPEG2 ENCODER FROM TI TO ETHERNET

MODIFY EXISTING CONTROLLER CABINET B BY INSTALLING A CISCO 2955

MODIFY EXISTING CONTROLLER CABINET A4 BY REPLACING THE EXISTING ACIP4 WITH A PROPOSED ACIP4

FIBER 05 FROM MP55700.3
FIBER 06 TO MP55700.3

FIBER 05 TO MP55701.5
FIBER 06 FROM MP55701.5

FIBER 03 TO MP55701.5
FIBER 04 FROM MP55701.5

FIBER 03 FROM MP55700.3
FIBER 04 TO MP55700.3

OIL3 MP0.2/PSBC MP0.7/PSB MP0.9
COMMUNICATION SHEET 3 OF 10

REVISIONS		ILLINOIS DEPARTMENT OF TRANSPORTATION 3.PSBC CABINET MP0.9
NAME	DATE	
		1.OIL3 CABINET MP0.2 PSBC00.9W.03D(EX.)
		OIL300.1A.02C PSBC00.9W.04D(EX.)
		2.PSBC CABINET MP0.7 PSBC00.9E.09D
		PSBC00.9A.03C(EX.)
		FAI 55/70
		SECTION DIST 8 ITS 2006-2
		MADISON AND ST. CLAIR COUNTY AND ST. LOUIS, MO
		DATE 6/15/2006

DATE = 6/15/2006
 PLOT SCALE = 1/8" = 1'-0"
 REFERENCE = #REF#