

F.A.P. RTE.	SECTION	COUNTY	TOTAL SHEETS	SHEET NO.
06-00096-00-SW	DU PAGE	ILLINOIS	16	4
FEDERAL RD. DIST. NO.		ILLINOIS FEDERAL AID PROJECT		
CONTRACT: 83851				




63RD

STREET

CONNAMARA COURT

EXISTING SIDEWALK

Scale For Microfilming  
Millimeters  
Inches

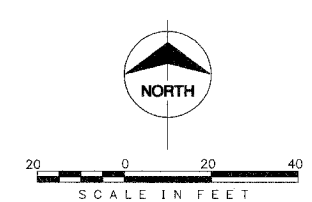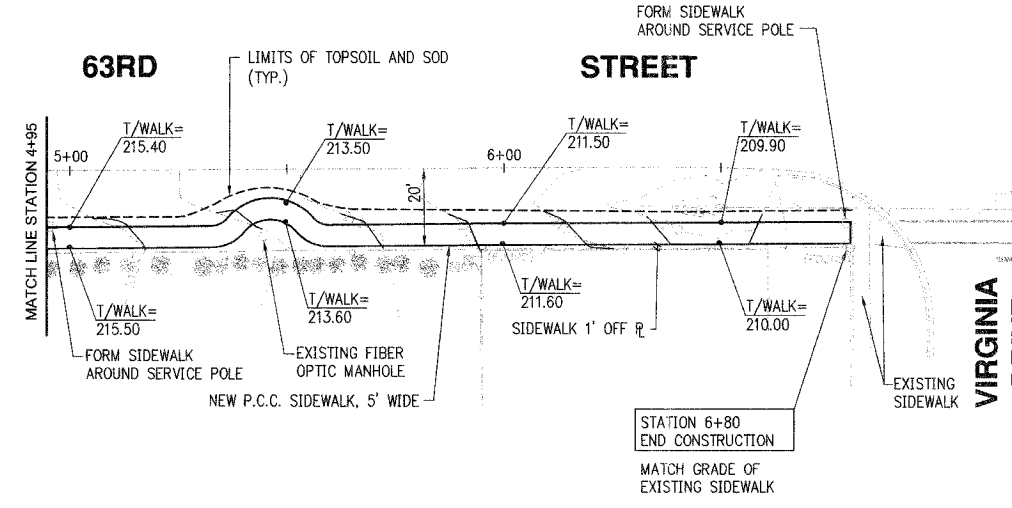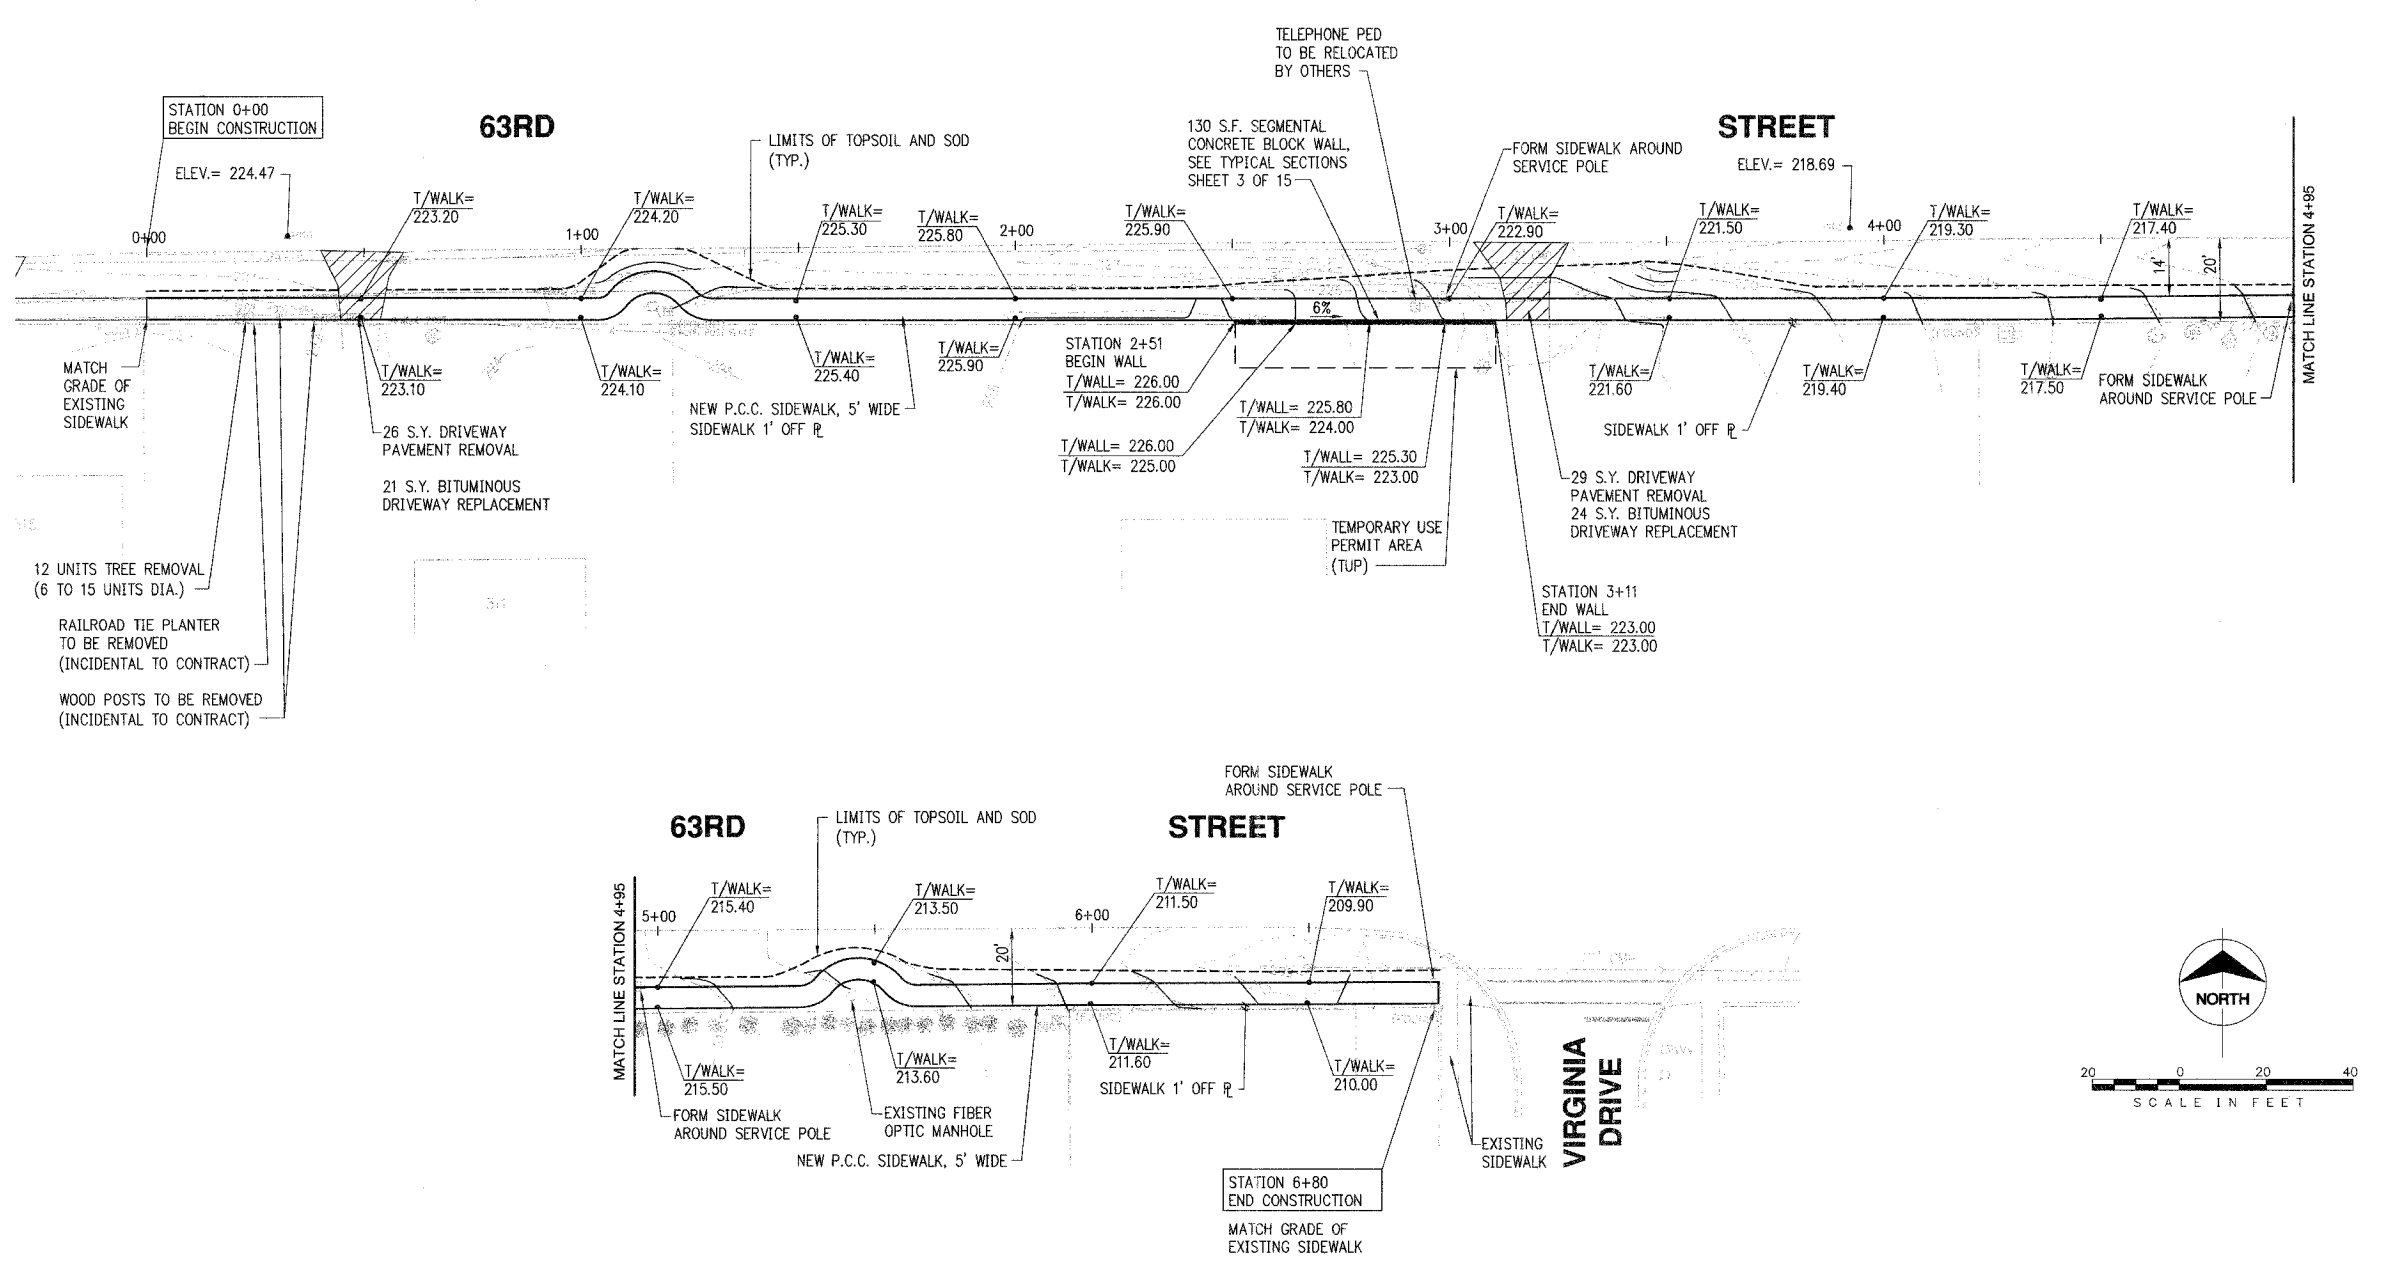

no.	date	by	ckd	description



date	11-11-05	detailed	G. ALVAREZ
designed	M. KUNTZ	checked	A. BRYANT



VILLAGE OF WESTMONT 2006 CMAQ SIDEWALK PROJECT 63RD STREET PLAN STA. 0+00 TO VIRGINIA DRIVE	
project	contract
39606	
drawing	rev.
sheet 4	of 16 sheets
file: \\WESTMONT\39606-2006 SW DESIGN\CAD\RD\39606CP001	

COPYRIGHT © 2005 BURNS AND McDONNELL ENGINEERING COMPANY, INC.