



F.A.P. R.T.E.	SECTION	COUNTY	TOTAL SHEETS	SHEET NO.
	06-00096-00-SW	DU PAGE	16	5
FEDERAL RD. DIST. NO.	ILLINOIS FEDERAL AID PROJECT			
CONTRACT: 83851				

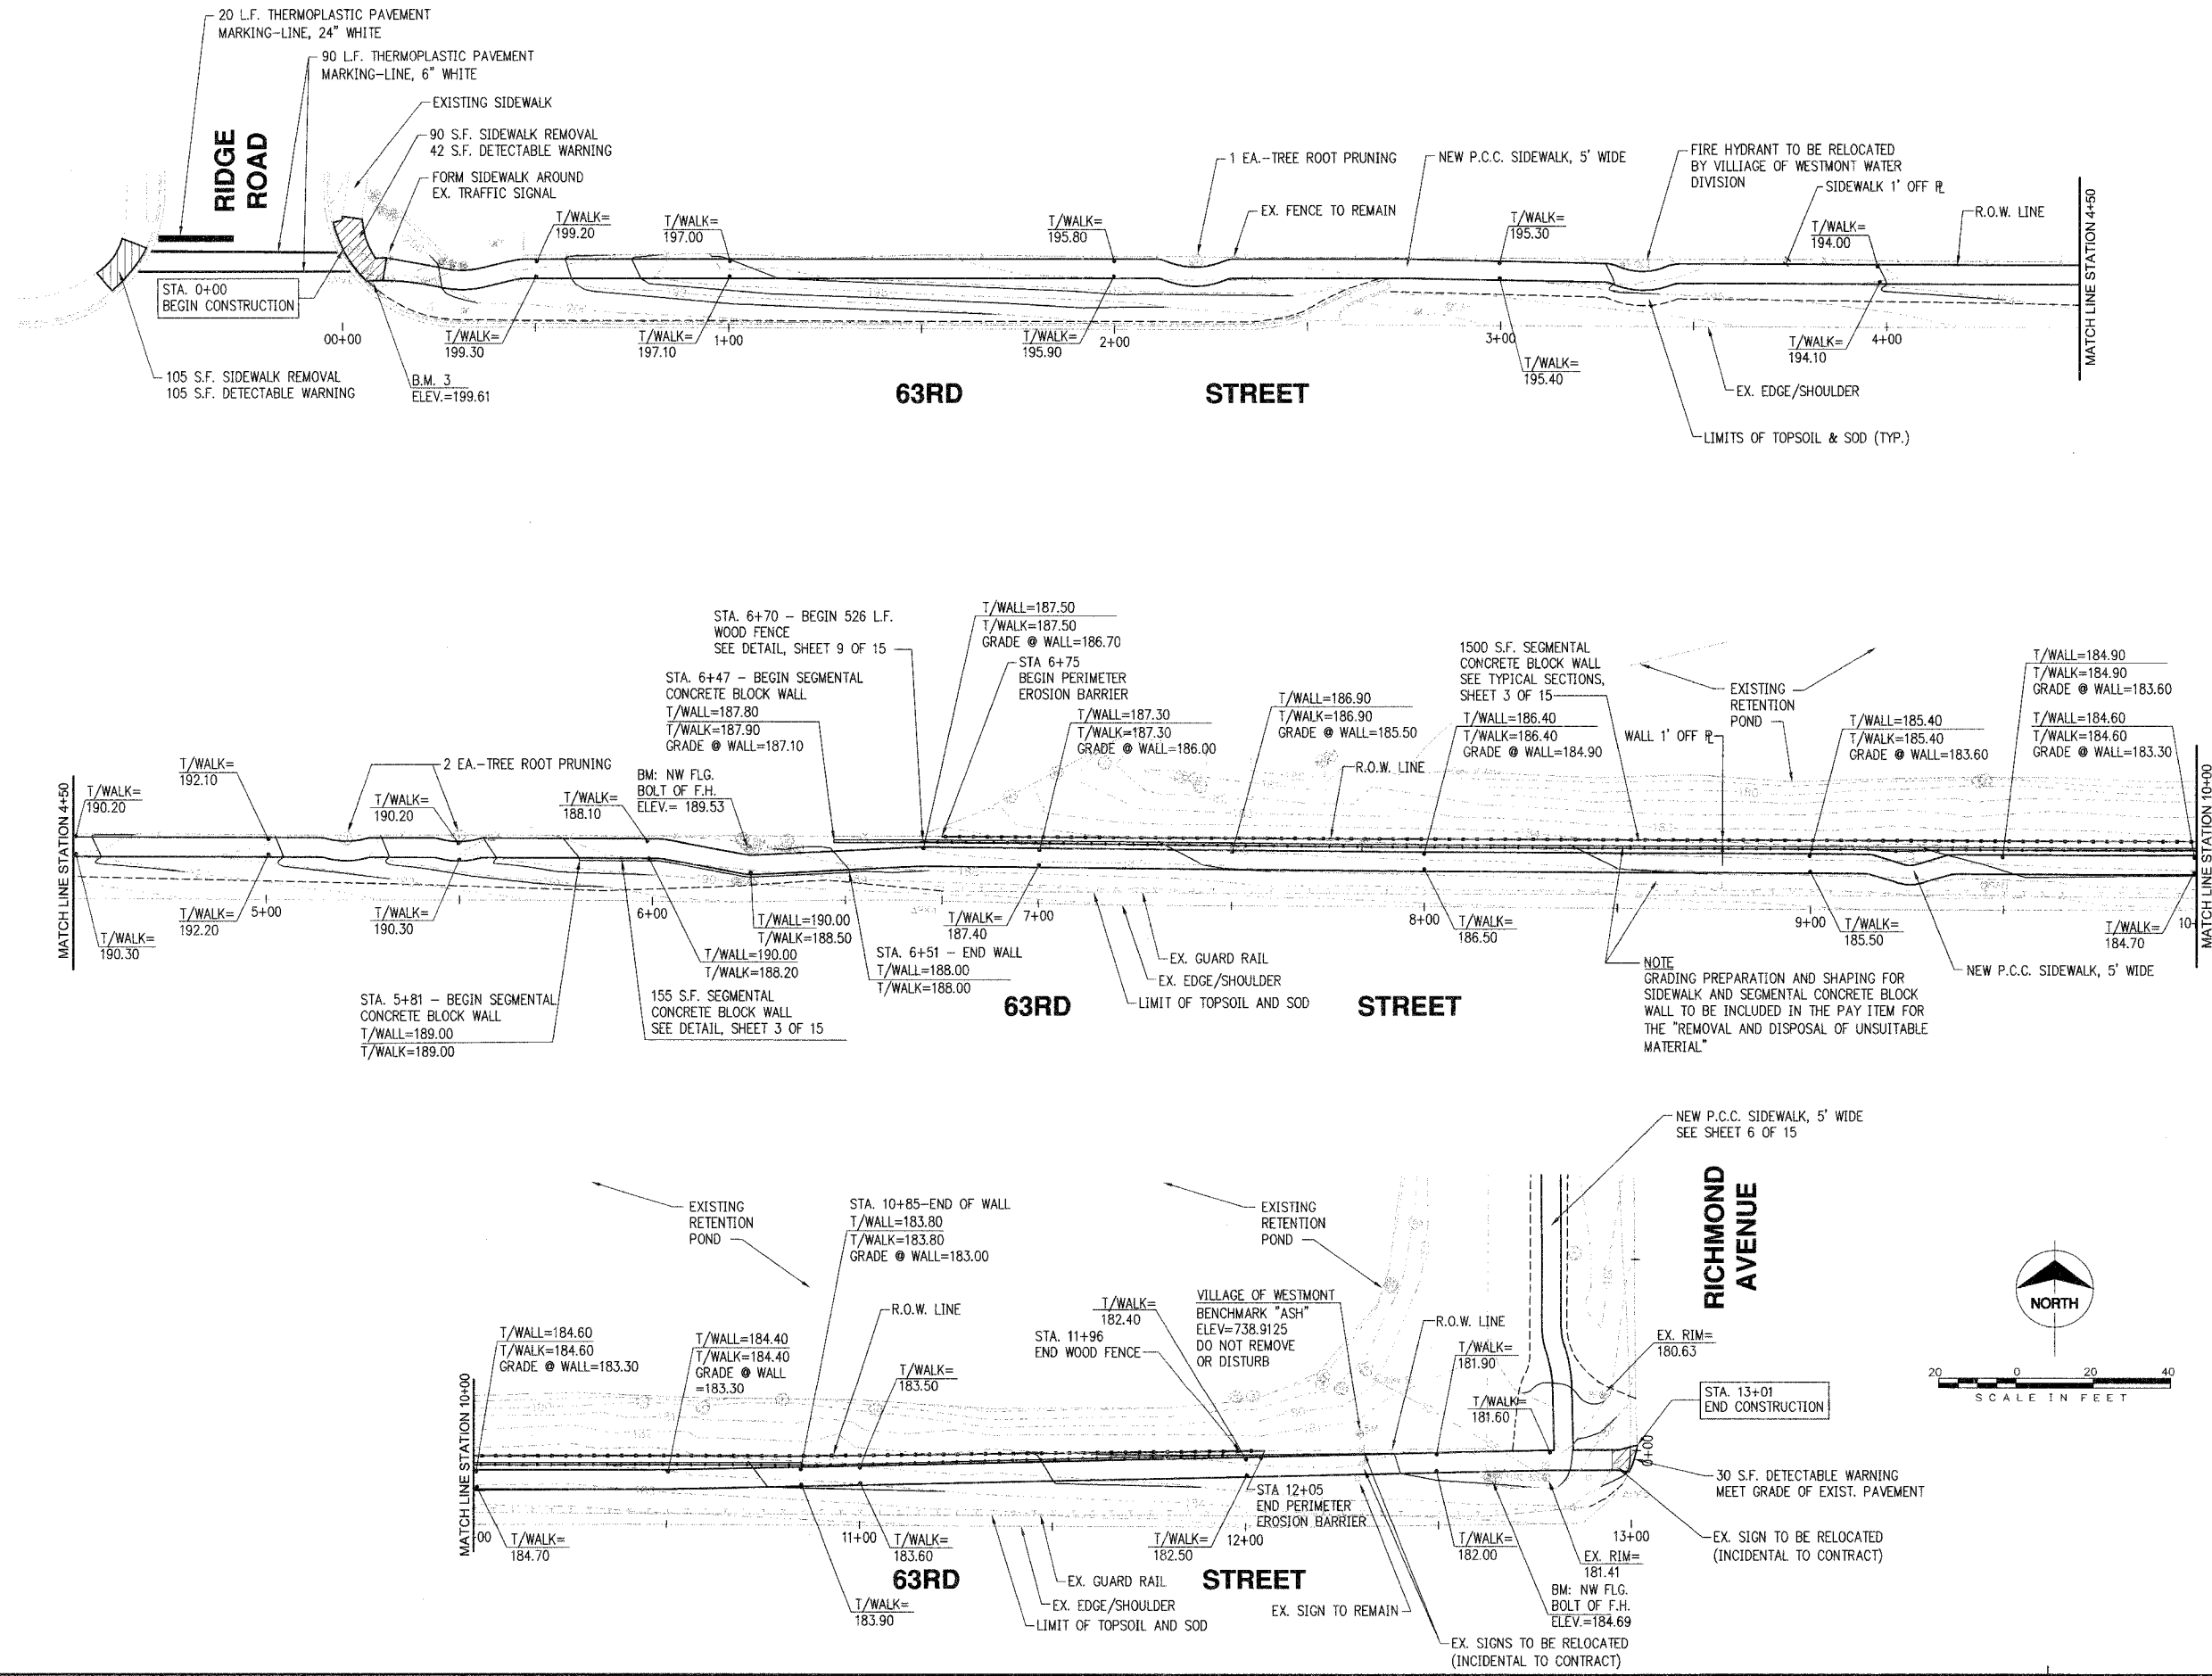

Scale For Macrofilming  
 Inches

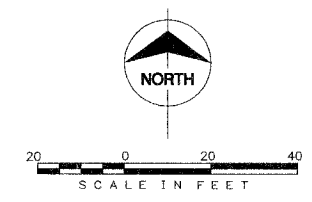

no.	date	by	ckd	description
	11-11-05	M. KUNTZ	J. HOLZINGER	
			A. BRYANT	

<b>Burns &amp; McDonnell</b> SINCE 1878	
date	detailed
11-11-05	J. HOLZINGER
designed	checked
M. KUNTZ	A. BRYANT
VILLAGE OF WESTMONT 2006 CMAQ SIDEWALK PROJECT 63RD STREET PLAN RIDGE ROAD TO RICHMOND AVE.	
project	contract
39606	
drawing	rev.
sheet 5 of 16 sheets	
file I:\WESTMONT\39606-2006 SW DESIGN\CAD\RD\39606PCP04	