


F.A.P. RTE.	SECTION	COUNTY	TOTAL SHEETS	SHEET NO.
	06-00096-00-SW	DU PAGE	16	6
FEDERAL RD. DIST. NO.	ILLINOIS	FEDERAL AID PROJECT		
CONTRACT: 83851				

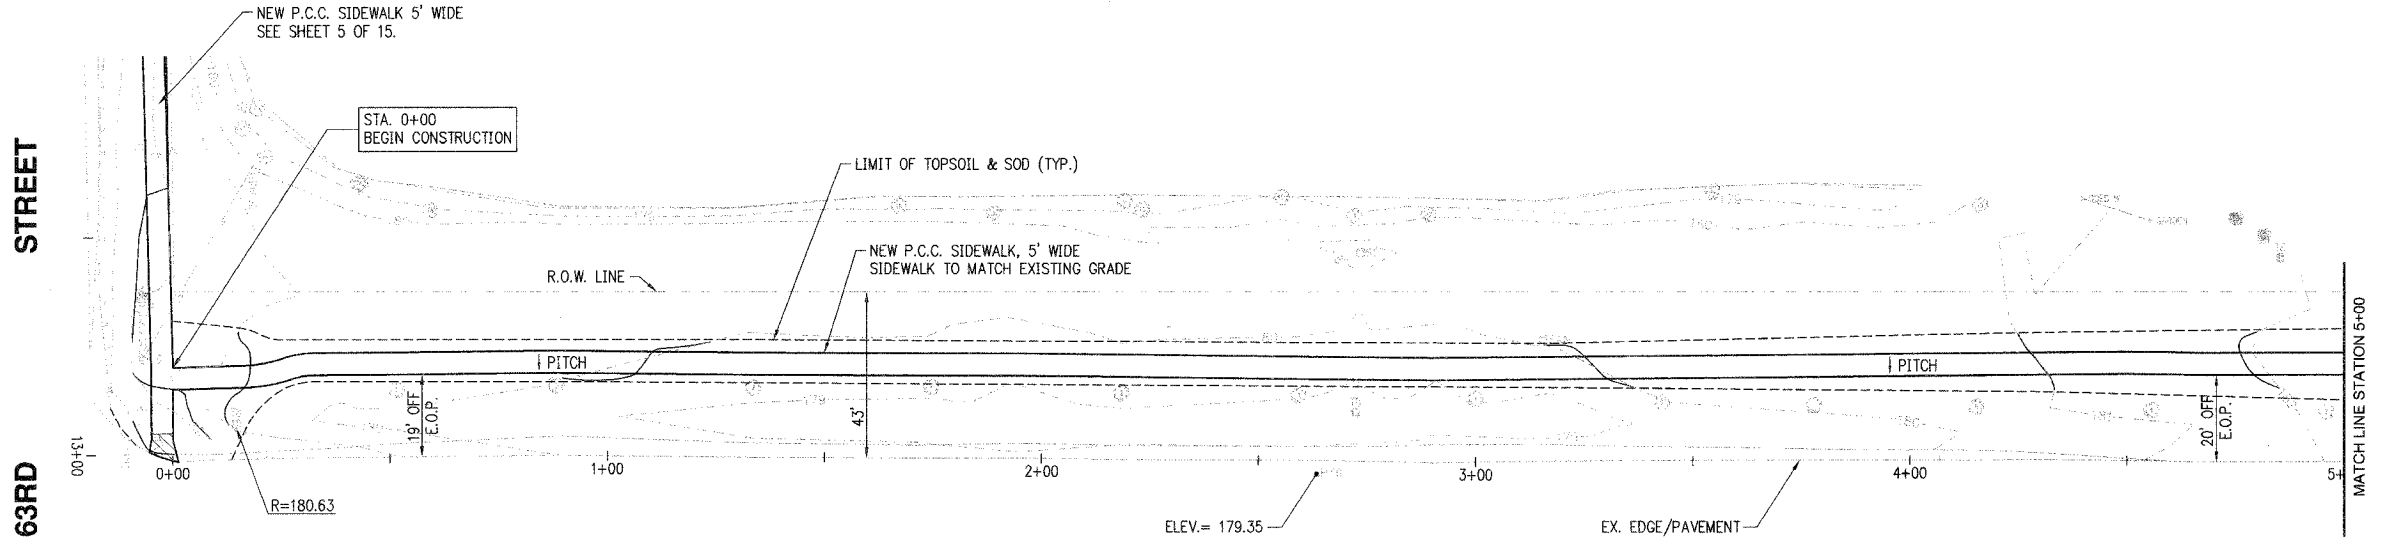

RICHMOND

AVENUE

63RD STREET

00+00

0+00

1+00

2+00

3+00


4+00

5+00

MATCH LINE STATION 5+00

Scale For Microfilming

Inches

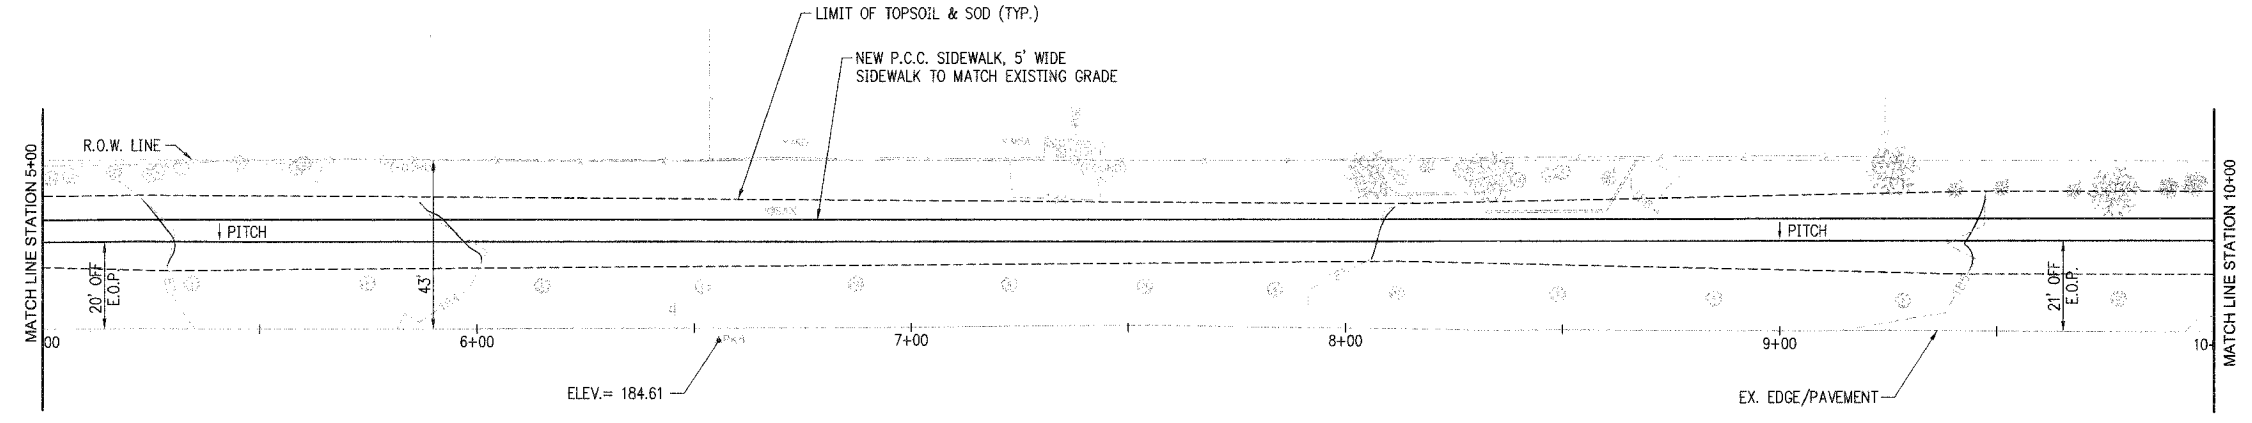

RICHMOND

AVENUE

MATCH LINE STATION 5+00

5+00

6+00

7+00

8+00

9+00

10+00

MATCH LINE STATION 10+00

B.M. NE FLNG BOLT ON FIRE HYDRANT
ELEV.= 185.42

no.	date	by	ckd	description



date	11-11-05	detailed	G. ALVAREZ
designed	M. KUNTZ	checked	A. BRYANT



VILLAGE OF WESTMONT 2006 CMAQ SIDEWALK PROJECT RICHMOND AVENUE PLAN 63RD STREET TO STA. 10+00	
project	39606
contract	
drawing	
rev.	
sheet	6 of 16 sheets
file: \\WESTMONT\39606-2006 SW DESIGN\CAD\BID\39606CP005	

