


F.A.P. RTE.	SECTION	COUNTY	TOTAL SHEETS	SHEET NO.
06-00096-00-SW	DU PAGE	ILLINOIS	16	8
FEDERAL RD. DIST. NO.	ILLINOIS FEDERAL AID PROJECT			
CONTRACT: 83951				

WILLIAMS STREET

PARK STREET

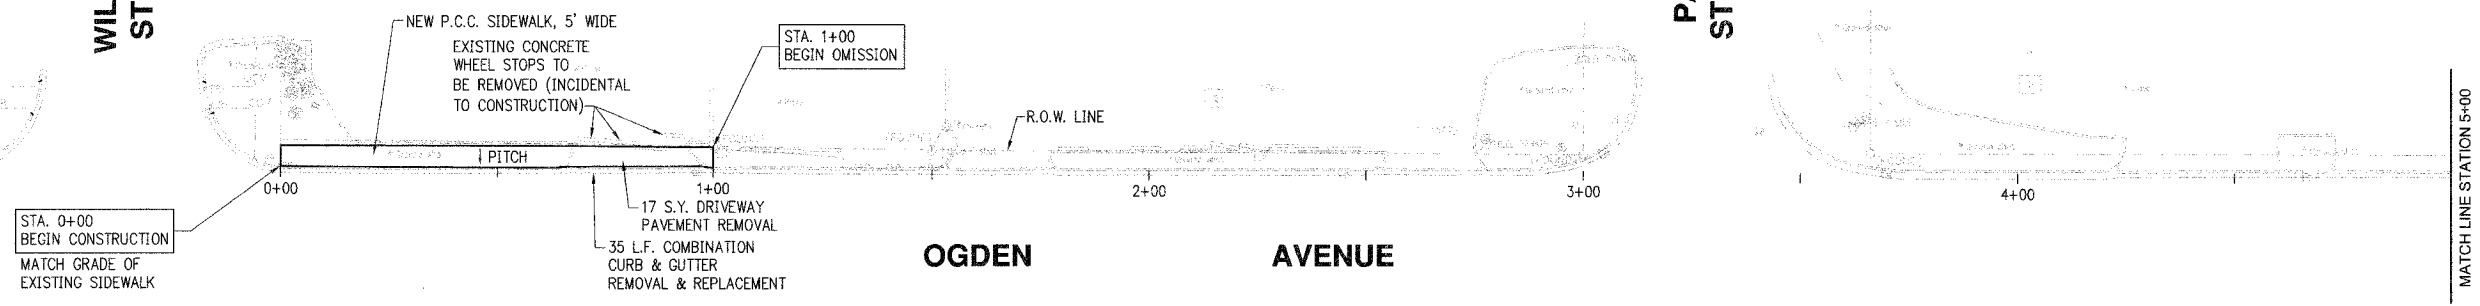

OGDEN AVENUE

MATCH LINE STATION 5+00



MATCH LINE STATION 5+00


LIBERTY BLVD.

OGDEN AVENUE

MATCH LINE STATION 10+00

MATCH LINE STATION 10+00

AREA NOT SURVEYED

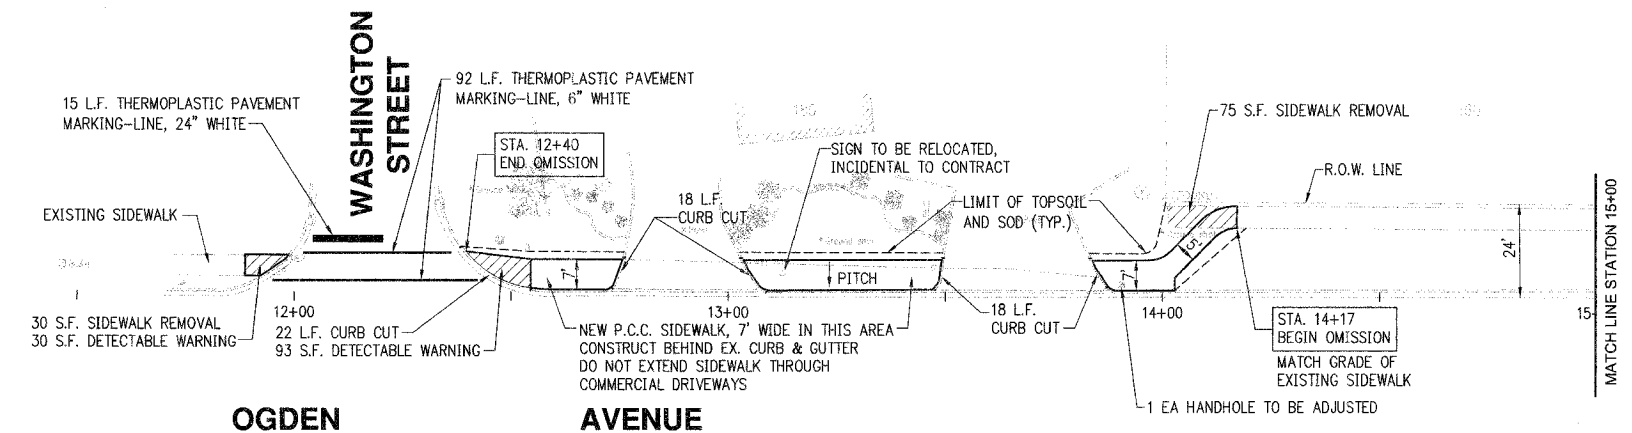

OGDEN AVENUE

MATCH LINE STATION 15+00

MATCH LINE STATION 15+00

16 L.F. THERMOPLASTIC PAVEMENT MARKING-LINE, 24" WHITE

ADAMS STREET

75 L.F. THERMOPLASTIC PAVEMENT MARKING-LINE, 6" WHITE

STA. 16+14 END OMISSION
MATCH GRADE OF EXISTING SIDEWALK

LIMIT OF TOPSOIL AND SOD (TYP.)

1 EA. DOM. WATER SERVICE BOX TO BE ADJUSTED

GRANT STREET

SIDEWALK BY OTHERS

NEW P.C.C. SIDEWALK, 5' WIDE

PARKWAY IMPROVEMENTS FROM STA 16+75 TO 18+25, EXCEPT SIDEWALK, BY OTHERS

14 L.F. CURB CUT

OGDEN AVENUE

STA. 18+30 END CONSTRUCTION

7 L.F. CURB CUT
30 S.F. DETECTABLE WARNING

no.	date	by	ckd	description



date	11-11-05	detailed	J. HOLZINGER
designed	M. KUNTZ	checked	A. BRYANT



VILLAGE OF WESTMONT
2006 CMAQ SIDEWALK PROJECT
OGDEN AVENUE PLAN
WILLIAMS STREET TO GRANT STREET

project	39606	contract	
drawing		rev.	

sheet 8 of 16 sheets
file L:\WESTMONT\39606-2006 SW DESIGN\CAD\BID\39606CP003