
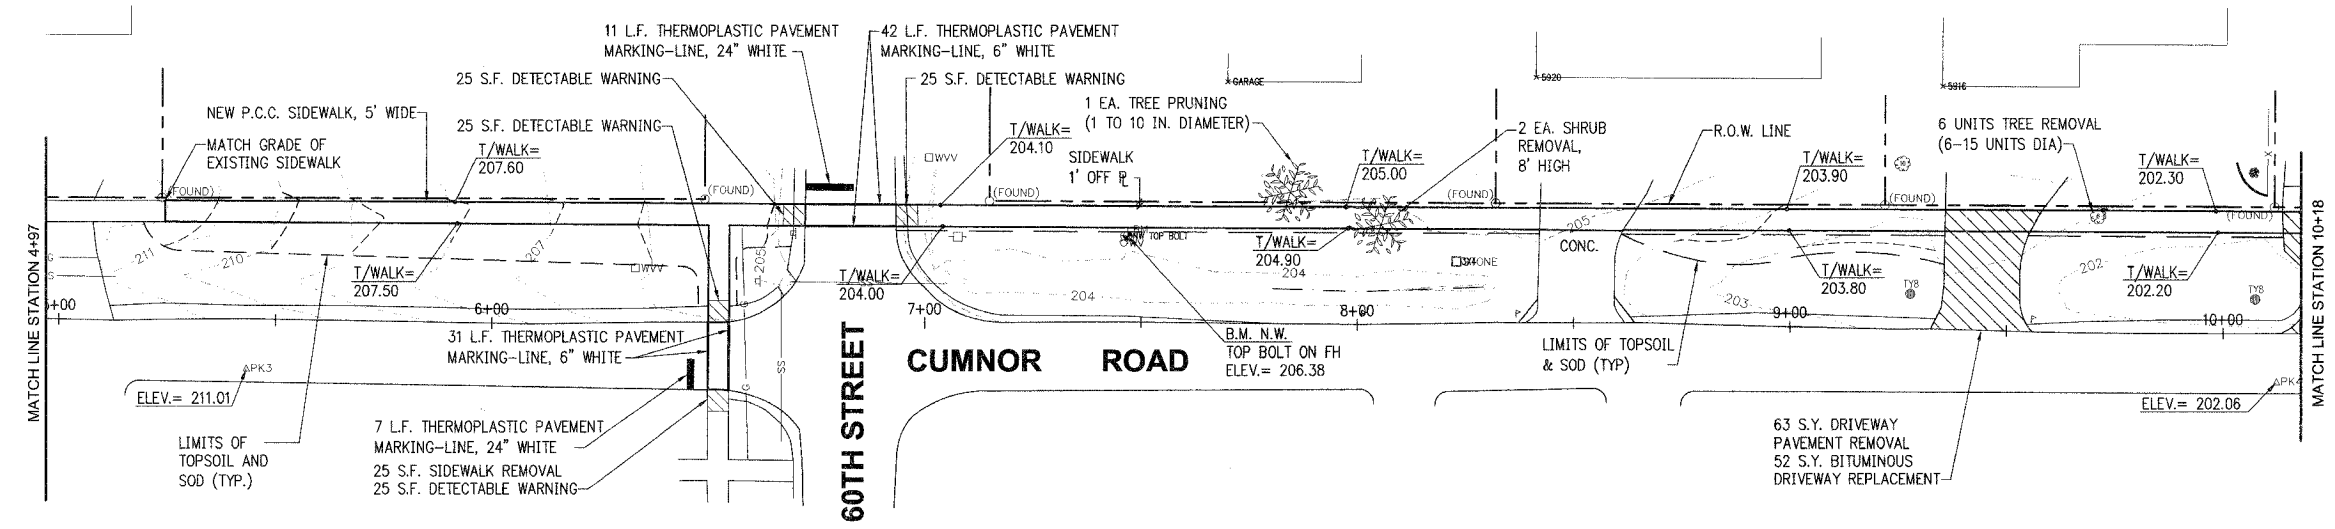


F.A.P. R.T.E.	SECTION	COUNTY	TOTAL SHEETS	SHEET NO.
	06-00096-00-SW	DU PAGE	16	11
FEDERAL RD. DIST. NO.		ILLINOIS FEDERAL AID PROJECT		
CONTRACT: 83851				

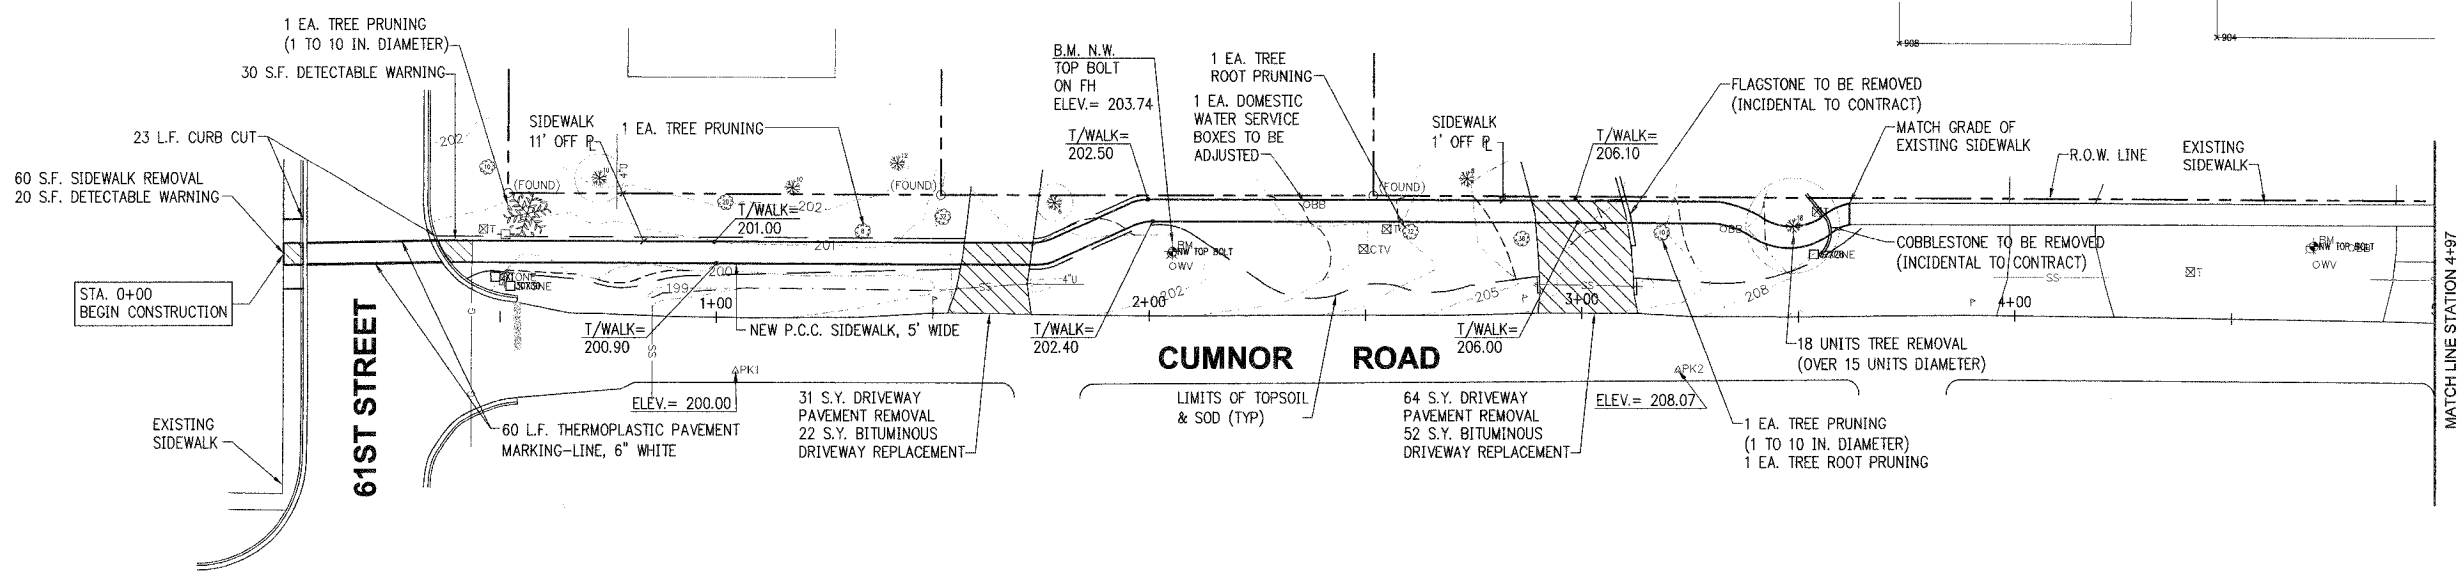

Scale For Micromapping  
Millimeters

Inches

COPYRIGHT © 2005 BURNS AND MCDONNELL ENGINEERING COMPANY, INC.

no.	date	by	ckd	description
-----	------	----	-----	-------------




date	11-11-05	detailed	G. ALVAREZ
designed	M. KUNTZ	checked	A. BRYANT



VILLAGE OF WESTMONT	
2006 CMAQ SIDEWALK PROJECT	
CUMNOR ROAD PLAN	
61ST STREET TO 10+18	
project	39606
contract	
drawing	rev.
sheet	11 of 16 sheets
file I:\WESTMONT\39606-2006 SW DESIGN\CAD\BID\39606C009	

