


FAP RTE.	SECTION	COUNTY	TOTAL SHEETS	SHEET NO.
348	04-00040-00-LS	COOK	31	7
F.H.W.A. REG.	ILLINOIS	PROJECT:	F-0348(028)	
CONTRACT NUMBER 83863				

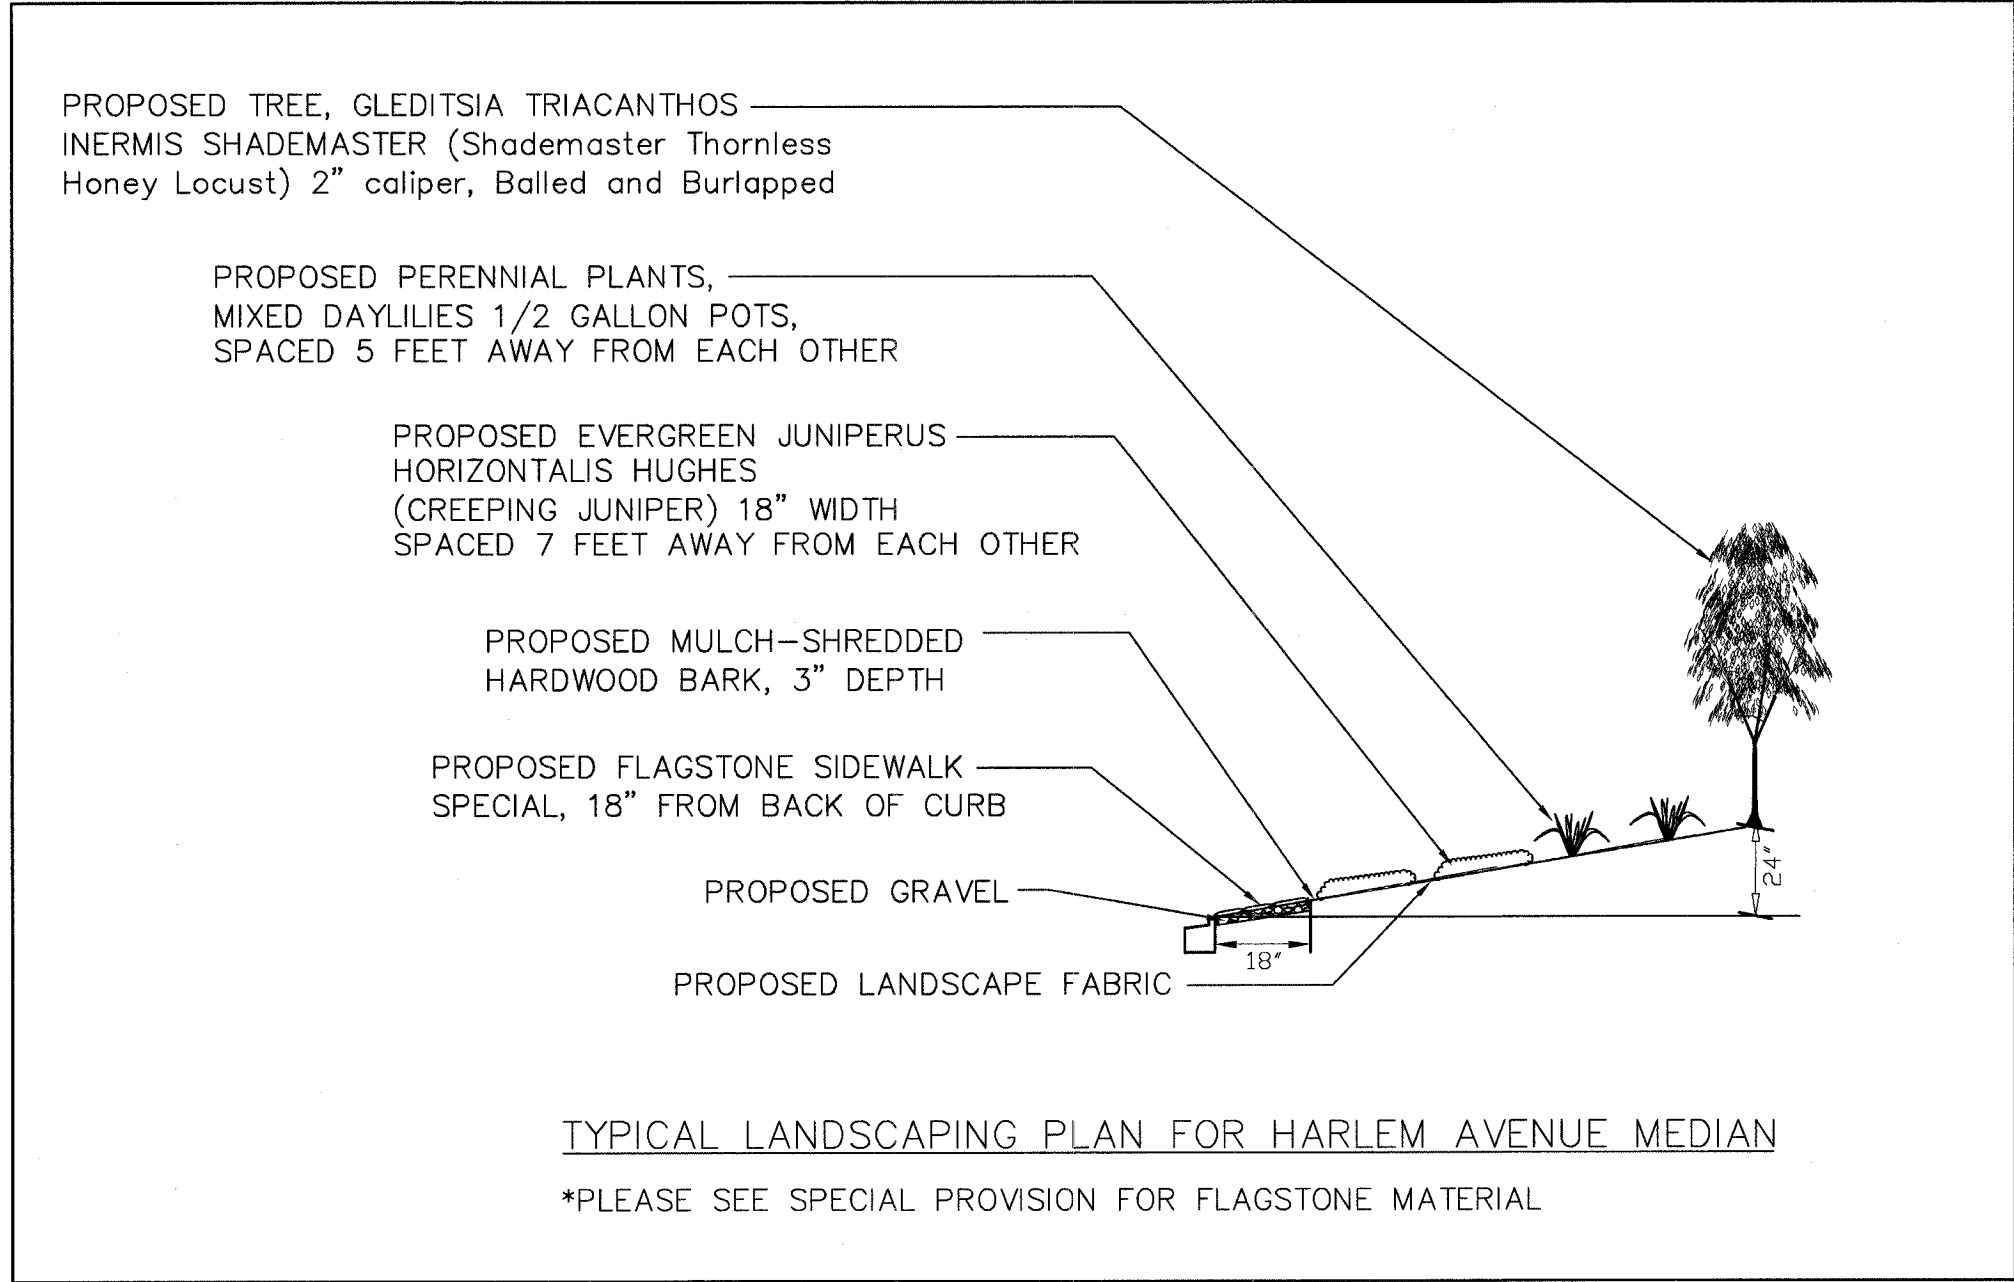

FUTURE MAINTENANCE OF LANDSCAPE MEDIAN SHALL BECOME  
THE RESPONSIBILITY OF THE CITY OF PALOS HEIGHTS, IL

**MORRIS ENGINEERING, INC.**  
5100 S. LINCOLN • SUITE 100 • LISLE, ILLINOIS 60532  
PHONE: (630)271-0770 • EMAIL: ECIVIL.COM  
DWG LOCATION: H:\04-PH\3004\PLANS-ENG\REV-1  
DRAWN BY: CJS/CMM FLD. BK. / PG. NO. :  
COMPLETION DATE: 4/26/06 JOB NO.: 04-PH-3004

HARLEM AVENUE MEDIAN IMPROVEMENTS			
LANDSCAPE DETAIL			
DATE	REVISIONS	BY	SHEET
1 6/1/06	PER IDOT 5/18/06	OSC	7 OF 31 SHEETS
2			
3			

PROJECT: HARLEM AVENUE MEDIAN IMPROVEMENTS  
 DRAWING: LANDSCAPE PLAN  
 DATE: 4/26/06