
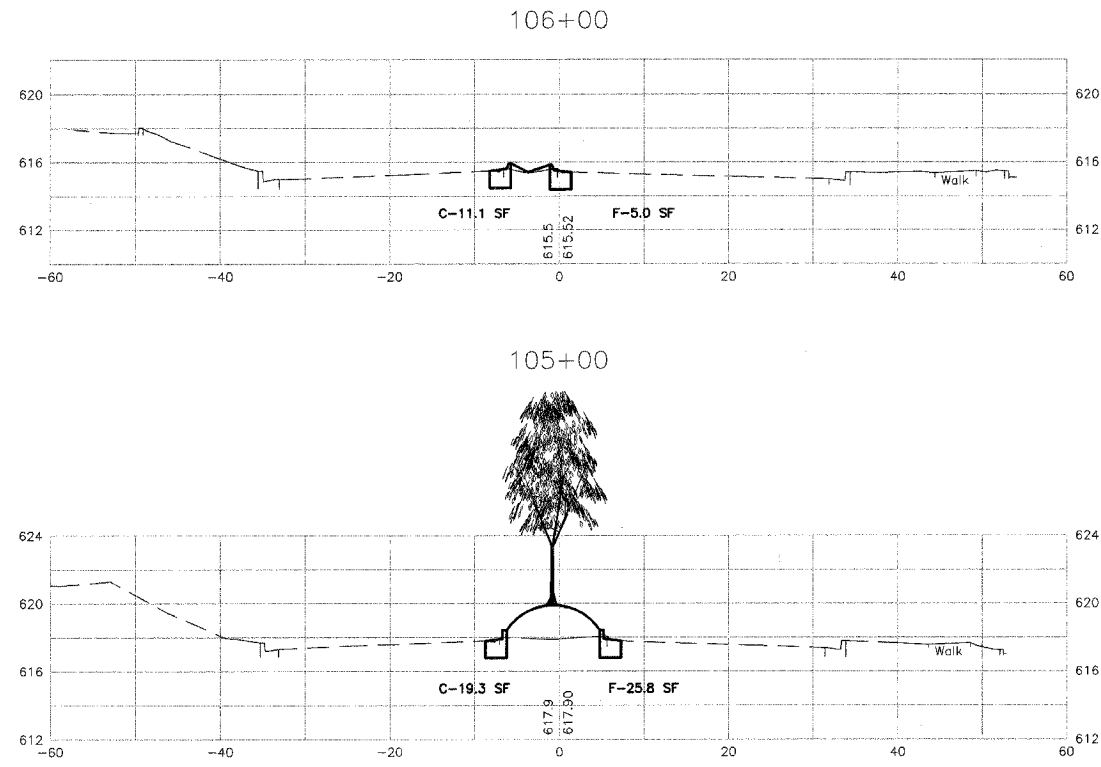


FAP RTE.	SECTION	COUNTY	TOTAL SHEETS	SHEET NO.
348	04-00040-00-LS	COOK	31	31
F.H.W.A. REG.		ILLINOIS	PROJECT: F-0348(028)	
CONTRACT NUMBER 83863				

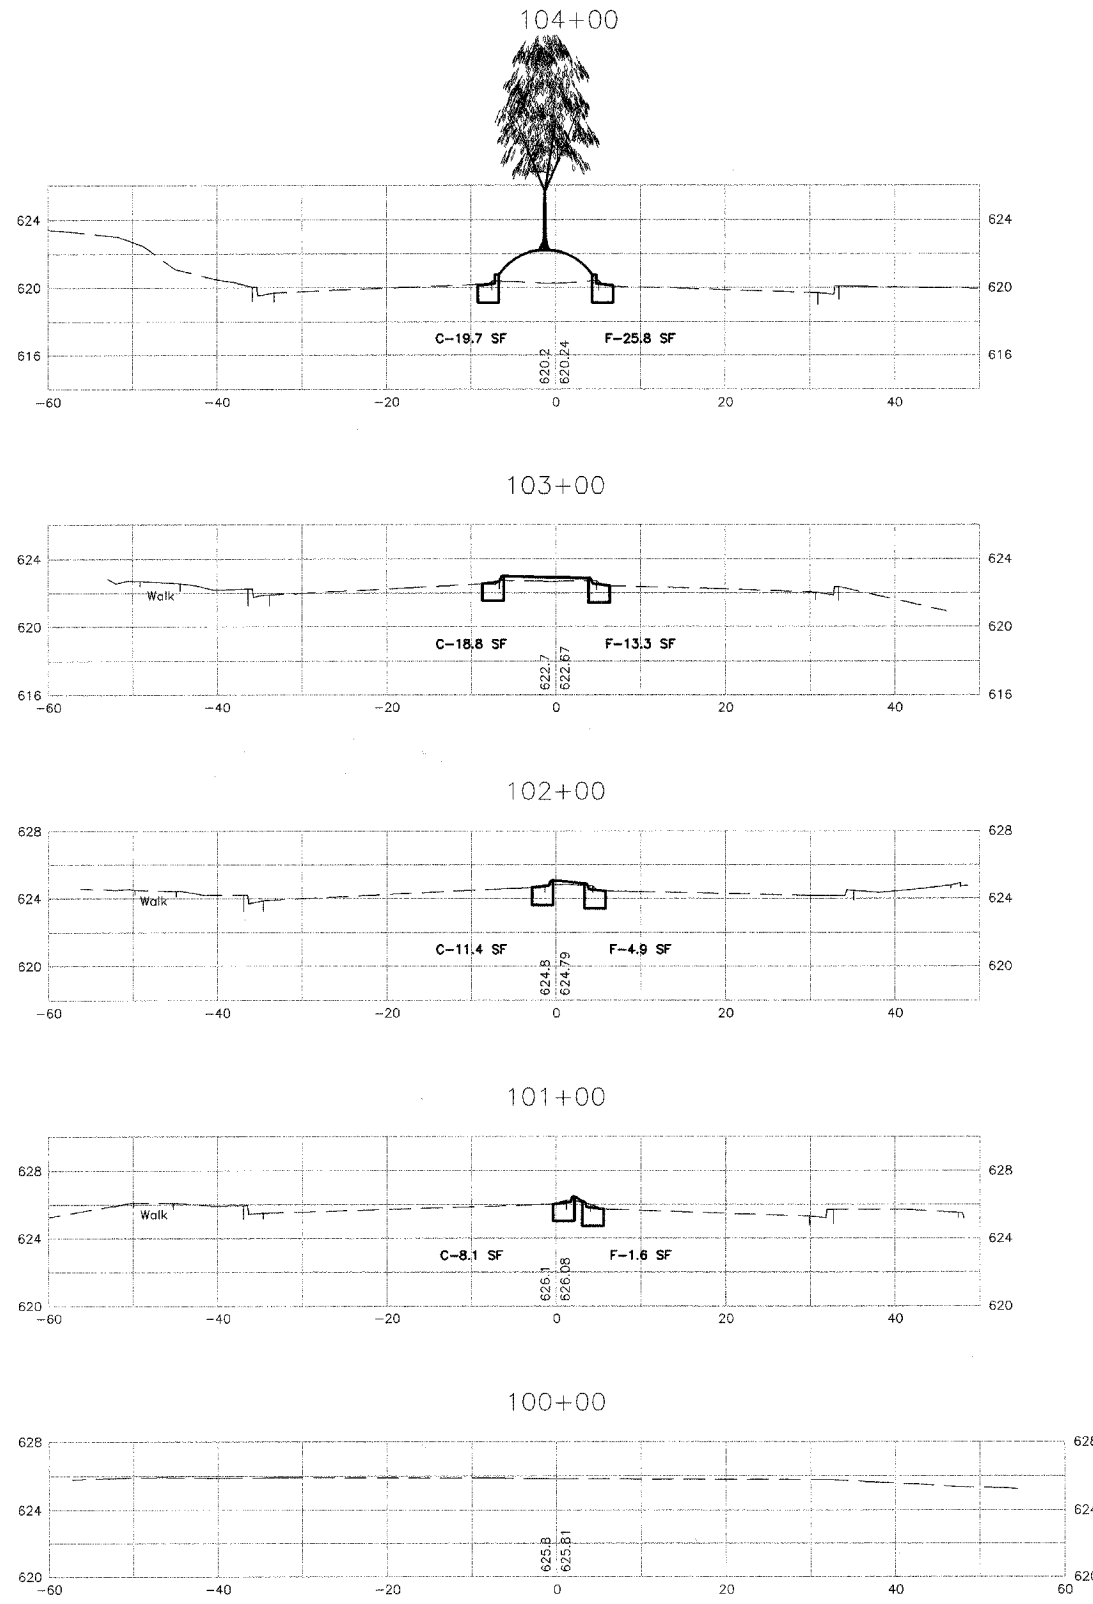

**MORRIS ENGINEERING, INC.**

5100 S. LINCOLN • SUITE 100 • LISLE, ILLINOIS 60532  
 PHONE: (630)271-0770 • EMAIL: ECIVIL.COM  
 DWG LOCATION: H:\04-PH\3004\PLANS-ENG\REV-1  
 DRAWN BY: CJS/CMM FLD. BK. / PG. NO.:  
 COMPLETION DATE: 4/26/06 JOB NO.: 04-PH-3004

**HARLEM AVENUE MEDIAN IMPROVEMENTS**  
**HARLEM AVENUE BETWEEN 120TH AND 121ST**  
**CROSS SECTIONS - STA. 100+00 TO STA. 106+00**

DATE	REVISIONS	BY	SHEET
1 6/1/06	PER IDOT 5/18/06	OSC	<b>31</b>
2			
3			

OF 31 SHEETS

PLOT DATE: 05/18/06 10:28:06  
 FILE NAME: H:\04-PH\3004\PLANS-ENG\REV-1\04-PH-3004-SHEET-PLANS-31.dwg