


FAU RTE	SECTION	COUNTY	TOTAL SHEETS	SHEET NO.
(75TH ST)1691	05-00014-00-RS	COOK	18	10
(RIVER RD)1692				
F.H.W.A. REG.	ILLINOIS	PROJECT M-8003(570)		

CONTRACT NO. 83868

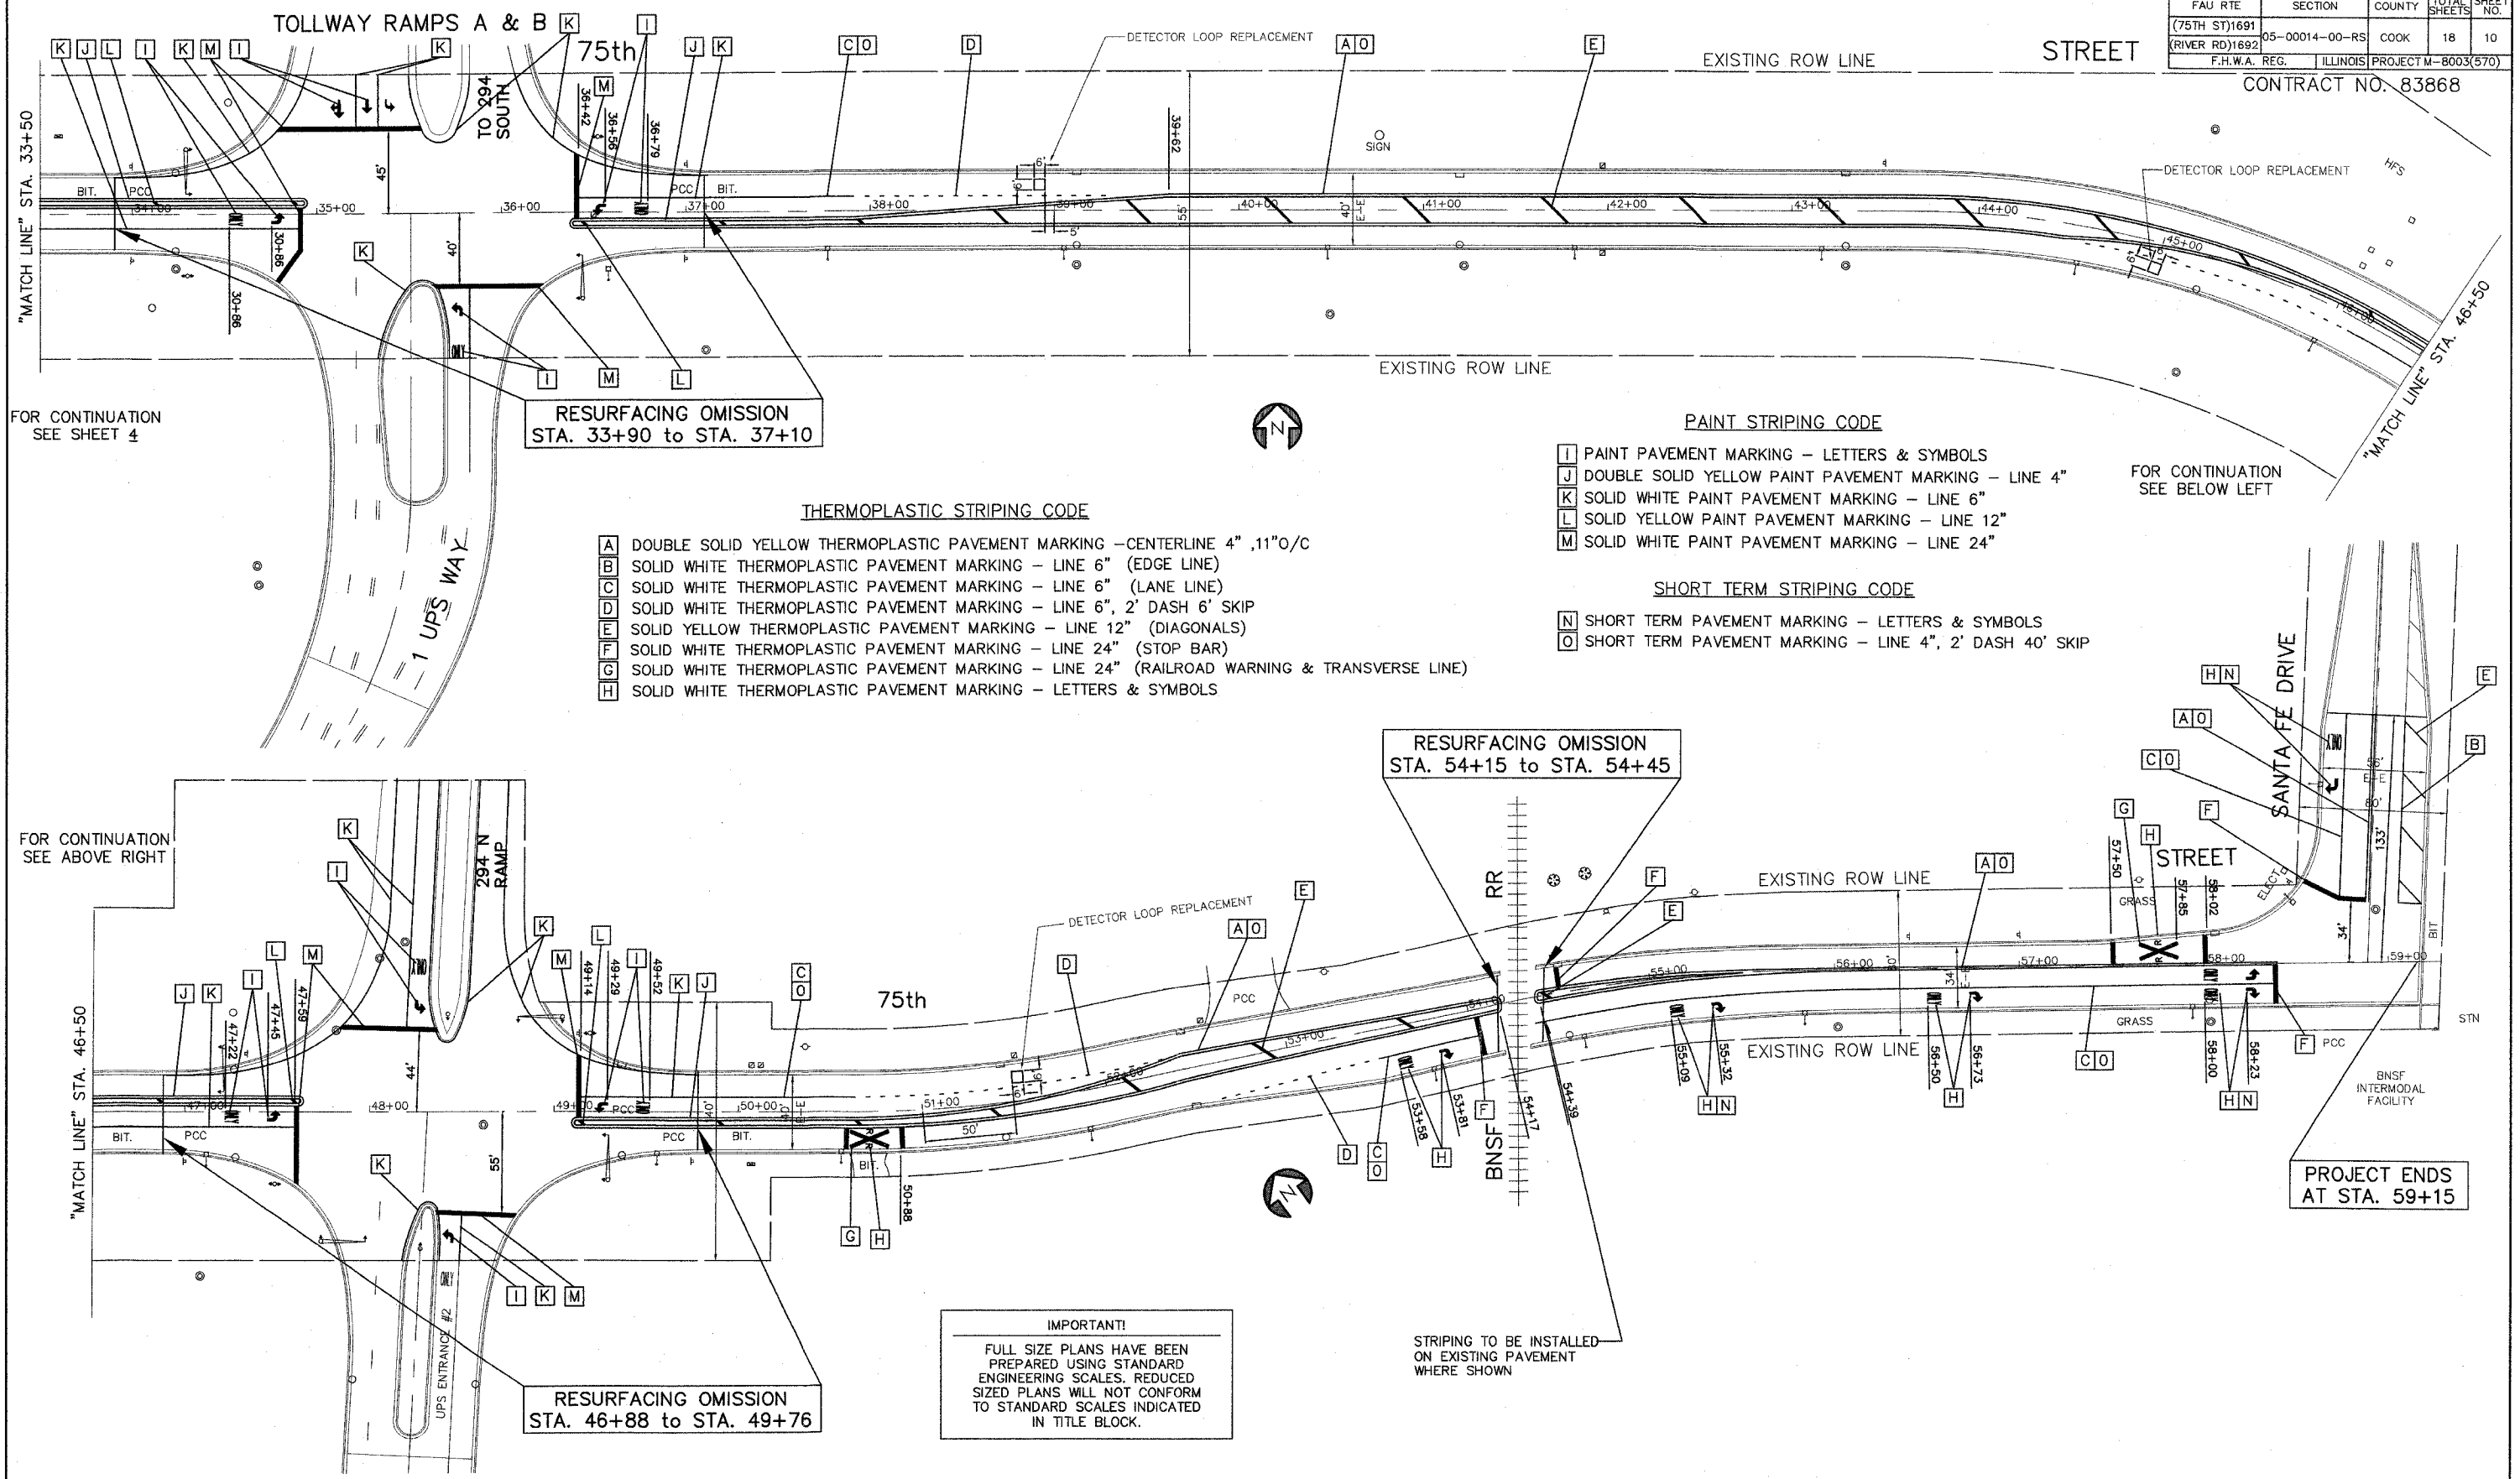

RESURFACING OMISSION
STA. 33+90 to STA. 37+10

RESURFACING OMISSION
STA. 54+15 to STA. 54+45

RESURFACING OMISSION
STA. 46+88 to STA. 49+76

- THERMOPLASTIC STRIPING CODE**
- A DOUBLE SOLID YELLOW THERMOPLASTIC PAVEMENT MARKING - CENTERLINE 4" ,11"O/C
 - B SOLID WHITE THERMOPLASTIC PAVEMENT MARKING - LINE 6" (EDGE LINE)
 - C SOLID WHITE THERMOPLASTIC PAVEMENT MARKING - LINE 6" (LANE LINE)
 - D SOLID WHITE THERMOPLASTIC PAVEMENT MARKING - LINE 6", 2' DASH 6' SKIP
 - E SOLID YELLOW THERMOPLASTIC PAVEMENT MARKING - LINE 12" (DIAGONALS)
 - F SOLID WHITE THERMOPLASTIC PAVEMENT MARKING - LINE 24" (STOP BAR)
 - G SOLID WHITE THERMOPLASTIC PAVEMENT MARKING - LINE 24" (RAILROAD WARNING & TRANSVERSE LINE)
 - H SOLID WHITE THERMOPLASTIC PAVEMENT MARKING - LETTERS & SYMBOLS

- PAINT STRIPING CODE**
- I PAINT PAVEMENT MARKING - LETTERS & SYMBOLS
 - J DOUBLE SOLID YELLOW PAINT PAVEMENT MARKING - LINE 4"
 - K SOLID WHITE PAINT PAVEMENT MARKING - LINE 6"
 - L SOLID YELLOW PAINT PAVEMENT MARKING - LINE 12"
 - M SOLID WHITE PAINT PAVEMENT MARKING - LINE 24"

- SHORT TERM STRIPING CODE**
- N SHORT TERM PAVEMENT MARKING - LETTERS & SYMBOLS
 - O SHORT TERM PAVEMENT MARKING - LINE 4", 2' DASH 40' SKIP

IMPORTANT!
FULL SIZE PLANS HAVE BEEN PREPARED USING STANDARD ENGINEERING SCALES. REDUCED SIZED PLANS WILL NOT CONFORM TO STANDARD SCALES INDICATED IN TITLE BLOCK.

STRIPING TO BE INSTALLED ON EXISTING PAVEMENT WHERE SHOWN

FOR CONTINUATION
SEE SHEET 4

FOR CONTINUATION
SEE BELOW LEFT

FOR CONTINUATION
SEE ABOVE RIGHT

PROJECT ENDS
AT STA. 59+15

Frank Novotny & Associates, Inc.
Civil Engineers/
Municipal Consultants
825 Midway Drive ♦ Willowbrook, IL ♦ 60527 ♦ Telephone: (630) 887-8640 ♦ Fax: (630) 887-0132
Illinois Professional Design Firm No. 184-000928

PROJECT VILLAGE OF HODGKINS, ILLINOIS
75th STREET & RIVER ROAD RESURFACING
M.F.T. SECTION NO. 05-00014-00-RS

REVISIONS			
NO.	BY	DATE	DESCRIPTION
1	THK	3-29-06	IDOT - DISTRICT 1
2	THK	4-13-06	IDOT - DISTRICT 1

PAVEMENT MARKING AND
DETECTOR LOOP REPLACEMENT
75TH STREET -
STA. 33+50
to SANTA FE DRIVE

PROJECT NO. 05084	SCALE 1"=40'	SHEET 10
DRAWN/DESIGNED JEP/THK	DATE NOV., 2005	OF 18
CHECKED/APPROVED CJA/JLC	FIELD BOOK NO. FILE	SHEETS