




53+13.38

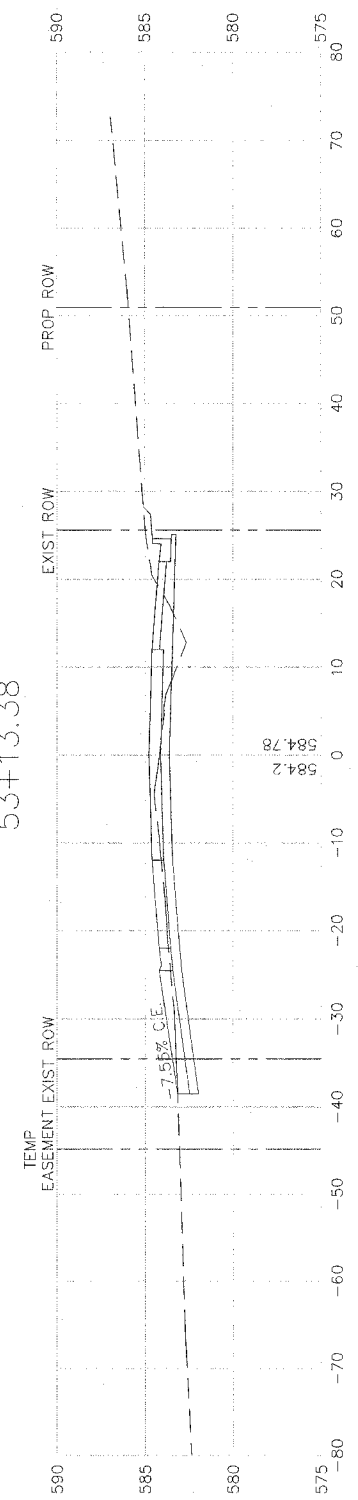


53+00

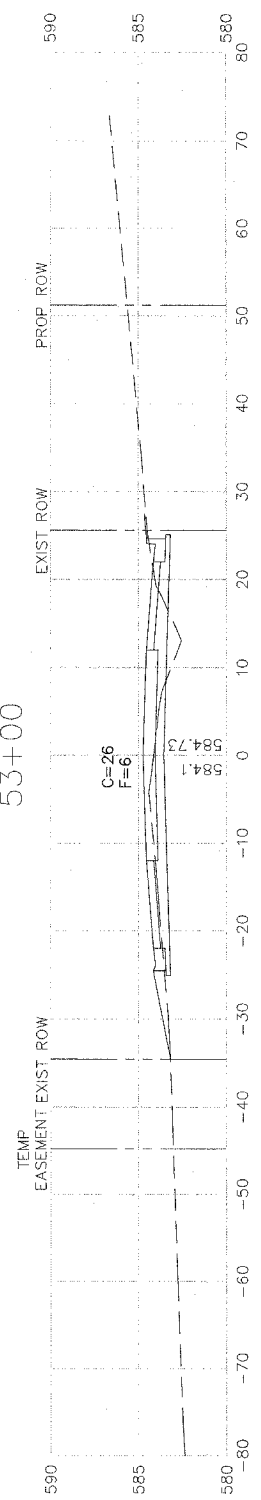


52+83

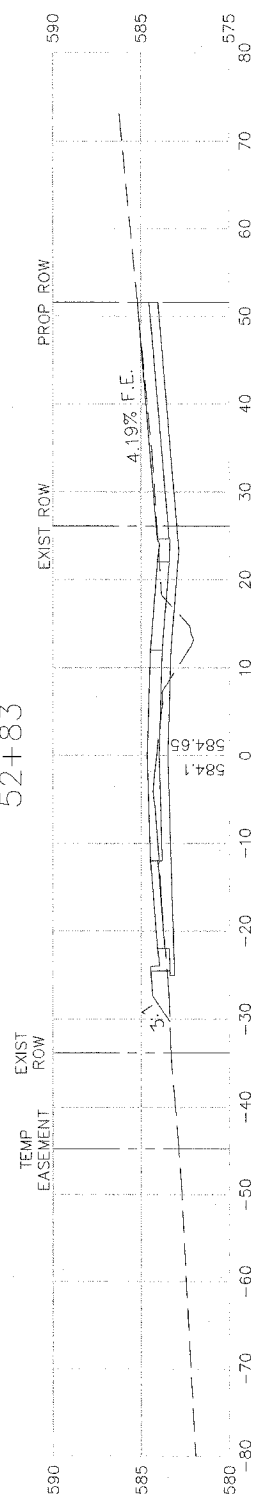


52+50

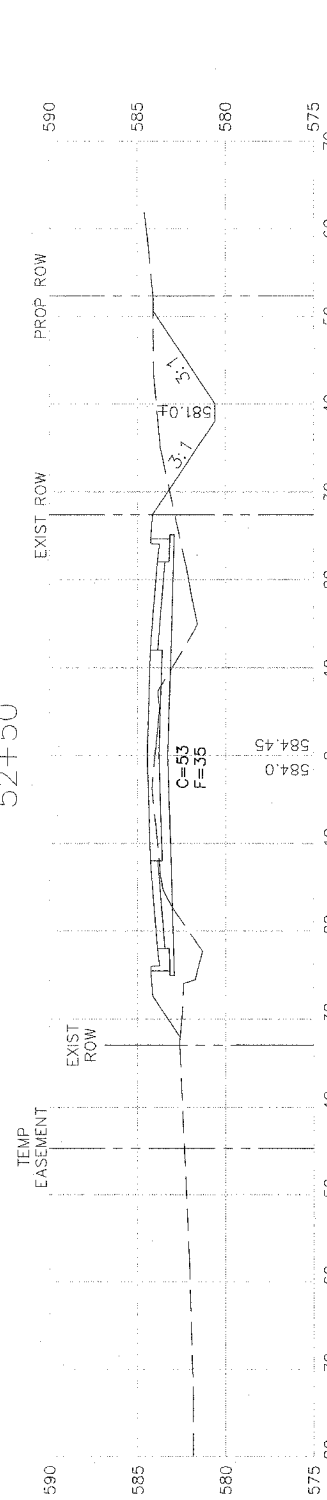


52+00

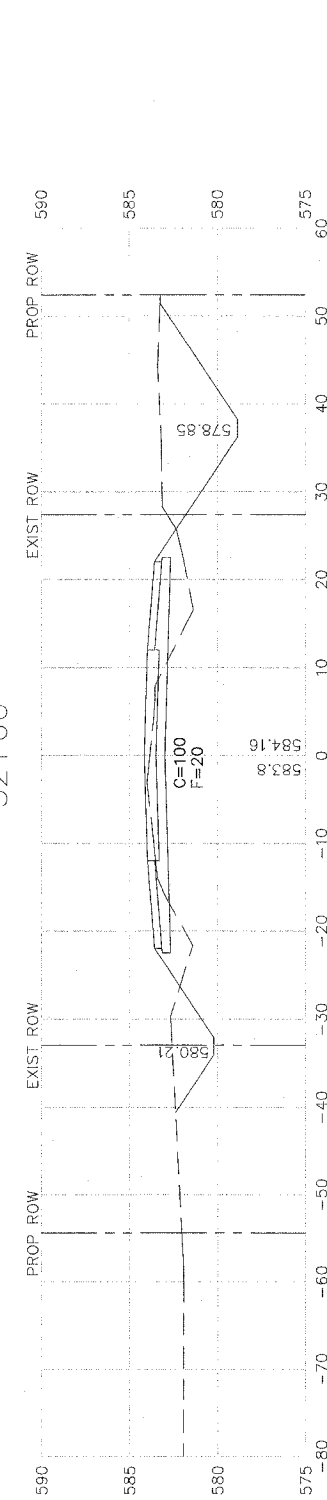

51+50

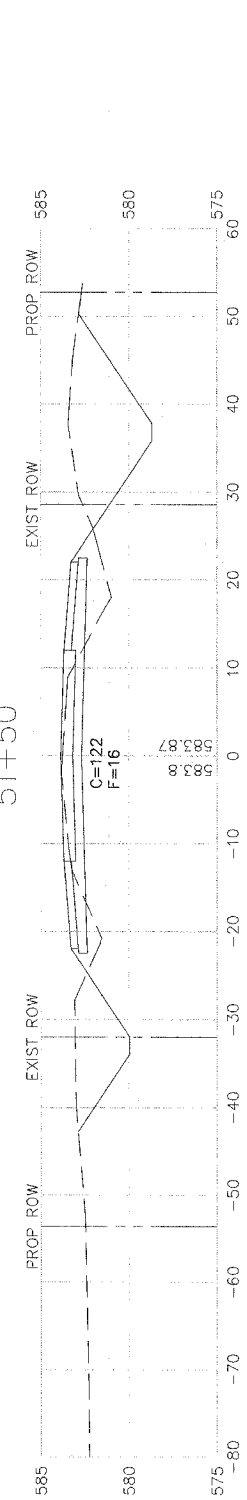

51+00

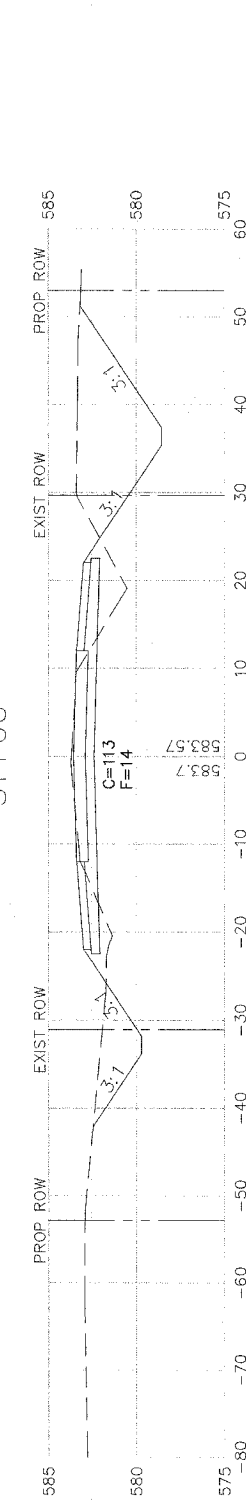

Missman Project No:  
A04-T023  
File Name:  
2037A\_Cross Sec.dwg  
© COPYRIGHT 2003  
ALL RIGHTS RESERVED  
Drawn By: wef  
Checked By: drm  
Date: MAY 8, 2006  
**70**  
Sheet 70 of 94

85th AVE WEST  
Rock Island, Illinois  
85th Ave Cross Sections

**Missman**  
STANLEY & ASSOCIATES, P.C.  
Civil Engineering - Environmental Services - GIS - Landscape Architecture - Surveying  
1011 27th Avenue  
Rock Island, Illinois 61201-6040  
Phone (309) 788-7644 Fax (309) 788-7881

REVISIONS		DATE
No.	DESCRIPTION	