


REVISIONS	DATE	DESCRIPTION
No.		

**Missman**  
STANLEY & ASSOCIATES, P.C.

Civil Engineering/Environmental Services-GIS/Landscape Architecture-Surveying  
Rock Island, Illinois 61201-6040  
1011 27th Avenue  
Phone (309) 788-7644  
Fax (309) 788-7891

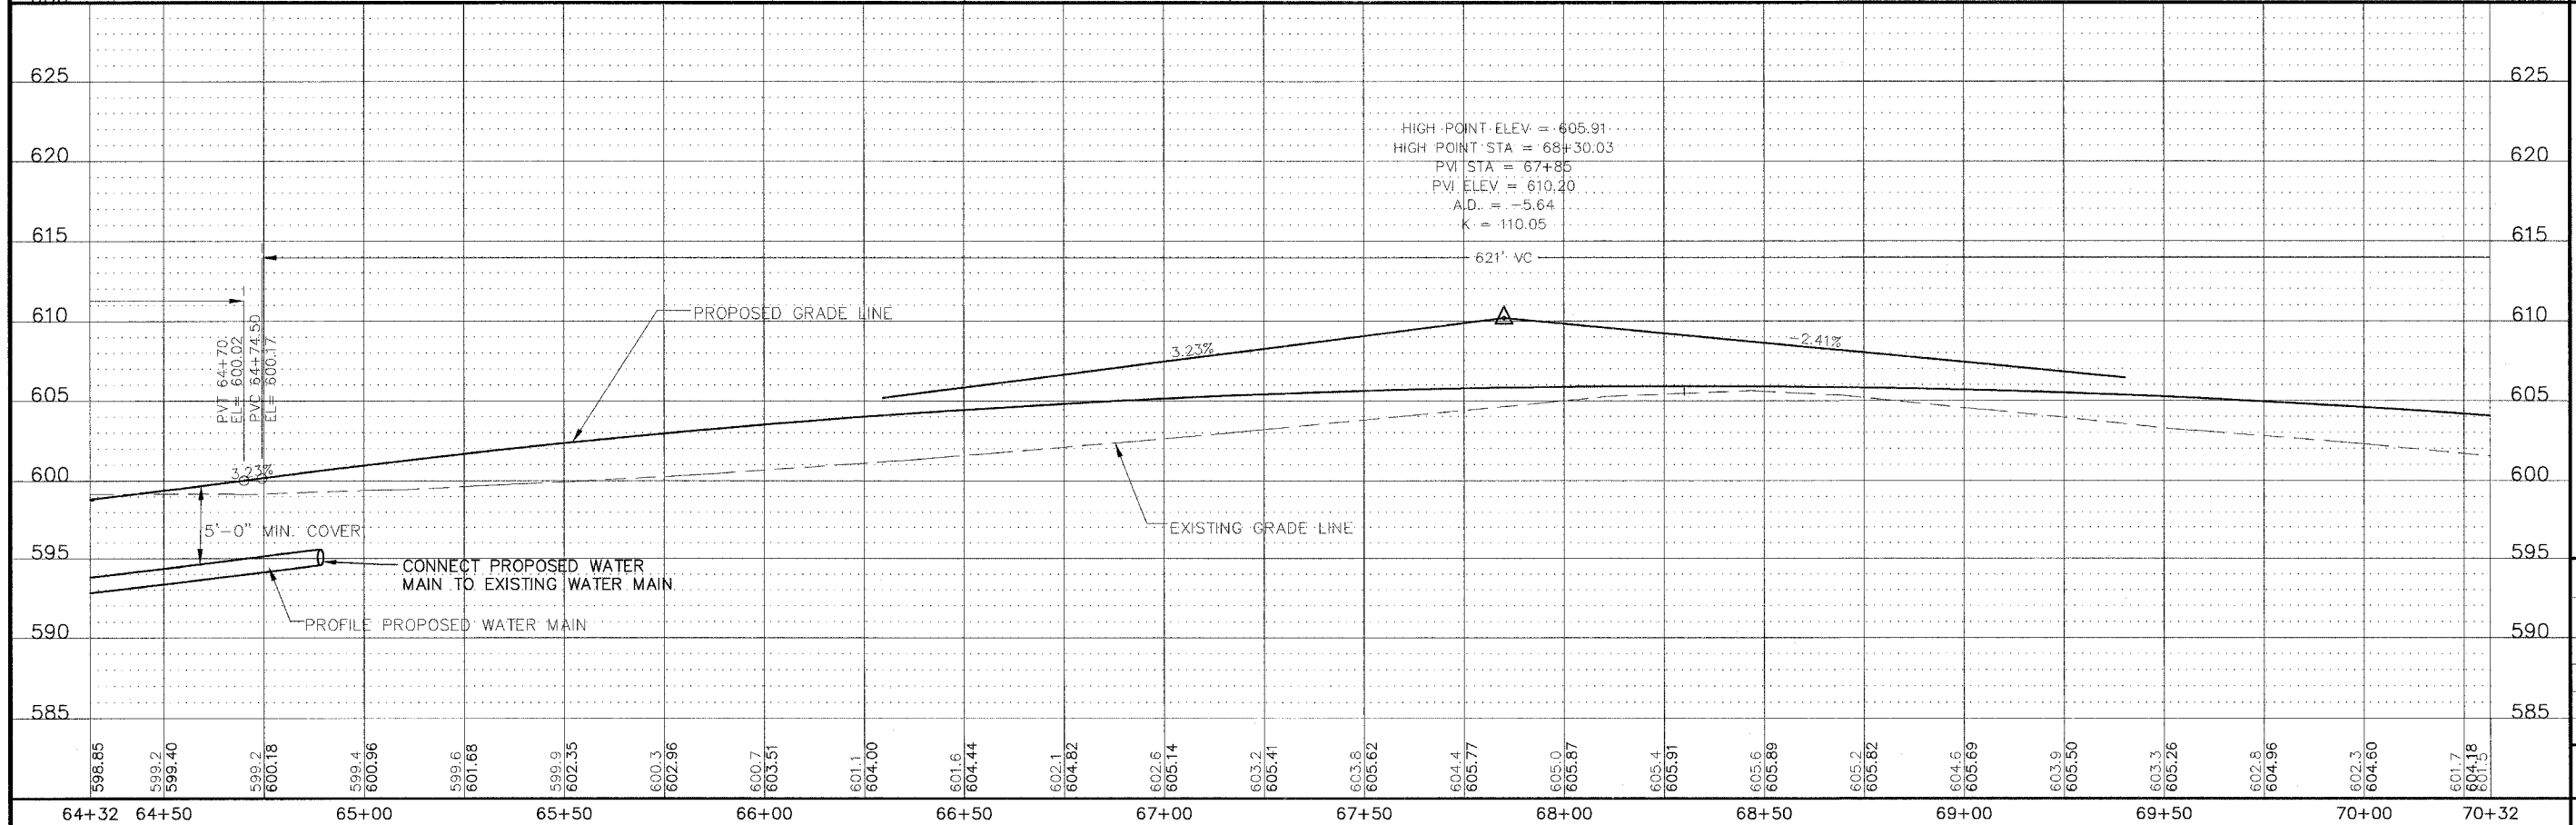

**85TH AVENUE WEST**  
Rock Island, Illinois

**85TH AVE WATERMAIN PLANS**

Missman Project No:  
A04-T023

File Name:  
2037A\_WATER.dwg

© COPYRIGHT 2004  
ALL RIGHTS RESERVED

Drawn By: WEF

Checked By: DRM

Date: MAY, 2006

**94**

Sheet 94 of 94

C:\HYDRO\2004\A04T023-85th Ave. Water.dwg: WEFST.dwg: 2037A\_water.dwg 6/7/2006 9:09:05 AM