


Xrefs:
 PLAN-E
 GRID-E
 C-RP
 C-TP
 C-PP001
 C-RW

SECTION	COUNTY	TOTAL SHEETS	SHEET NO.
8075 03-00167-04-PP	SANGAMON	109	23
STA 514+00	TO STA 530+00		
FED. ROAD DIST. NO.	ILLINOIS	FED. AID PROJECT	


CURVE #2
 P.I. STA 521+64.00
 $\Delta = 37^{\circ}-14'-02''$ L
 $D_0 = 04^{\circ}-31'-46''$
 $T = 426.14'$
 $R = 1265.00'$
 $L = 822.07'$
 $E = 69.85'$
 P.C. STA 517+37.86
 P.T. STA 525+59.93
 S.E.A. = 4.90%

CATHOLIC DIOCESE OF SPRINGFIELD
 SE 1/4, SEC. 15, T15N, R4W, 3rd P.M.



FIRE HOUSE ENTRANCE DETAIL

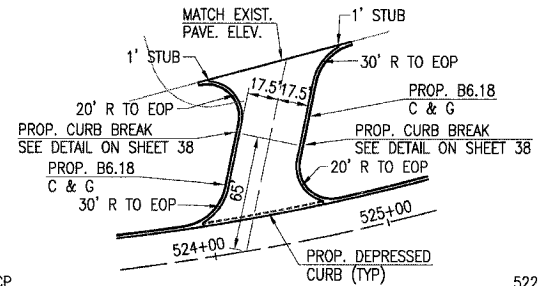

CARDINAL HILL RD

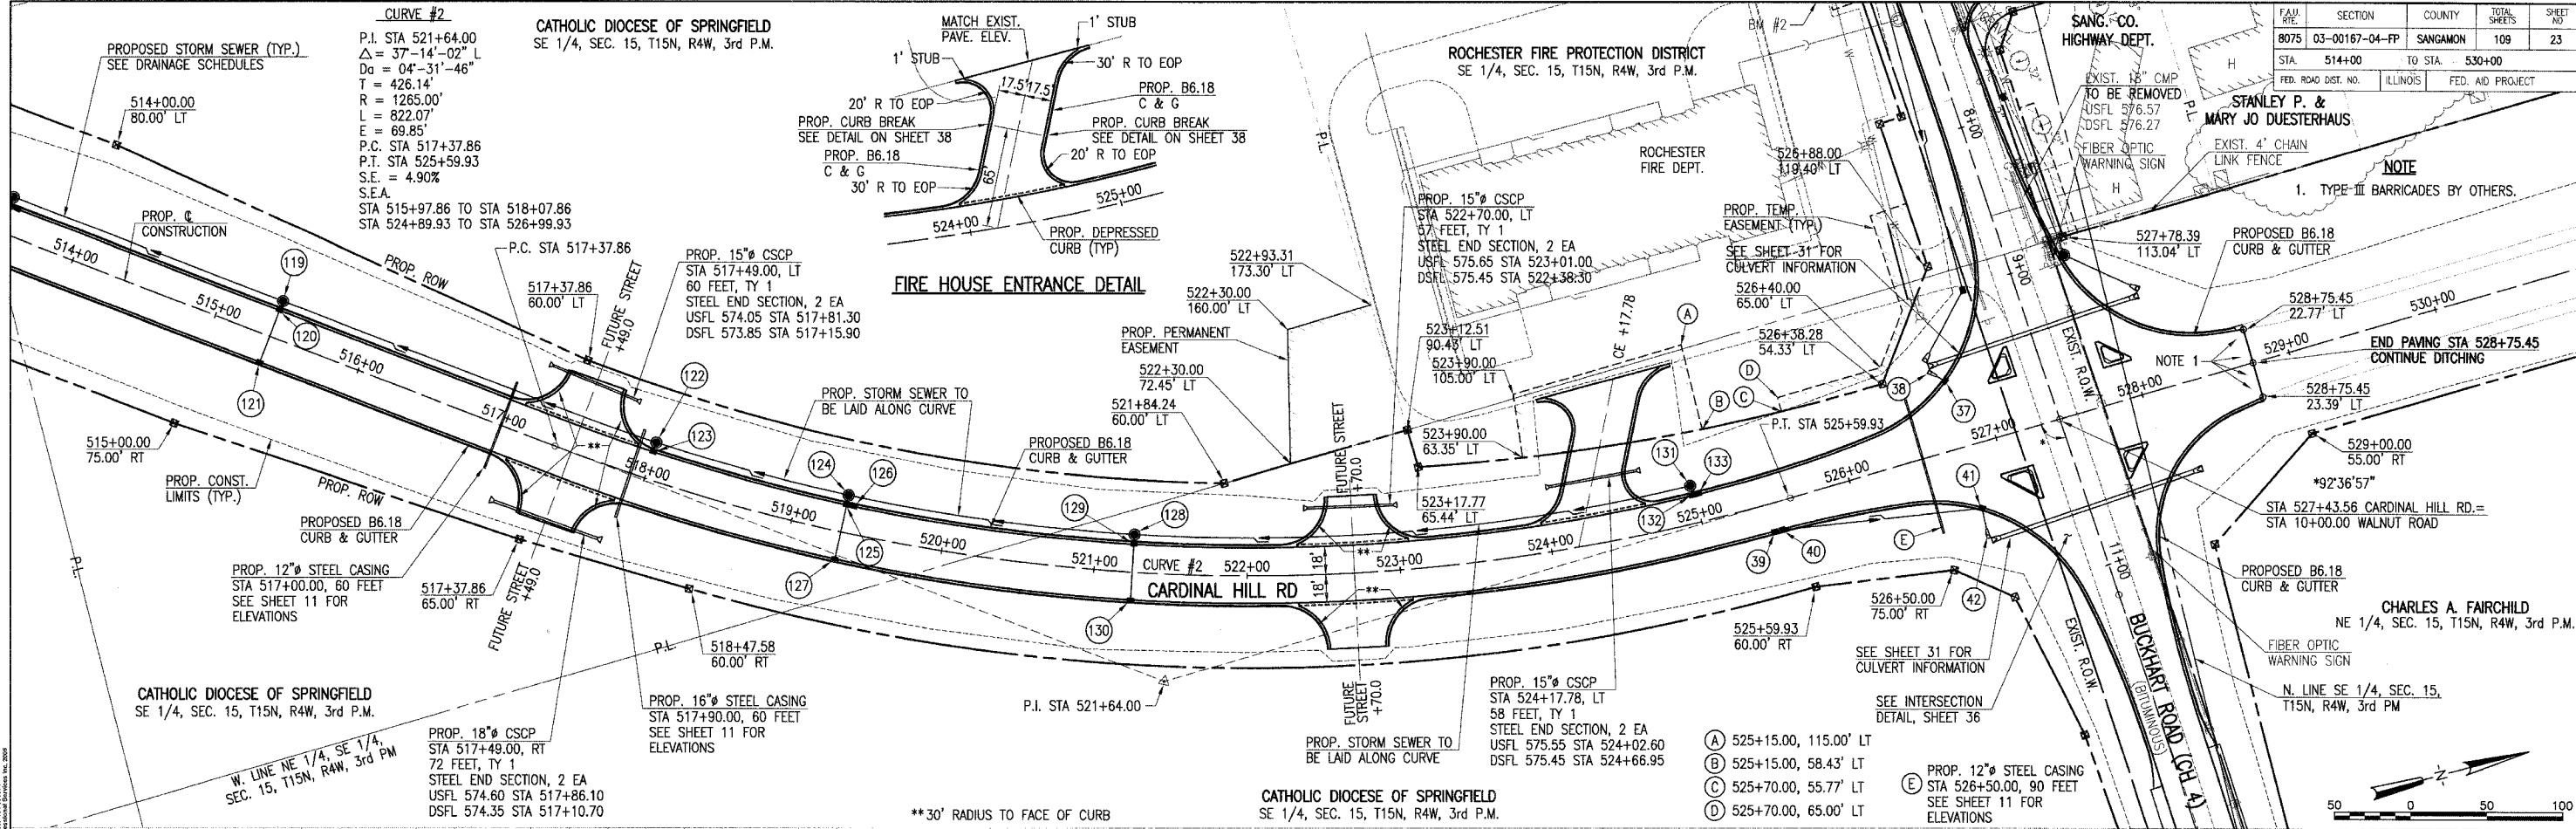

HANSON
 National Professional Services, Inc.
 1000 North 17th Street, Suite 200
 Champaign, IL 61814
 © Copyright 2006 Hanson Professional Services, Inc.

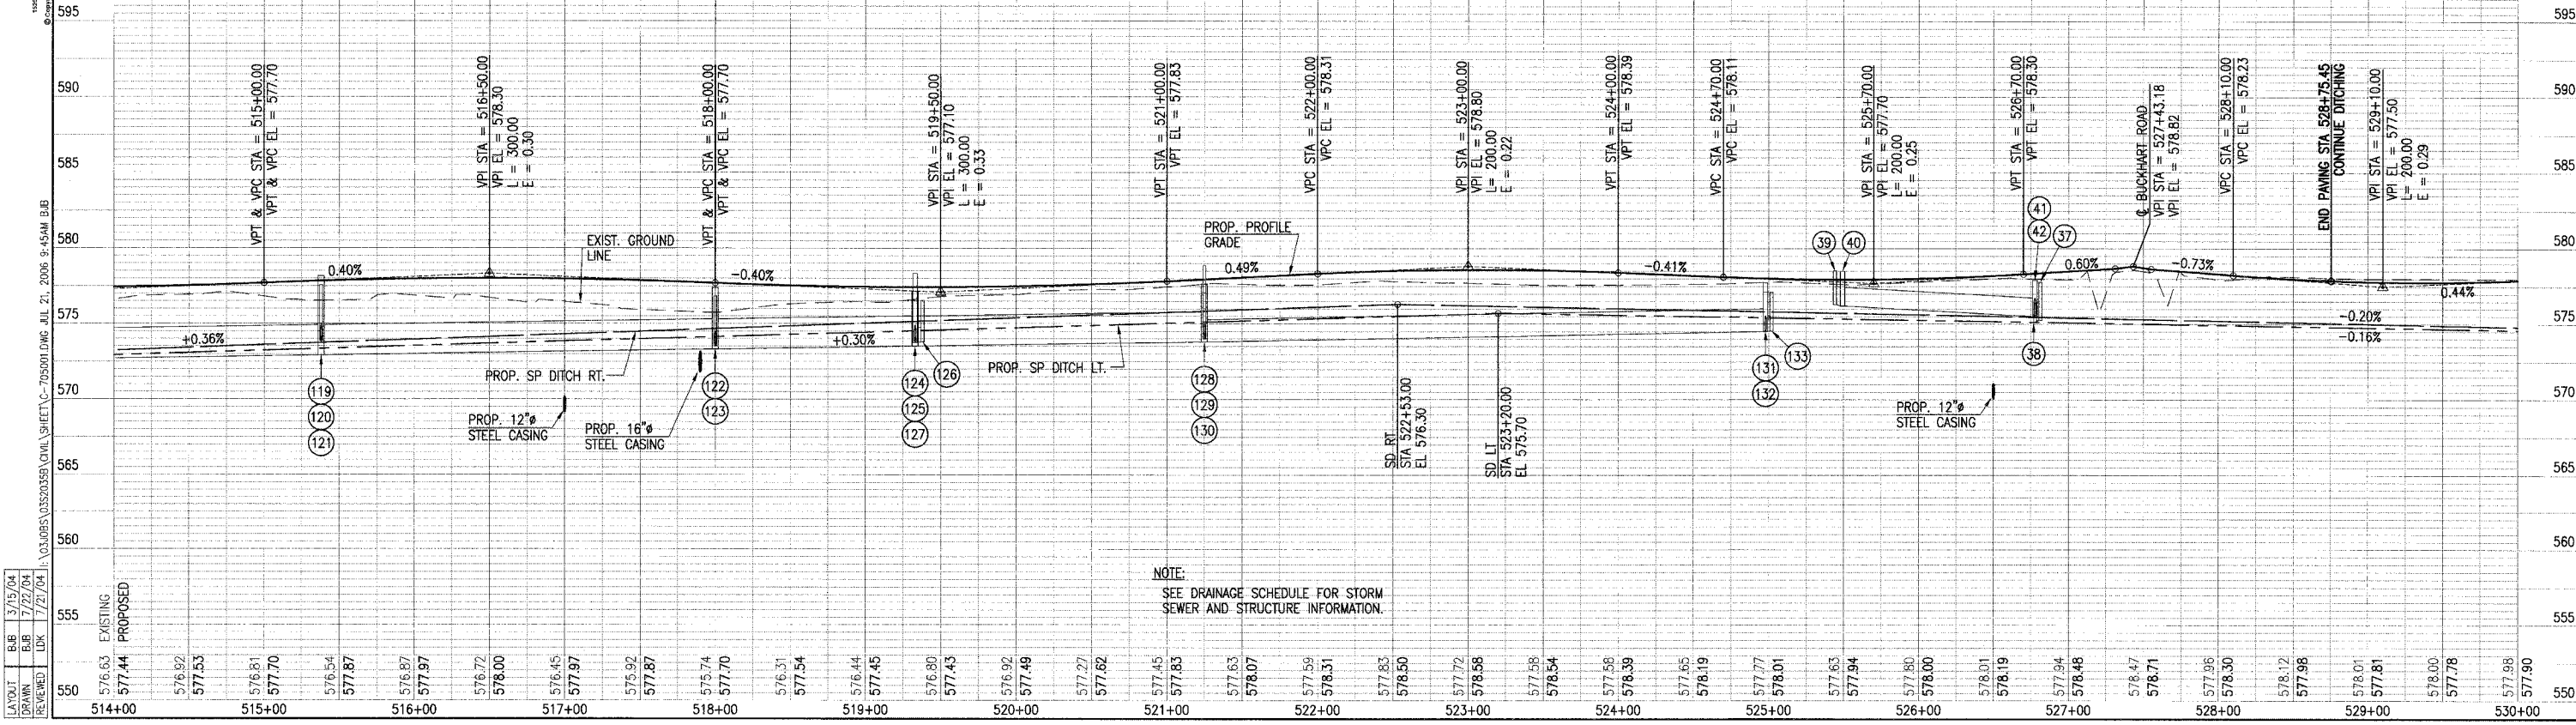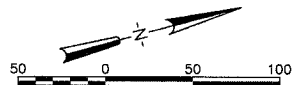

LAYOUT	DATE
BAB	3/15/04
DRW	7/22/04
REV	7/21/04

NOTE:
 SEE DRAINAGE SCHEDULE FOR STORM SEWER AND STRUCTURE INFORMATION.