
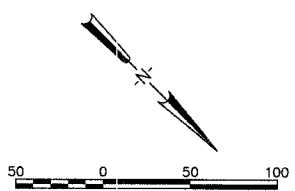
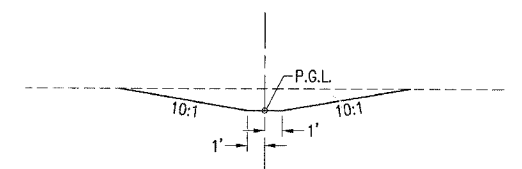



Xrefs:
 C-TP
 C-RIP
 C-PROG
 PLAN-E
 GRID-E
 C-ROW

FA#	SECTION	COUNTY	TOTAL SHEETS	SHEET NO.
8075	03-00167-04-FP	SANGAMON	109	30
STA. 100+00.00		TO STA. 102+35.00		
FED. ROAD DIST. NO.		ILLINOIS	FED. AID PROJECT	

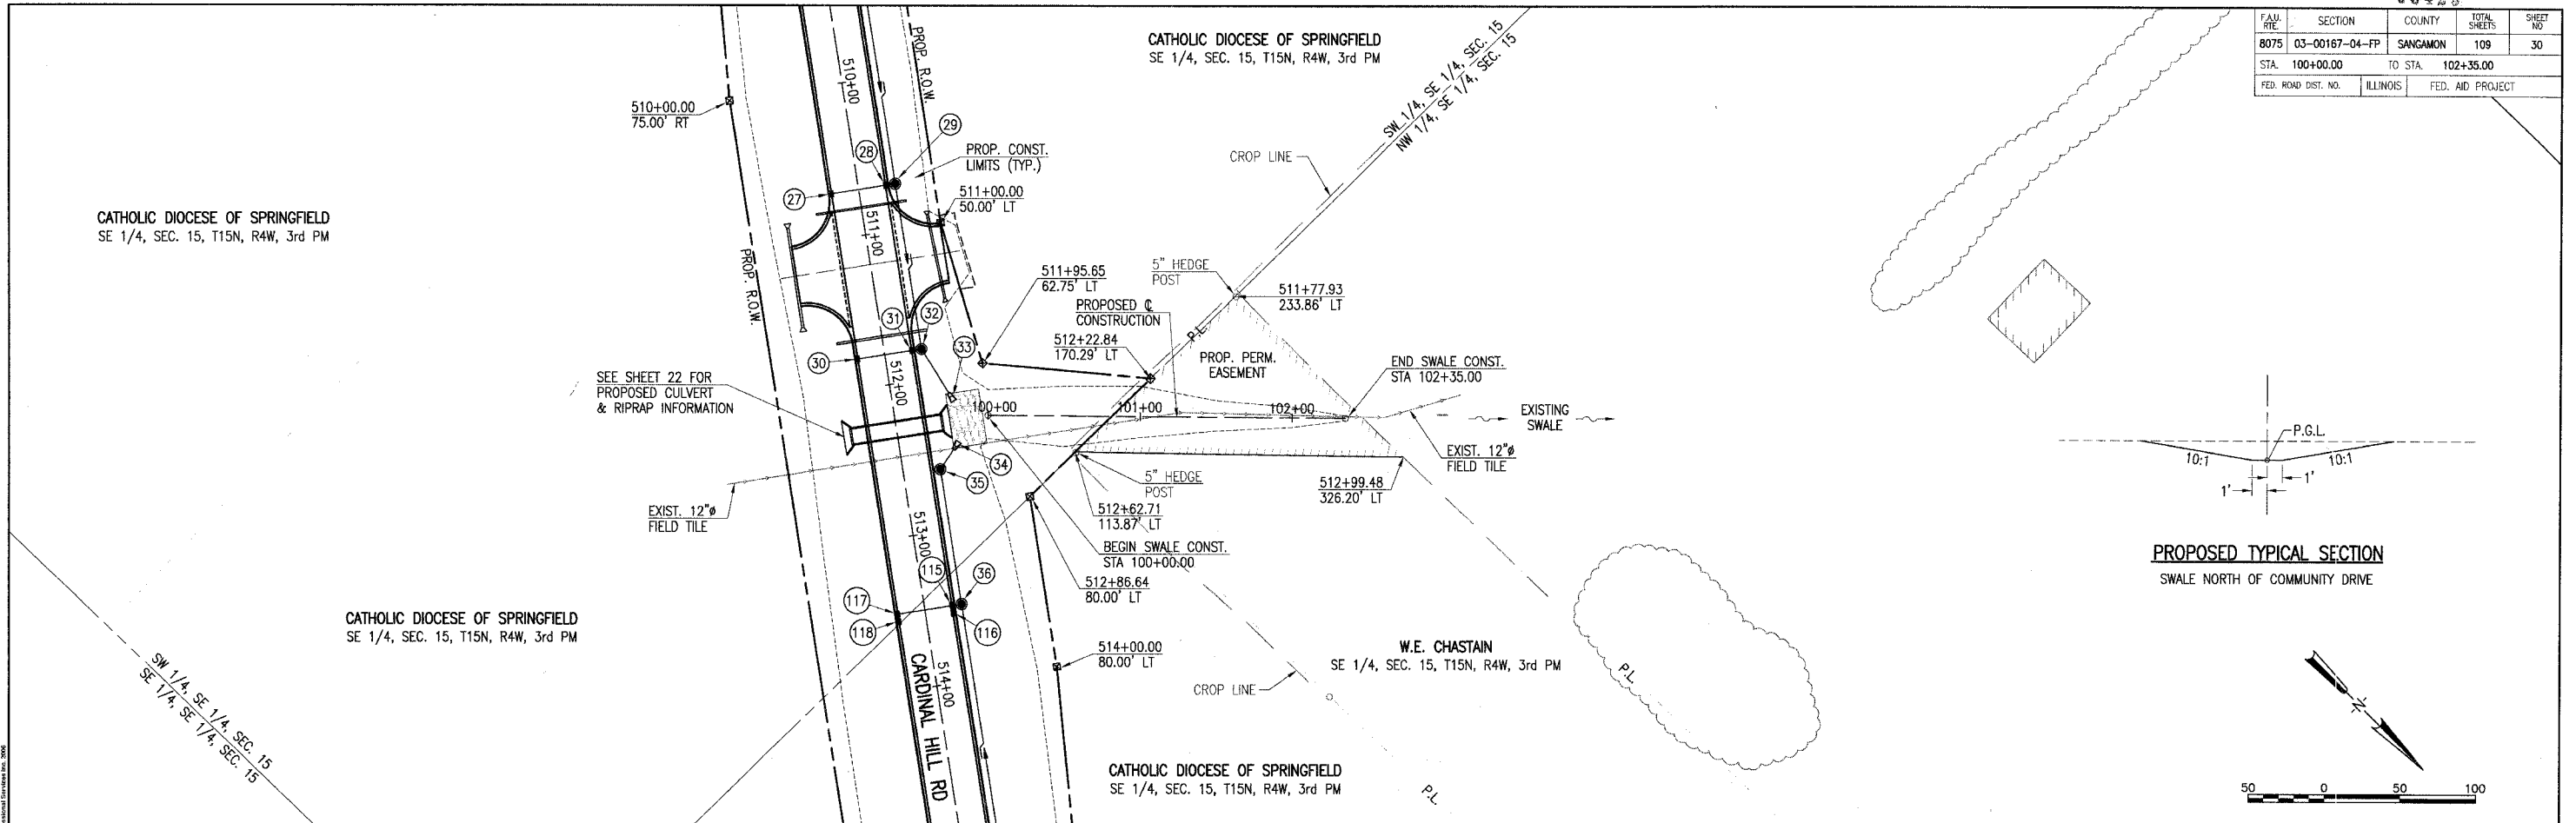

HANSON
 1830 South Main Street, Springfield, IL 62761
 © Copyright Hanson Professional Services, Inc. 2006

LAYOUT: BJB 3/15/04
 DRAWN: BJB 7/22/04
 REVIEWED: LDK 7/21/04
 H:\CUBBS\03202551\CONV\SHIET-C-701009.DWG, JUL 21, 2006 9:50AM BJB

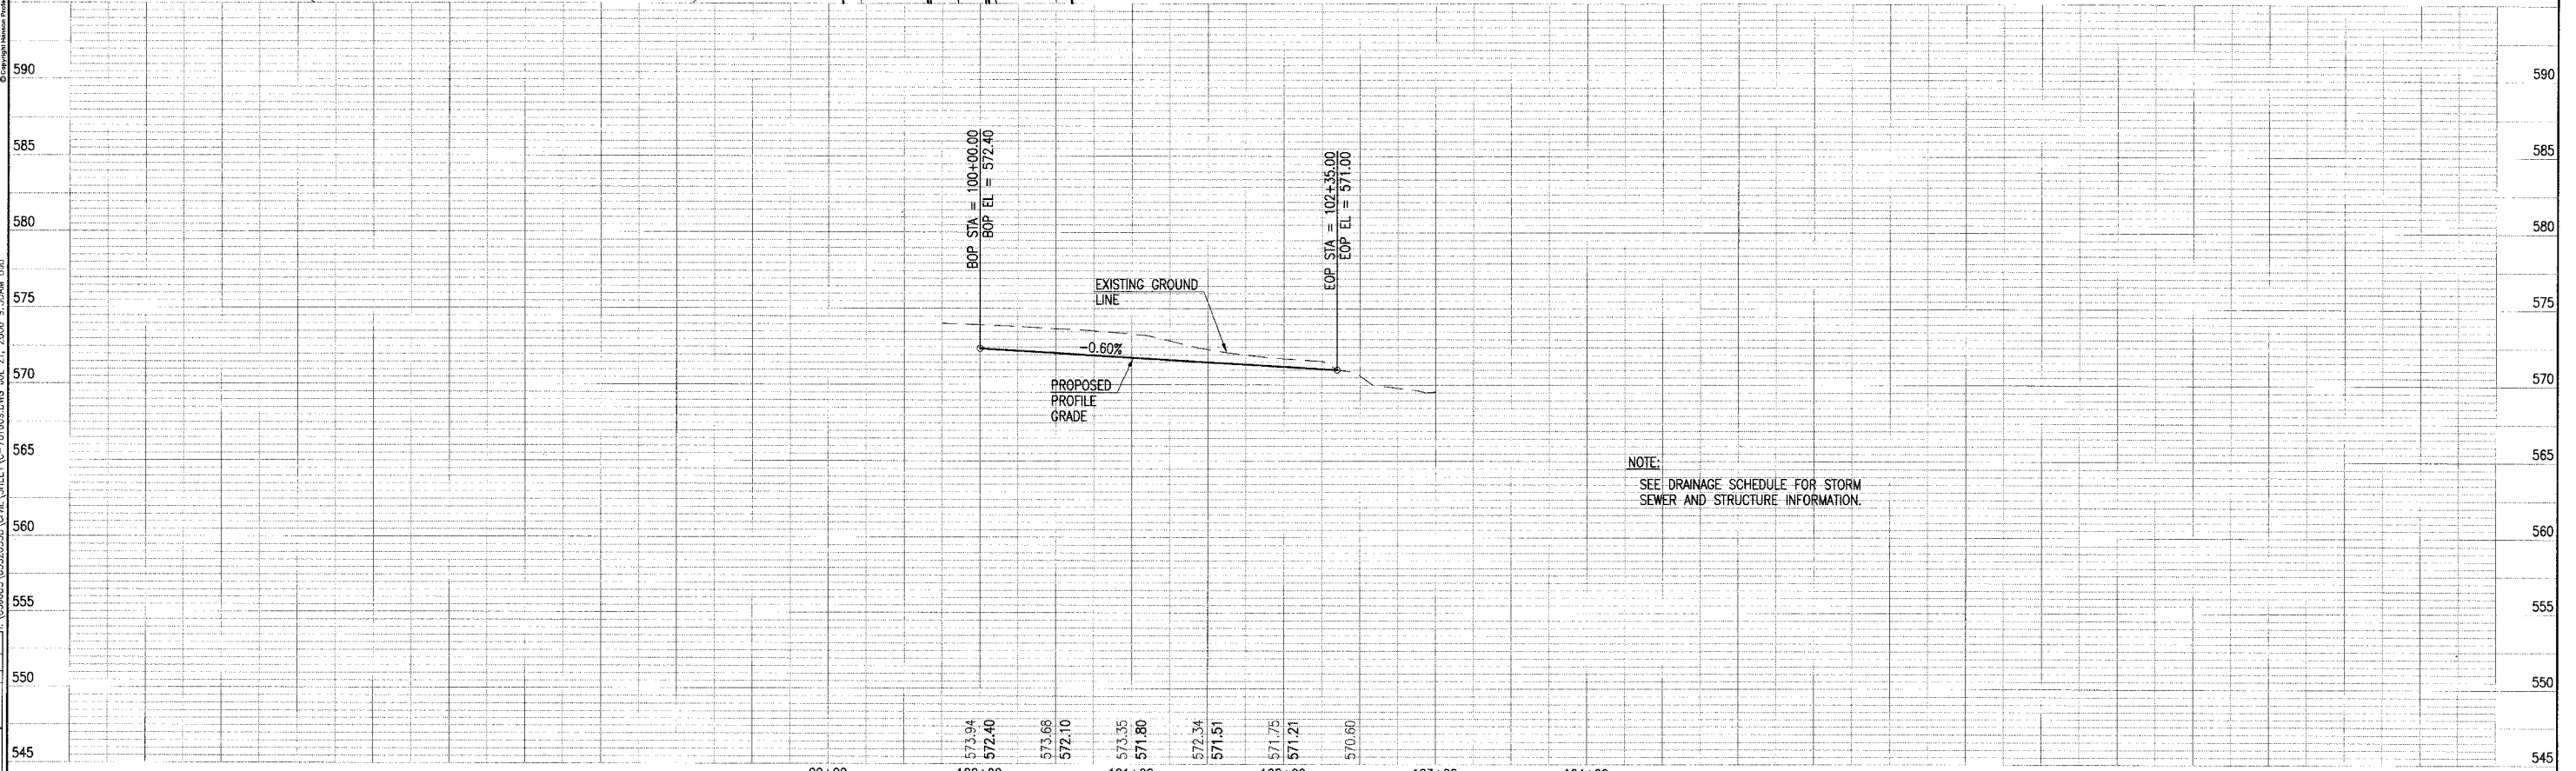

SWALE NORTH OF COMMUNITY DRIVE