


FAU. RT.	SECTION	COUNTY	TOTAL SHEETS	SHEET NO.
8075	03-00167-04-FP	SANGAMON	109	86
STA. 506+25		TO STA. 509+00		
FED. ROAD DIST. NO.		ILLINOIS	FED. AID PROJECT	

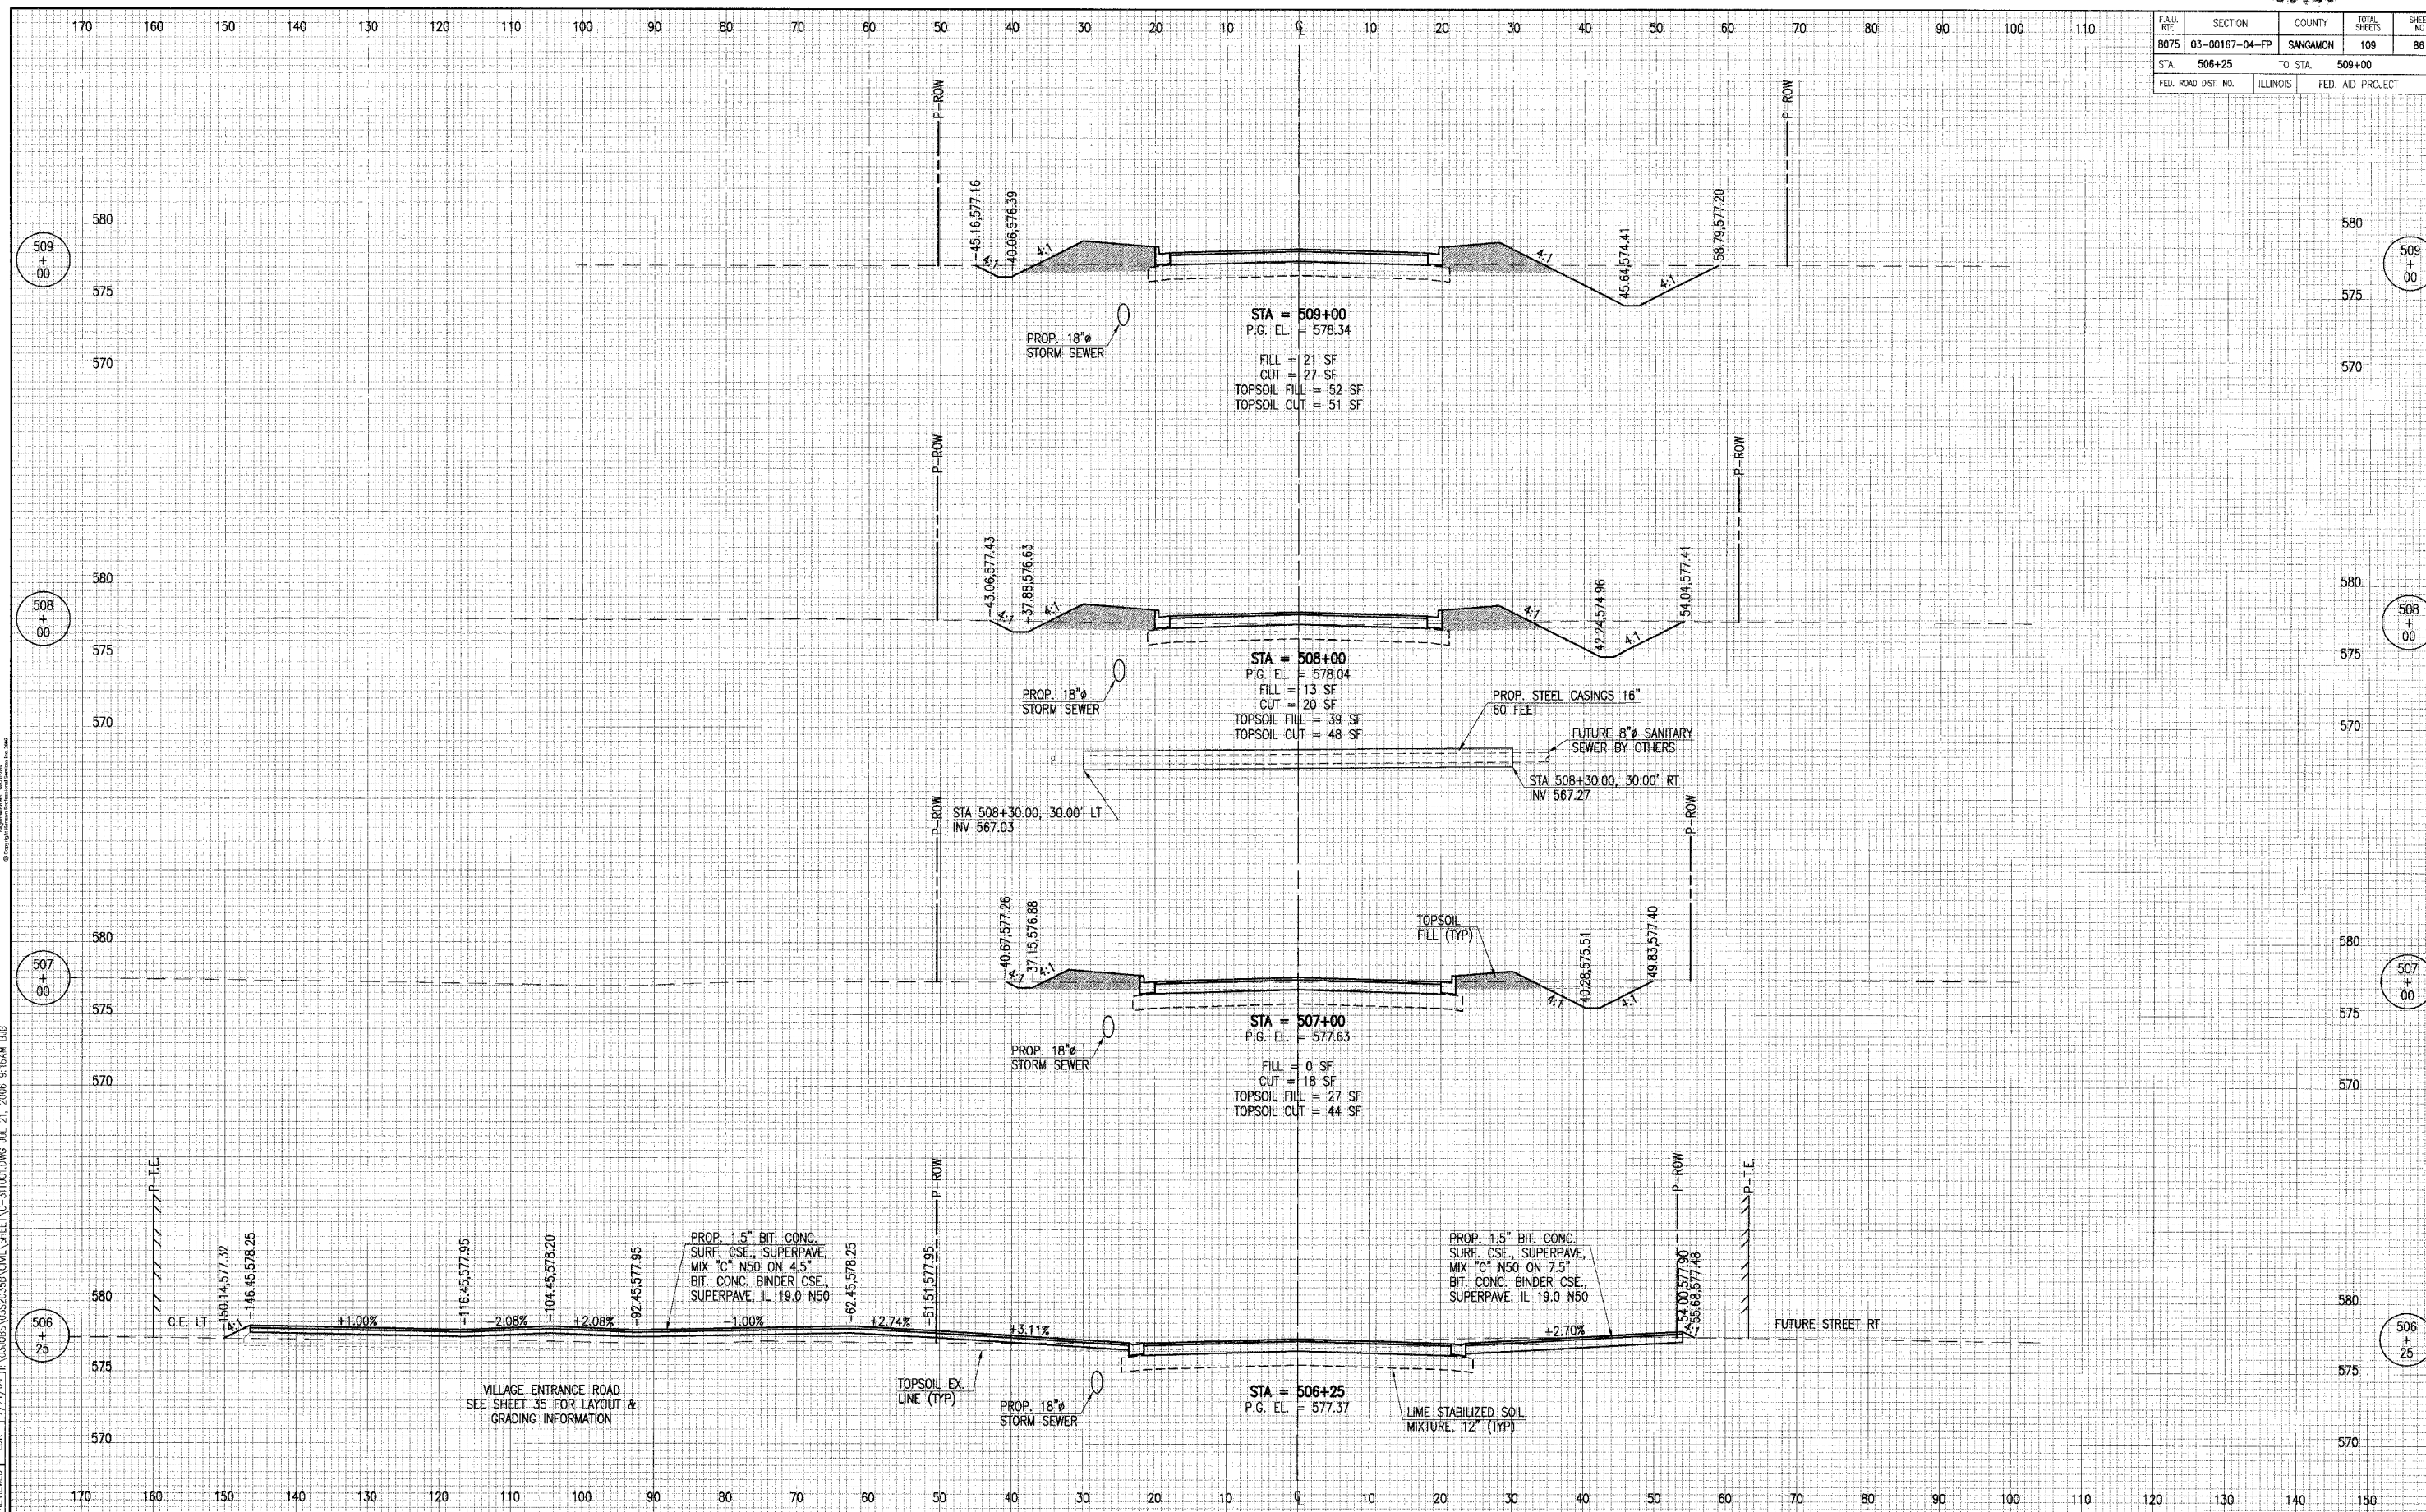

LAYOUT 3/15/04
 DRAWN 5/18/04
 REVIEWED 7/22/04
 LDK 7/21/04

IL: 03-00167-04-FP\DRAWING\DWG A11 21_2006 9:16AM RIB

VILLAGE ENTRANCE ROAD
 SEE SHEET 35 FOR LAYOUT &
 GRADING INFORMATION