


LAYOUT
DRAWN
REVIEWED

BB 3/15/04
BAB 7/22/04
LDX 1/27/04

03-0065 (0352049) CIVIL SHEET C-31301 DWG. JUL. 21, 2006 9:18AM B.B.



© 2007 HANSON ENGINEERING, INC.

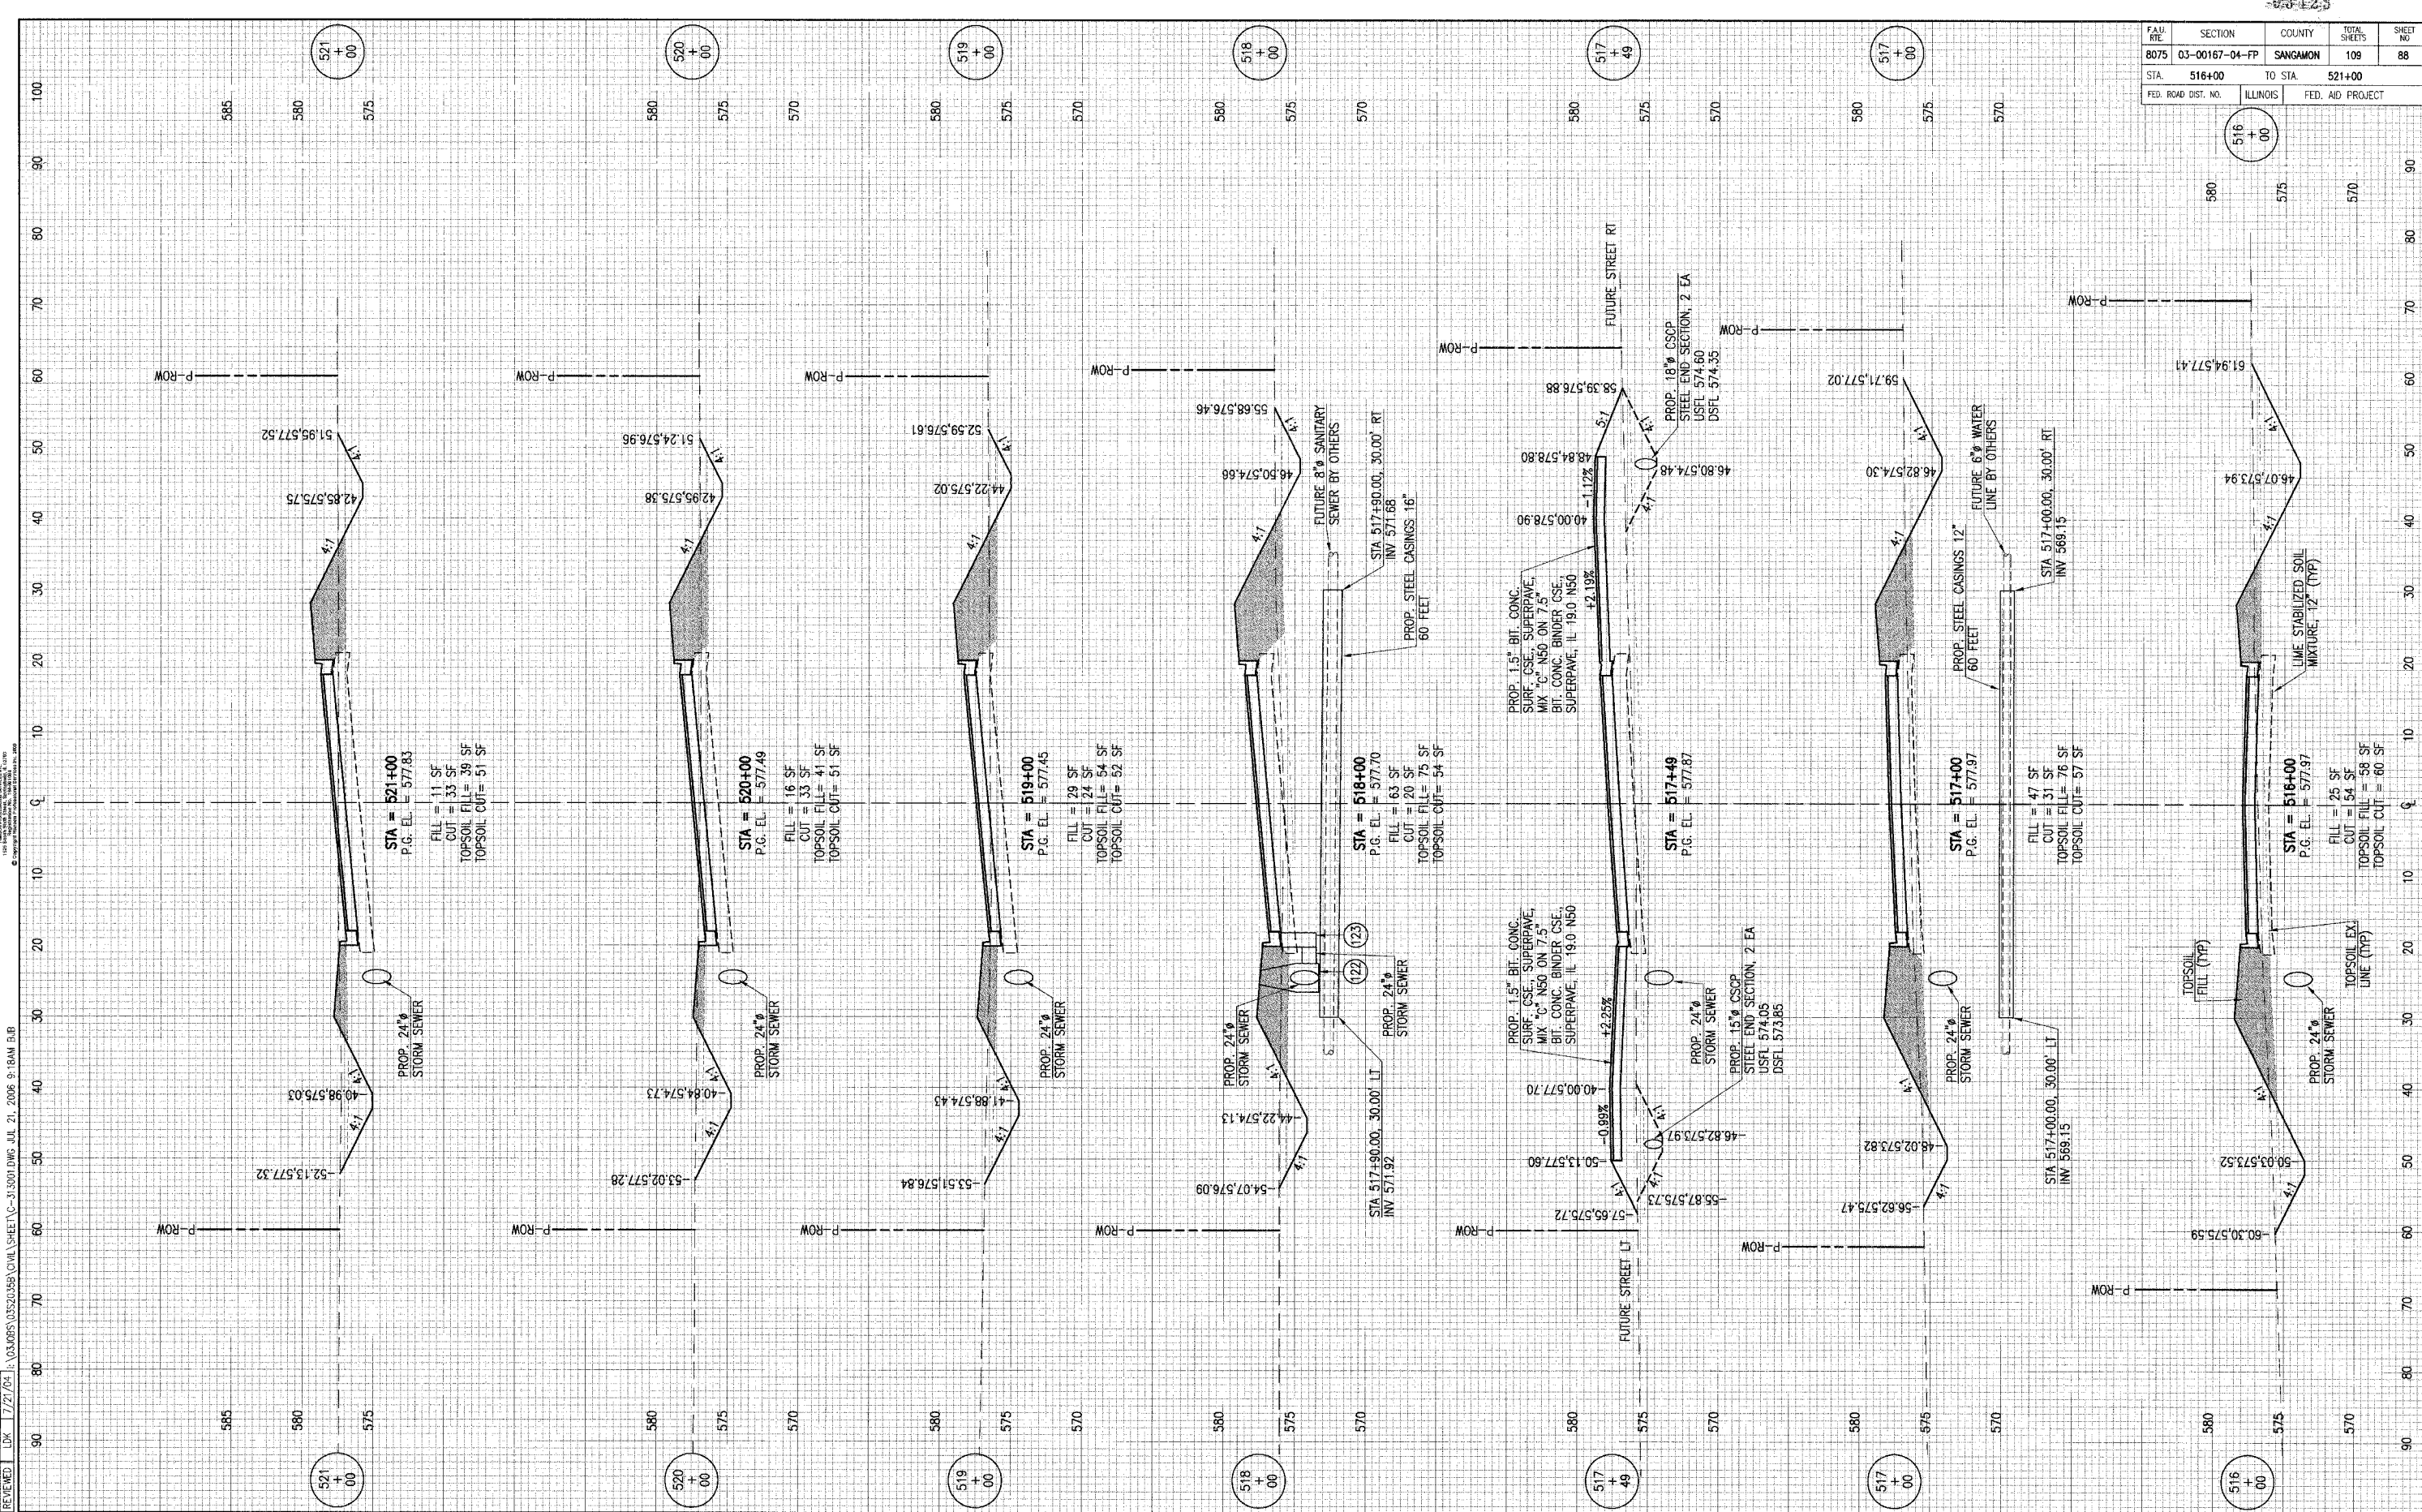

FAU. NO.	SECTION	COUNTY	TOTAL SHEETS	SHEET NO.
8075	03-00167-04-FP	SANGAMON	108	88
STA. 516+00	TO STA. 521+00			
FED. ROAD DIST. NO.	ILLINOIS	FED. AID PROJECT		