


LAYOUT
DRAWN
REVIEWED

BBB 3/15/04
BAB 7/22/04
LDX 7/27/04



03-0065\03520358\0\1\1\03-0065\03520358\CIVIL\SH4ET\0-314001.DWG JUL 21, 2006 9:20AM BAB

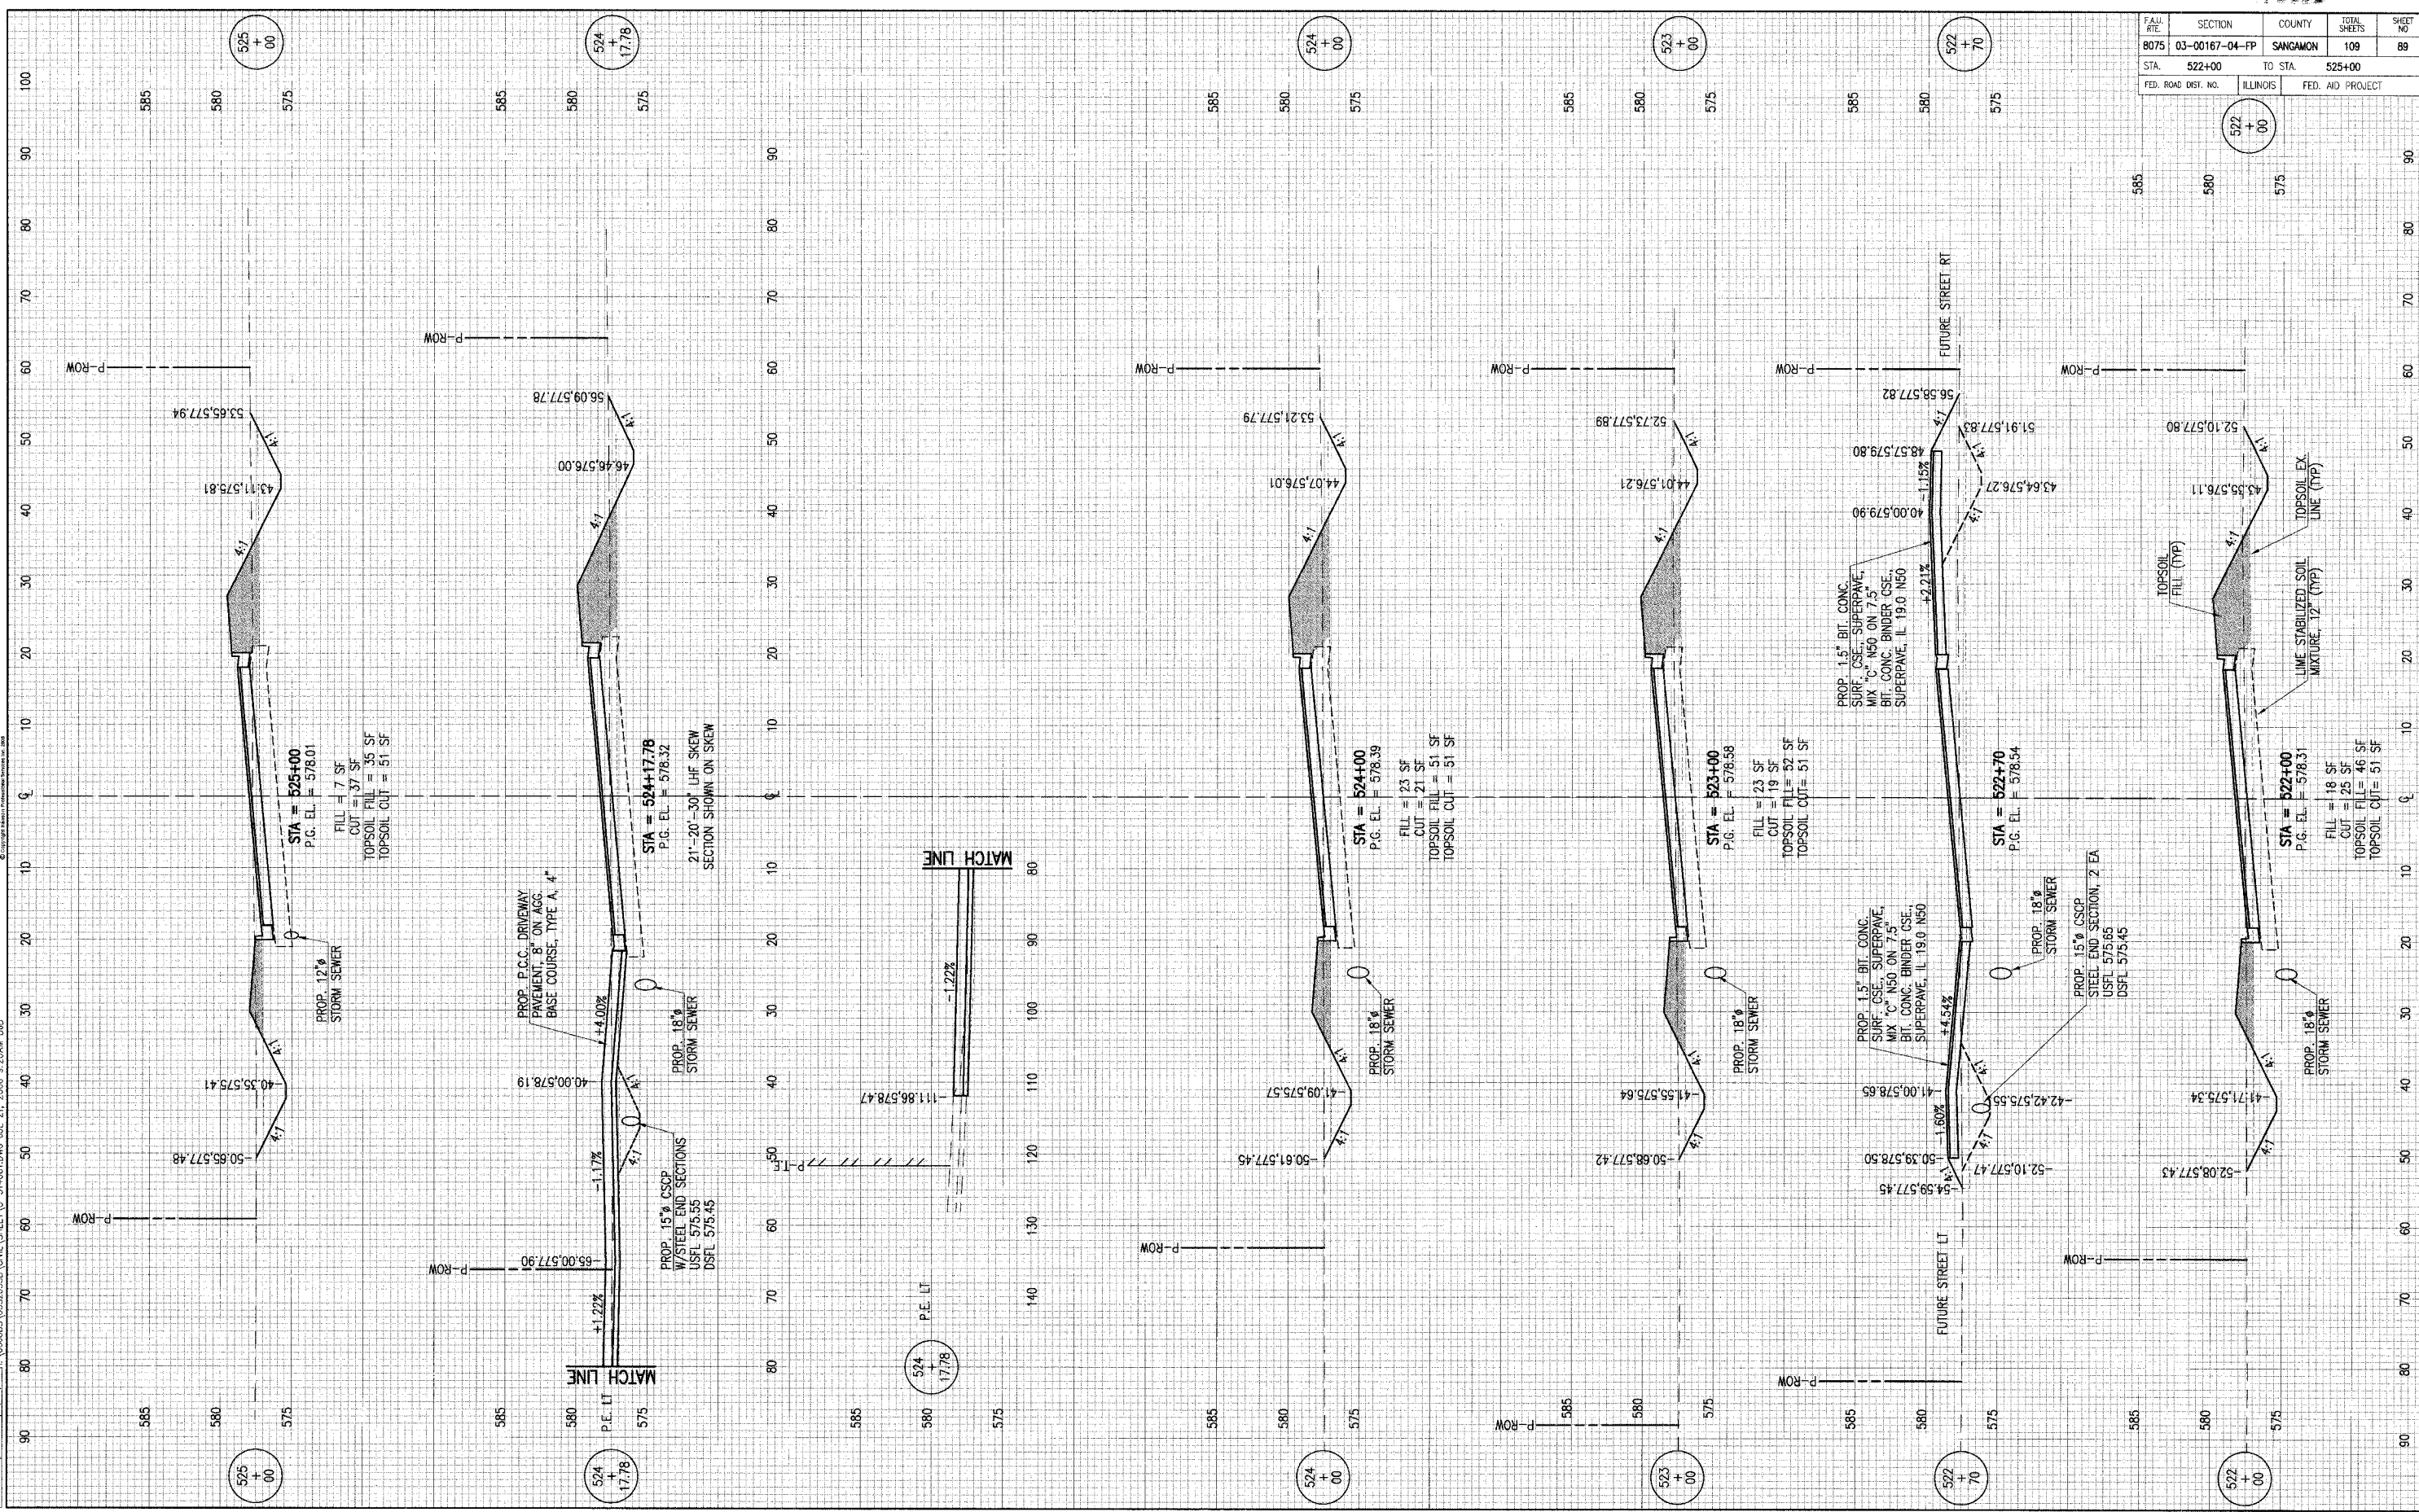

FAU. #	SECTION	COUNTY	TOTAL SHEETS	SHEET NO.
8075	03-00167-04-FP	SANGAMON	109	89
STA. 522+00	TO STA. 525+00			
FED. ROAD DIST. NO.	ILLINOIS	FED. AID PROJECT		