


LAYOUT BB 3/15/04
 DRAWN BB 7/27/04
 REVIEWED LOK 7/27/04

\\03\005\03520\049\CIVIL\SHETS\C-302002.DWG MIN. 19. 2008 9:57AM BAR

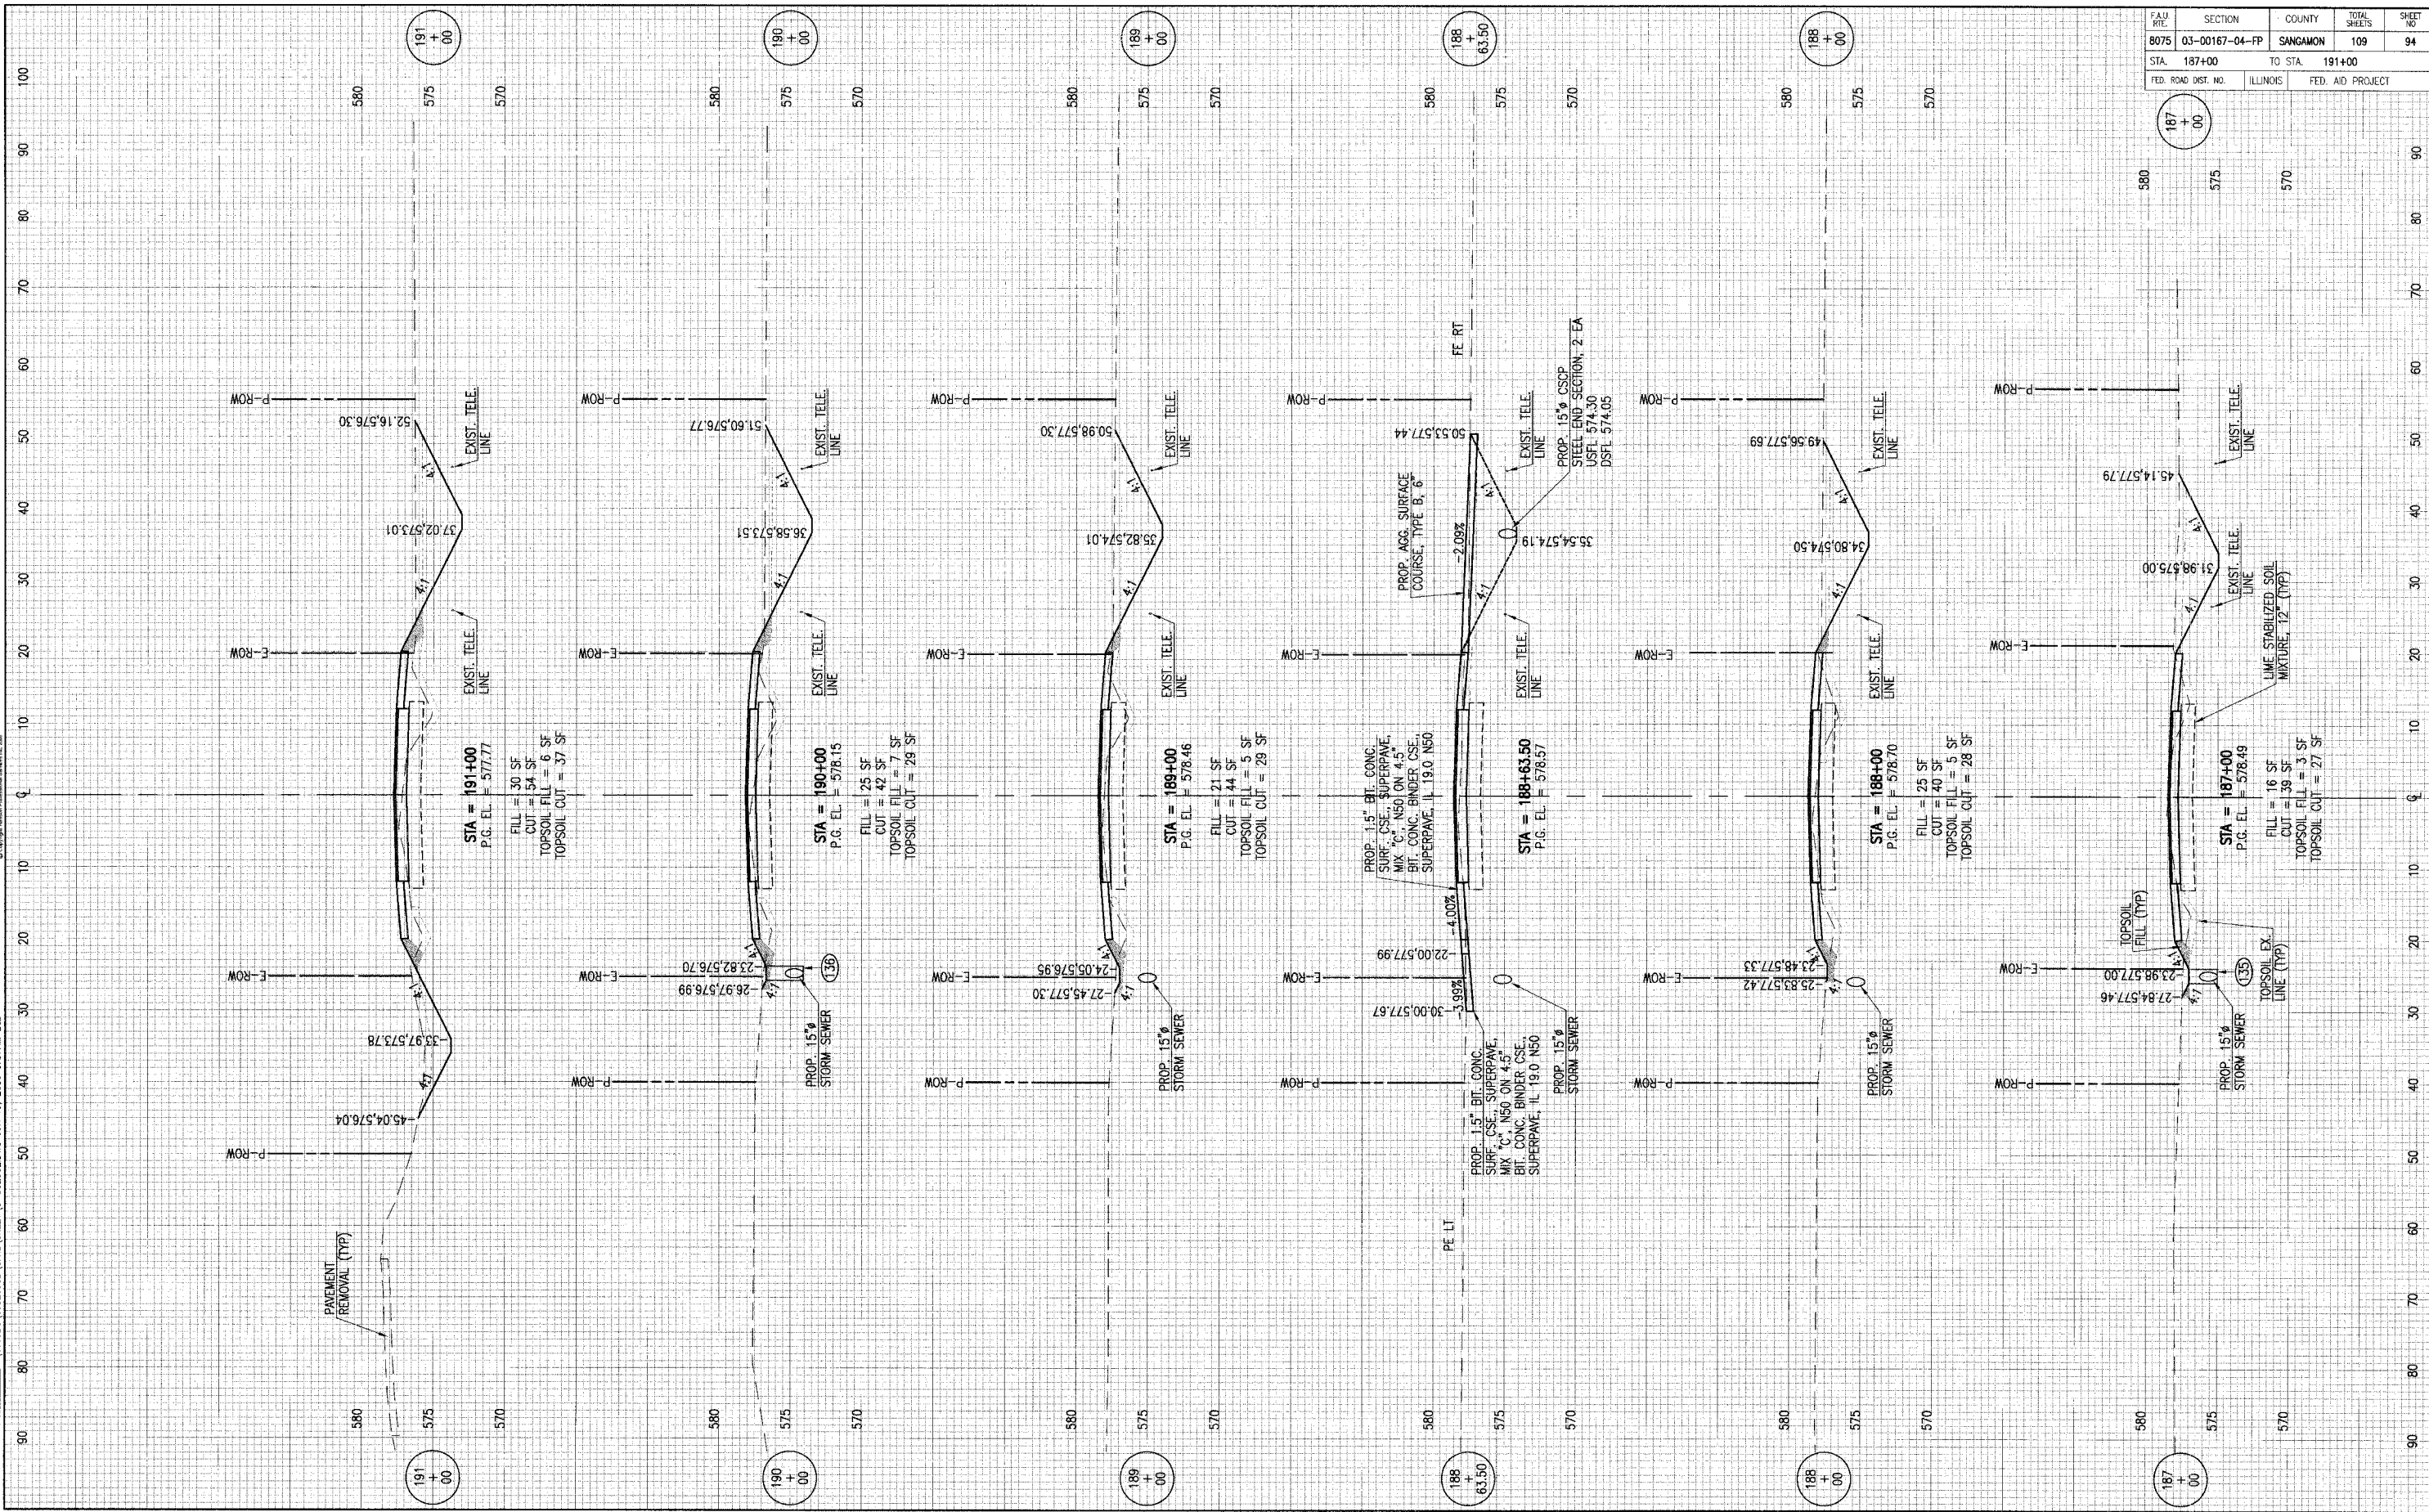

FAU FILE	SECTION	COUNTY	TOTAL SHEETS	SHEET NO.
8075	03-00167-04-FP	SANGAMON	109	94
STA. 187+00		TO STA. 191+00		
FED. ROAD DIST. NO.		ILLINOIS	FED. AID PROJECT	