


LAYOUT B.B. 3/15/04  
 DRAWN B.B. 7/22/04  
 REVIEWED LDK 7/22/04

J:\03\BBS\03S03\B8\CIVIL\SHET\C-30402.DWG JUN 19, 2006 9:59AM B.B

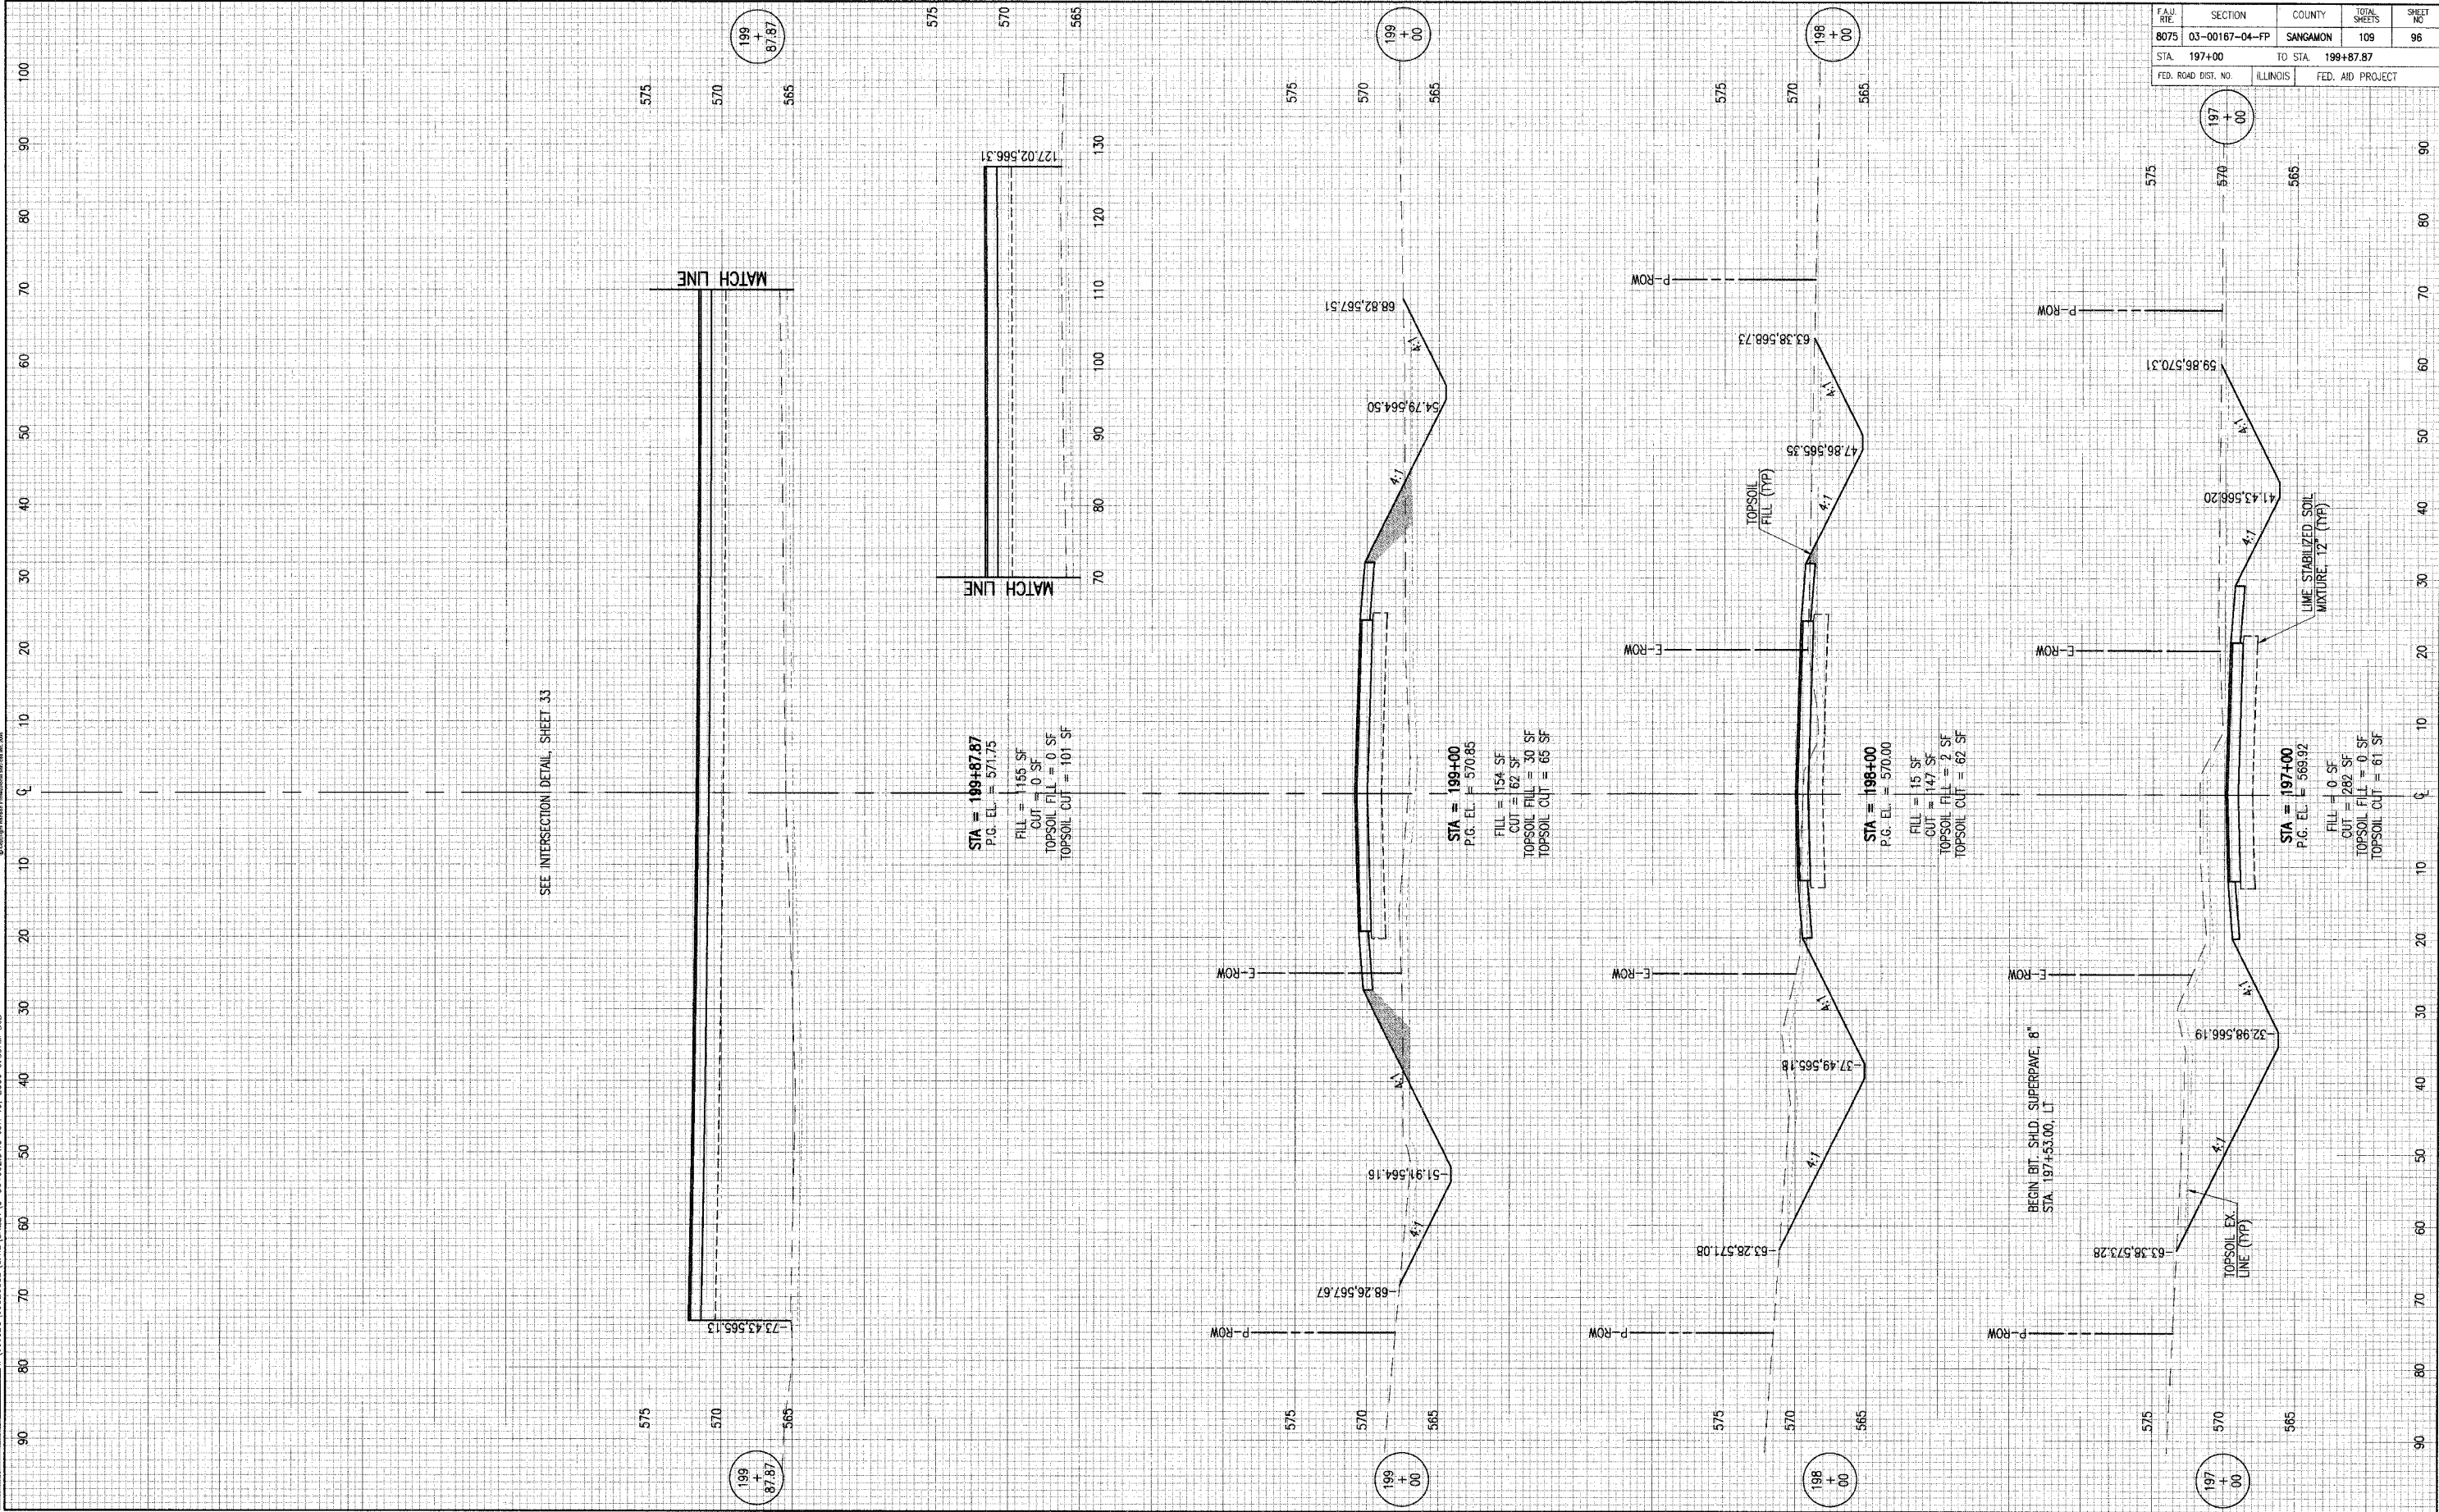

FAU. RIE.	SECTION	COUNTY	TOTAL SHEETS	SHEET NO.
8075	03-00167-04-FP	SANGAMON	109	96
STA. 197+00		TO STA. 199+87.87		
FED. ROAD DIST. NO.		ILLINOIS	FED. AID PROJECT	

SEE INTERSECTION DETAIL, SHEET 33

STA = 199+87.87  
 P.G. EL. = 571.75  
 FILL = 165 SF  
 CUT = 0 SF  
 TOPSOIL FILL = 0 SF  
 TOPSOIL CUT = 101 SF

STA = 199+00  
 P.G. EL. = 570.85  
 FILL = 154 SF  
 CUT = 62 SF  
 TOPSOIL FILL = 30 SF  
 TOPSOIL CUT = 65 SF

STA = 198+00  
 P.G. EL. = 570.00  
 FILL = 15 SF  
 CUT = 147 SF  
 TOPSOIL FILL = 2 SF  
 TOPSOIL CUT = 62 SF

STA = 197+00  
 P.G. EL. = 569.92  
 FILL = 0 SF  
 CUT = 282 SF  
 TOPSOIL FILL = 0 SF  
 TOPSOIL CUT = 61 SF

BEGIN BIT. SHLD. SUPERPAVE 6"  
 STA. 197+53.00, LT