


LAYOUT BB 3/15/04  
 DRAWN BB 7/22/04  
 REVIEWED DR 7/22/04

\\03jobs\03520398\Civil\Sheet\3-303004.dwg JUN 19, 2004 10:07AM BB

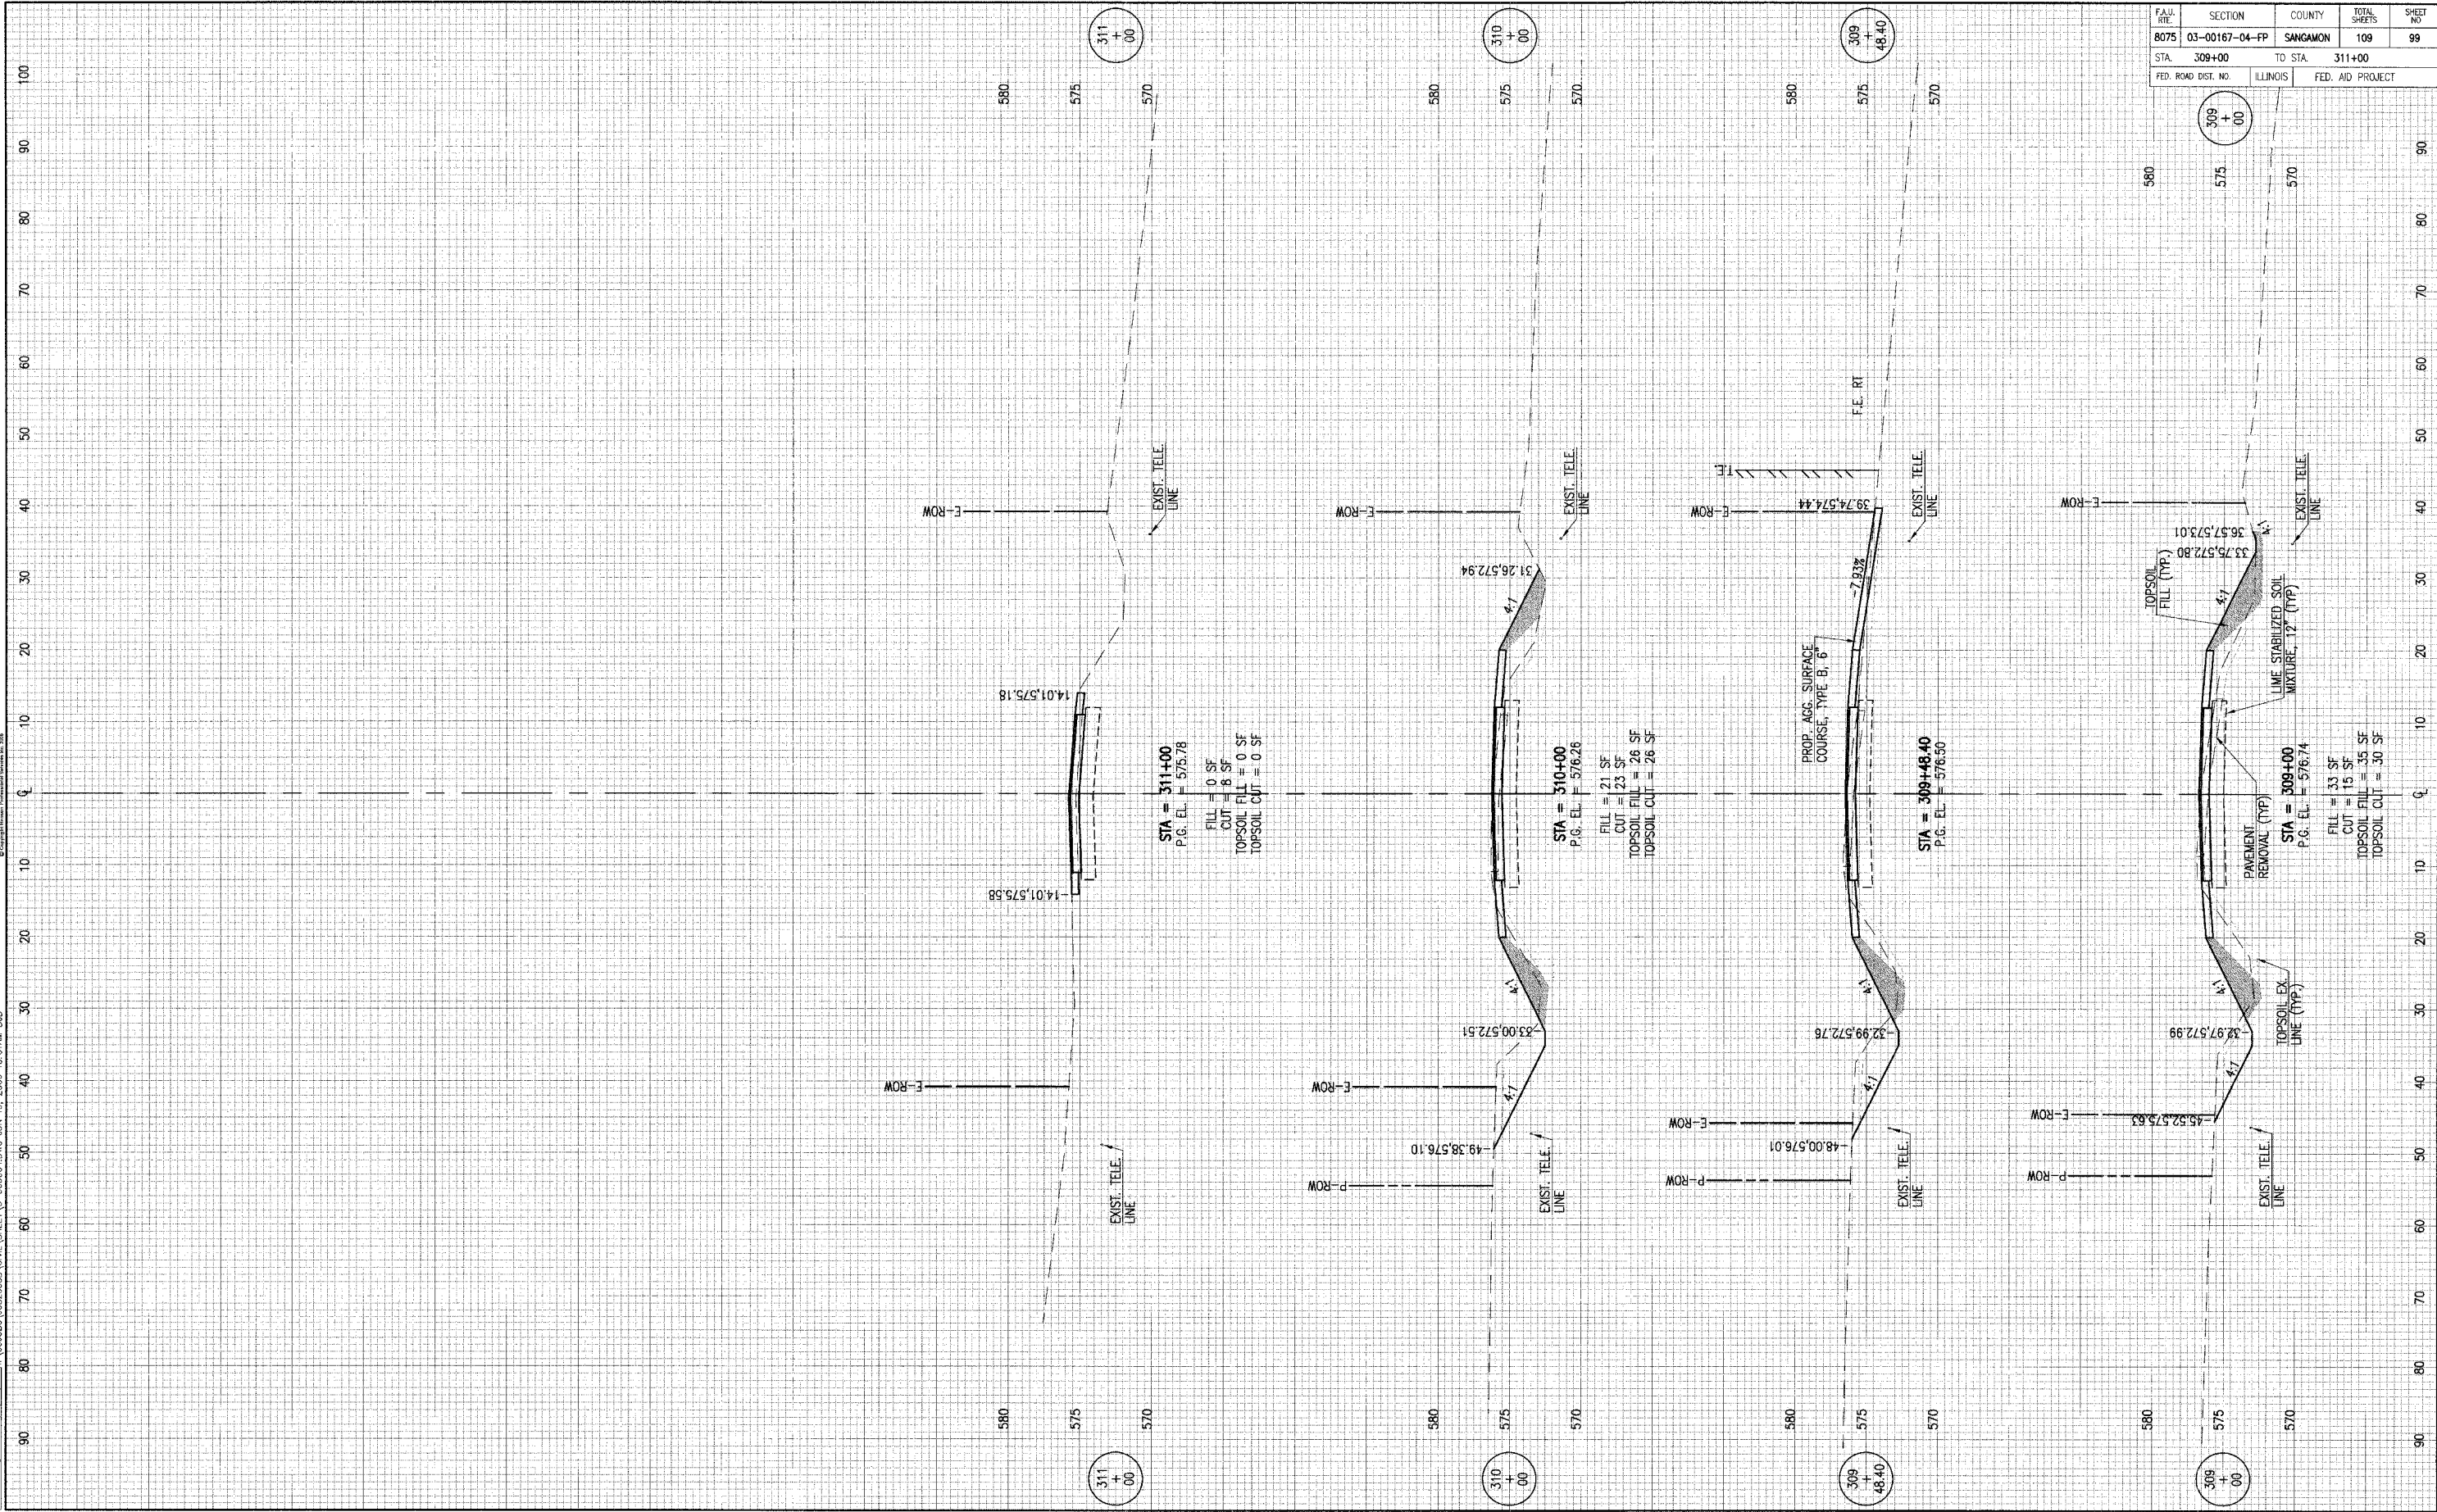

FAU. RT.	SECTION	COUNTY	TOTAL SHEETS	SHEET NO.
8075	03-00167-04-FP	SANGAMON	109	99
STA. 309+00	TO STA. 311+00			
FED. ROAD DIST. NO.	ILLINOIS	FED. AID PROJECT		