


LAYOUT BB 3/15/04
 DESIGN BB 7/22/04
 REVIEWED BK 7/27/04

HANSON
 CIVIL ENGINEERING & SURVEYING, INC.
 1000 WEST 10TH AVENUE, SUITE 200
 DENVER, COLORADO 80202

3065005.DWG JUN 19, 2006 10:08AM BLB

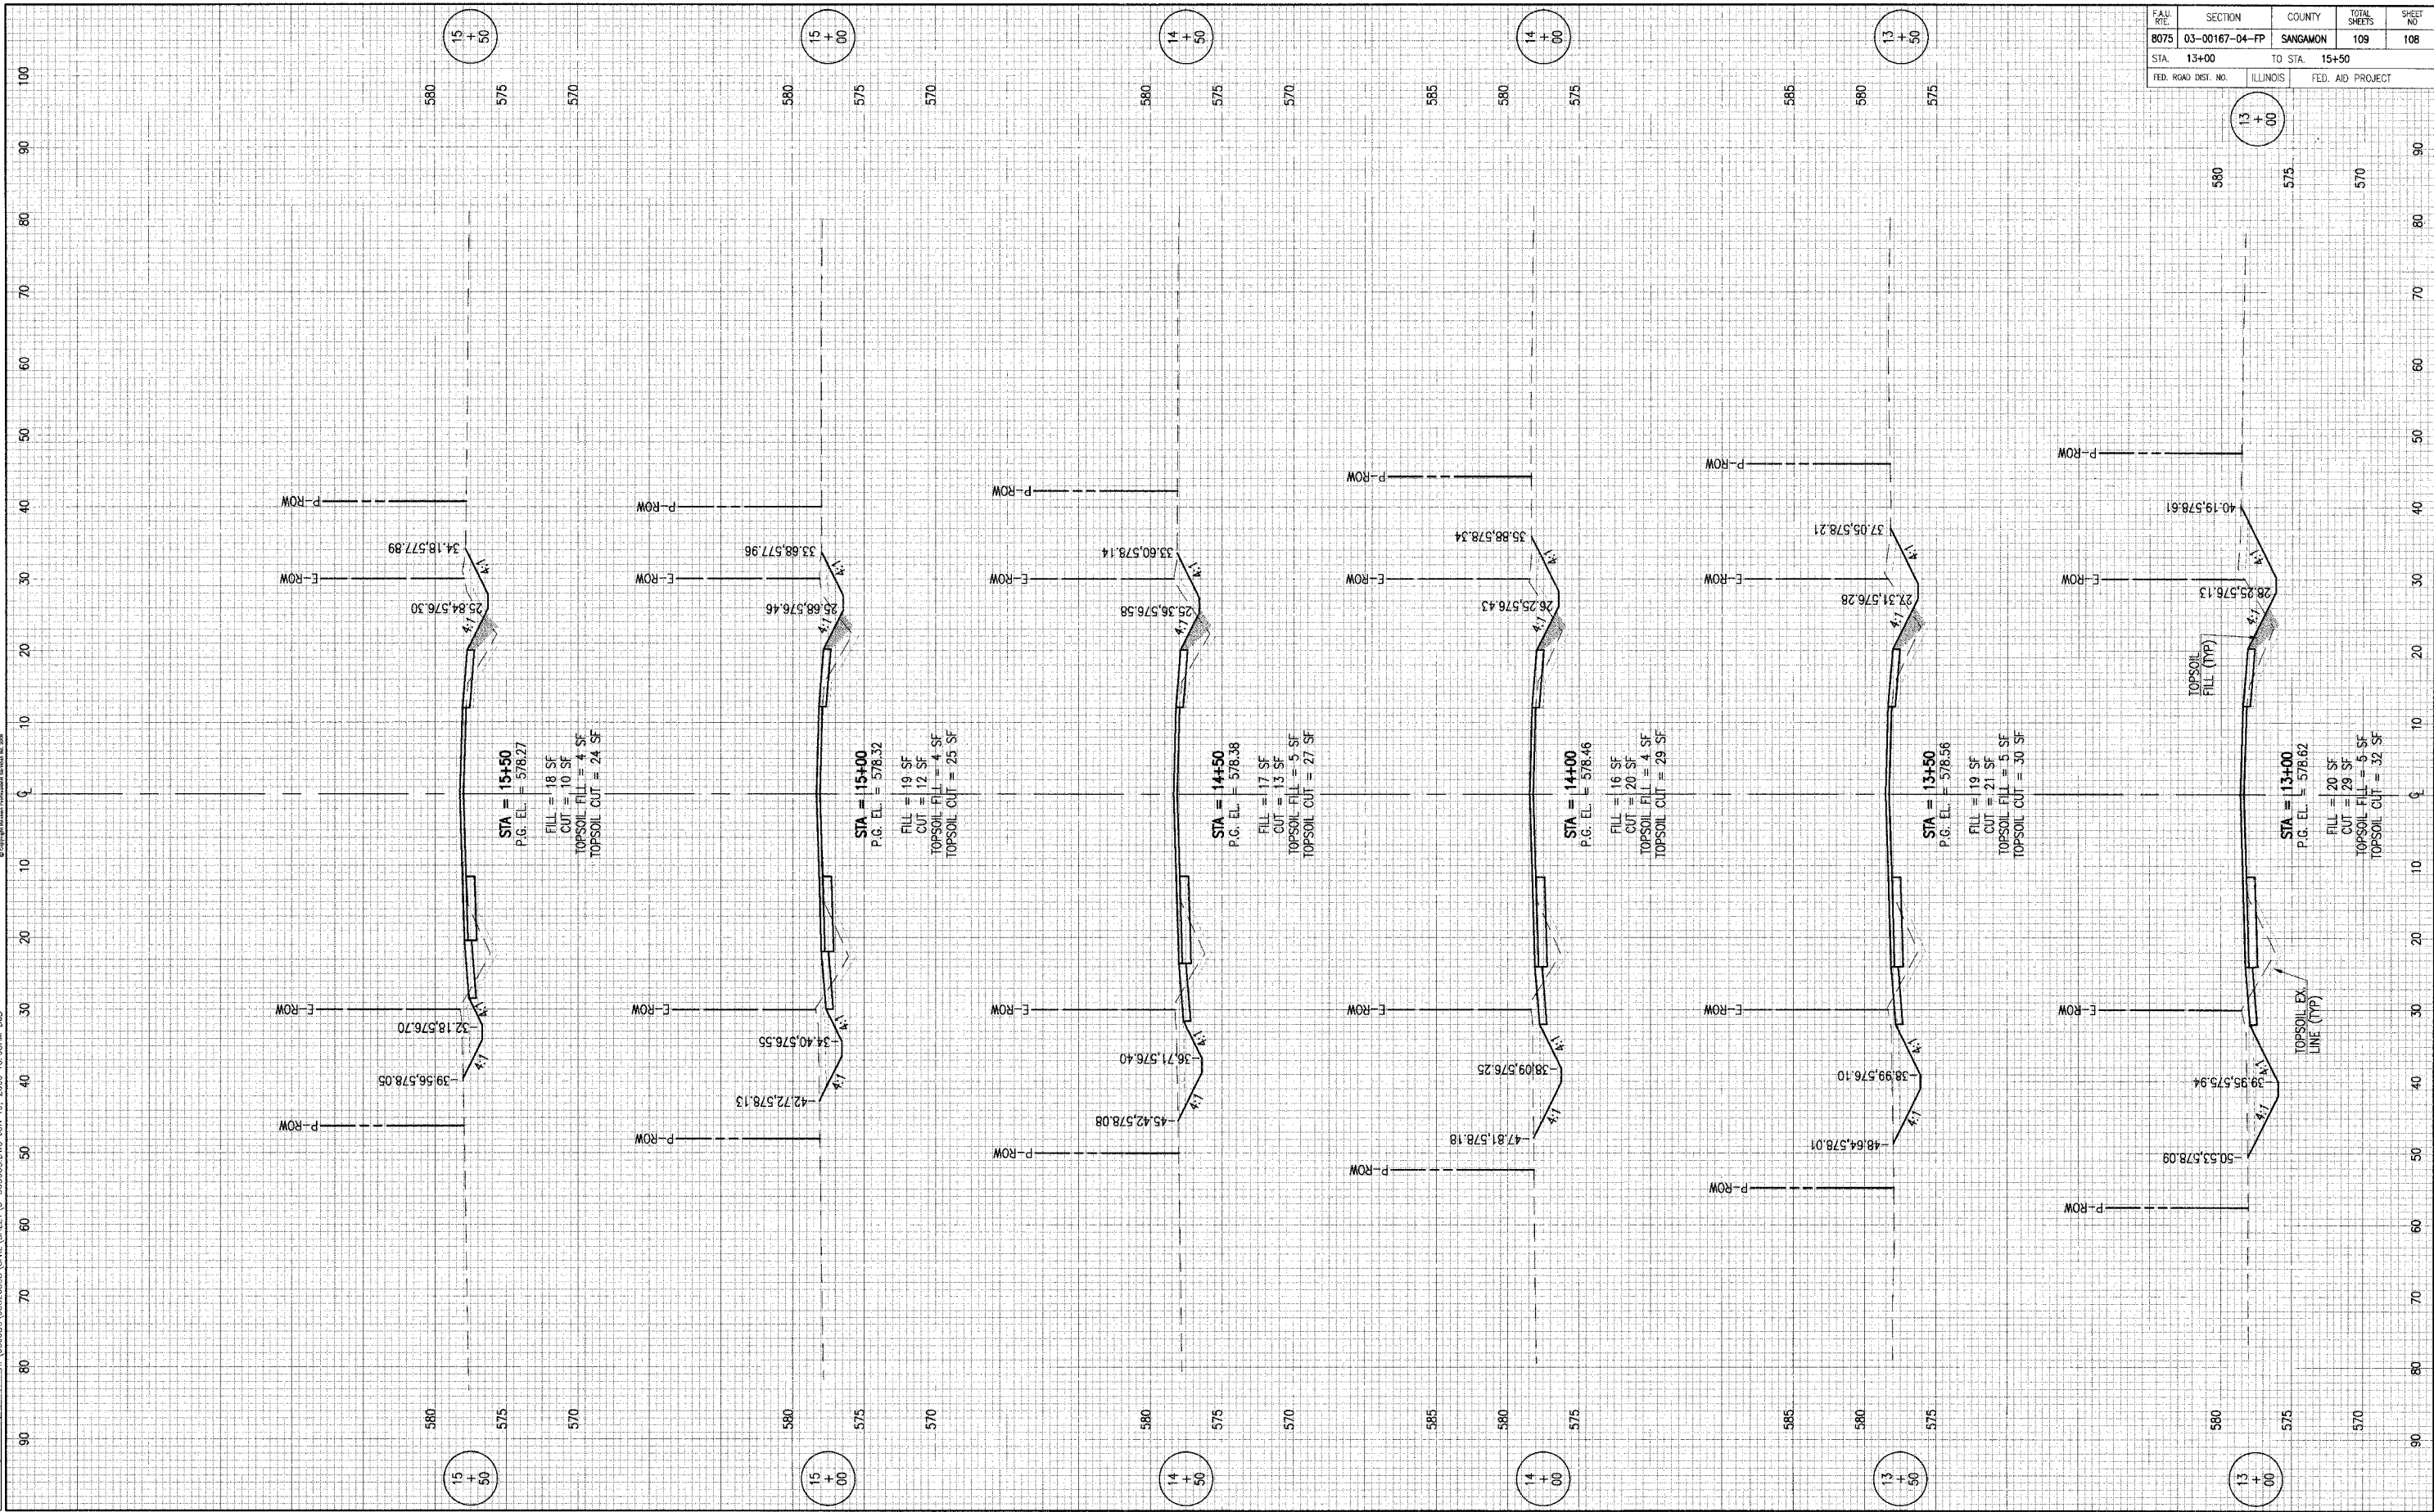

FAU. RITE.	SECTION	COUNTY	TOTAL SHEETS	SHEET NO.
8075	03-00167-04-FP	SANGAMON	109	108
STA. 13+00		TO STA. 15+50		
FED. ROAD DIST. NO.	ILLINOIS	FED. AID PROJECT		

43428