

FOR UNDERGROUND UTILITY LOCATIONS
CALL J.U.L.I.E. TOLL FREE 1-800-892-0123

STATE OF ILLINOIS, DISTRICT SEVEN (7)
CITY OF MATTOON, FEDERAL AID PROJECT
SECTION 05-00143-00-RS

CITY OF MATTOON
SECTION 05-00143-00-RS
SHEET 1 OF 43

ROUTE: F.A.U. 7671 / BROADWAY AVENUE
F.A.U. 7700 / LOGAN AVENUE
F.A.U. 7675 / LAFAYETTE AVENUE
F.A.U. 7669 / HOLIDAY DRIVE
F.A.U. 7670 / WESTERN AVENUE

JOB: C-97-060-06 PROJECT: M-5042(14) CONTRACT#: 95479
COLES COUNTY

INDEX OF SHEETS


PAGE#	ITEM
1	COVER
2-3	GENERAL NOTES & SUMMARY OF QUANTITIES
4-9	DETAIL SHEETS
10-16	F.A.U. 7671 BROADWAY AVENUE EAST
17-24	F.A.U. 7700 LOGAN AVENUE
25-31	F.A.U. 7675 LAFAYETTE AVENUE
32-35	F.A.U. 7669 HOLIDAY DRIVE
36-43	F.A.U. 7670 WESTERN AVENUE

LIST OF STANDARDS


- 000001-04
- 442201-01
- 701301-02
- 701306-01
- 701311-02
- 701501-03
- 702001-06
- 780001-01

BEGINNING AND ENDING STATIONS

F.A.U. 7671	0+00 ~ 21+41
F.A.U. 7700	120+74 ~ 147+63
F.A.U. 7675	0+15 ~ 29+24
F.A.U. 7669	0+52 ~ 8+73
F.A.U. 7670	45+69 ~ 81+62

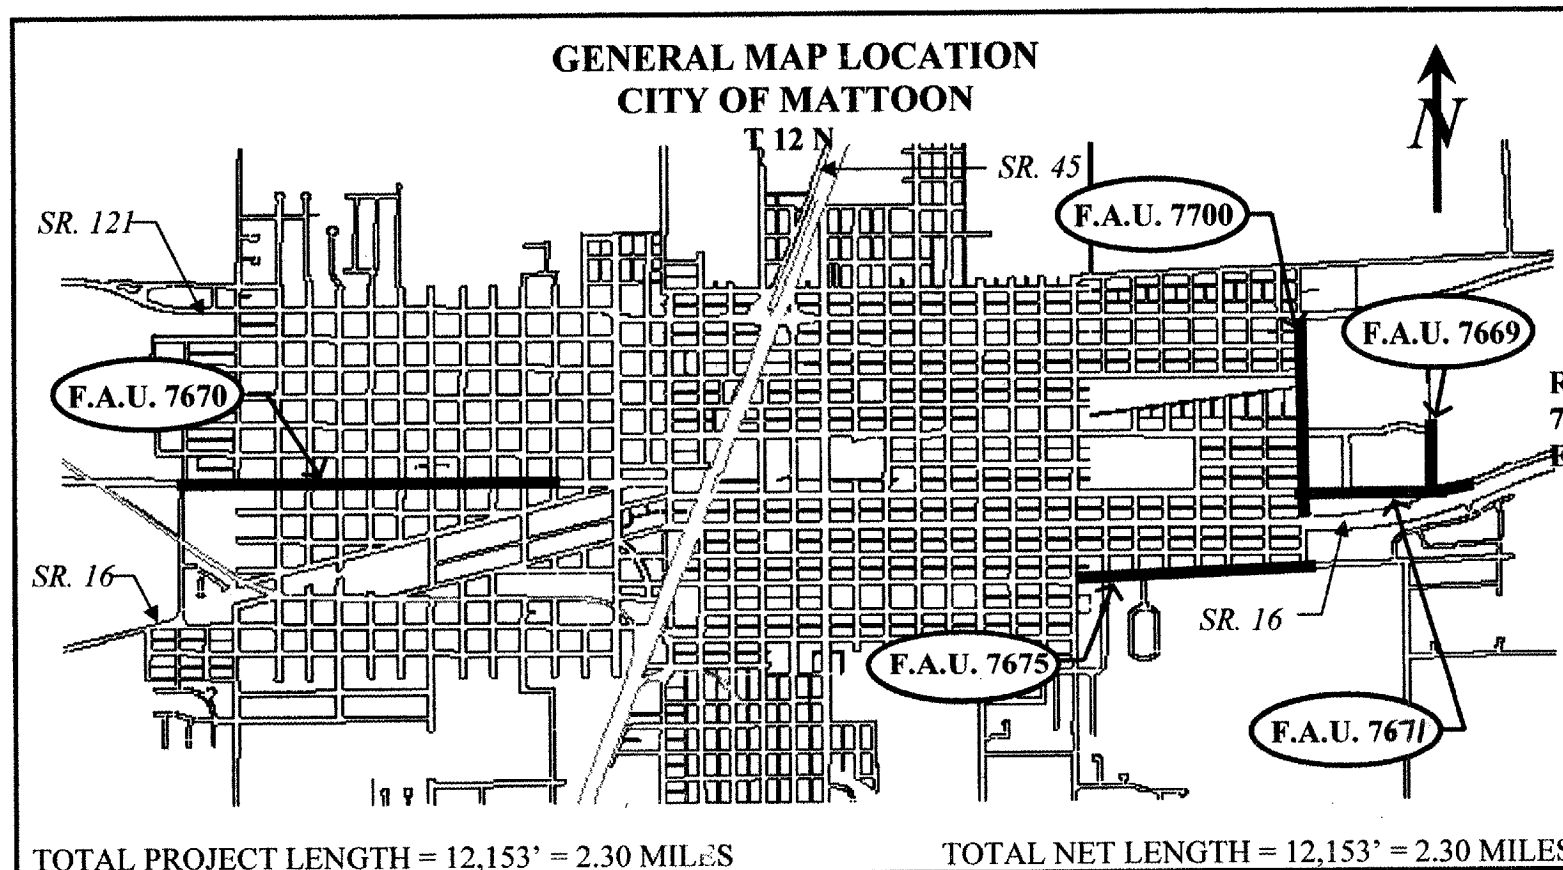


FUNCTION CLASS : URBAN COLLECTOR
ADT : P.V. = 4435 S.U. = 64 M.U. = 21
DESIGN SPEED : 30 MPH

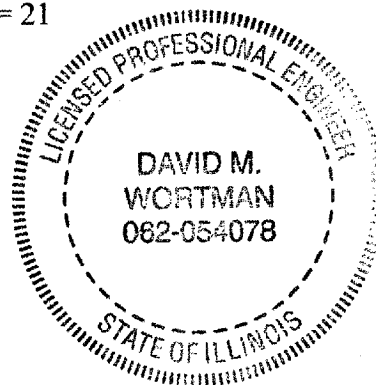

David M. Wortman
David M. Wortman
Registered P.E.
Ill No. 062-054078
Expires 11-30-07
Date 5-11-06

CITY OF MATTOON
208 N. 19TH STREET
MATTOON, IL. 61938

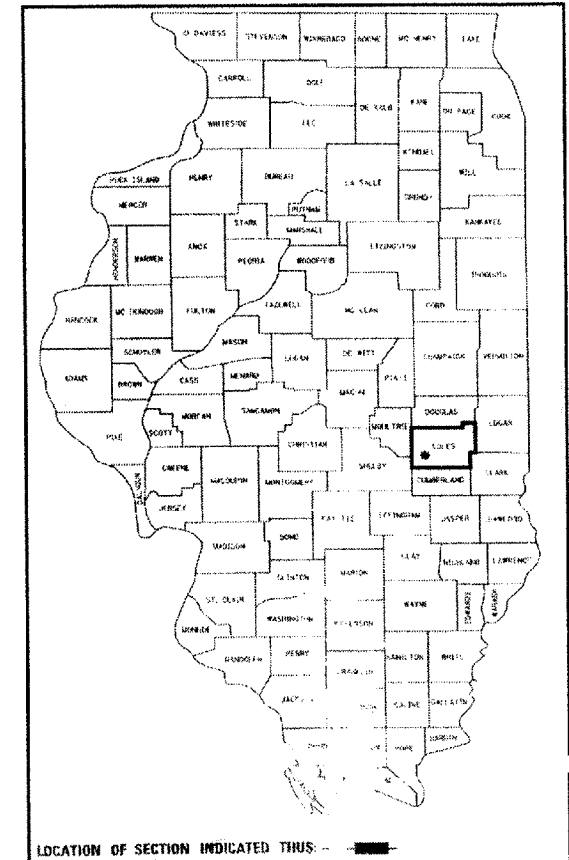

APPROVED 5-11-06 2006
David M. Wortman
CITY ENGINEER

PASSED 7/19/06 2006
Markus Elwell
DISTRICT SEVEN ENGINEER
OF LOCAL ROADS & STREETS

Releasing For Bid Based on Limited Review
Christine Reed
7/19/06 2006
DEPUTY DIRECTOR OF HIGHWAYS,
REGION FOUR ENGINEER

STATE OF ILLINOIS
DEPARTMENT OF TRANSPORTATION