


PAVEMENT PATCHING DETAIL

CITY OF MATTOON
SECTION: 05-00143-00-RS
CONTRACT: 95479
F.A.U. 7671 / BROADWAY AVE. EAST
F.A.U. 7675 / LAFAYETTE AVE.
F.A.U. 7669 / HOLIDAY DRIVE
COLES COUNTY
SHEET 6 OF 43

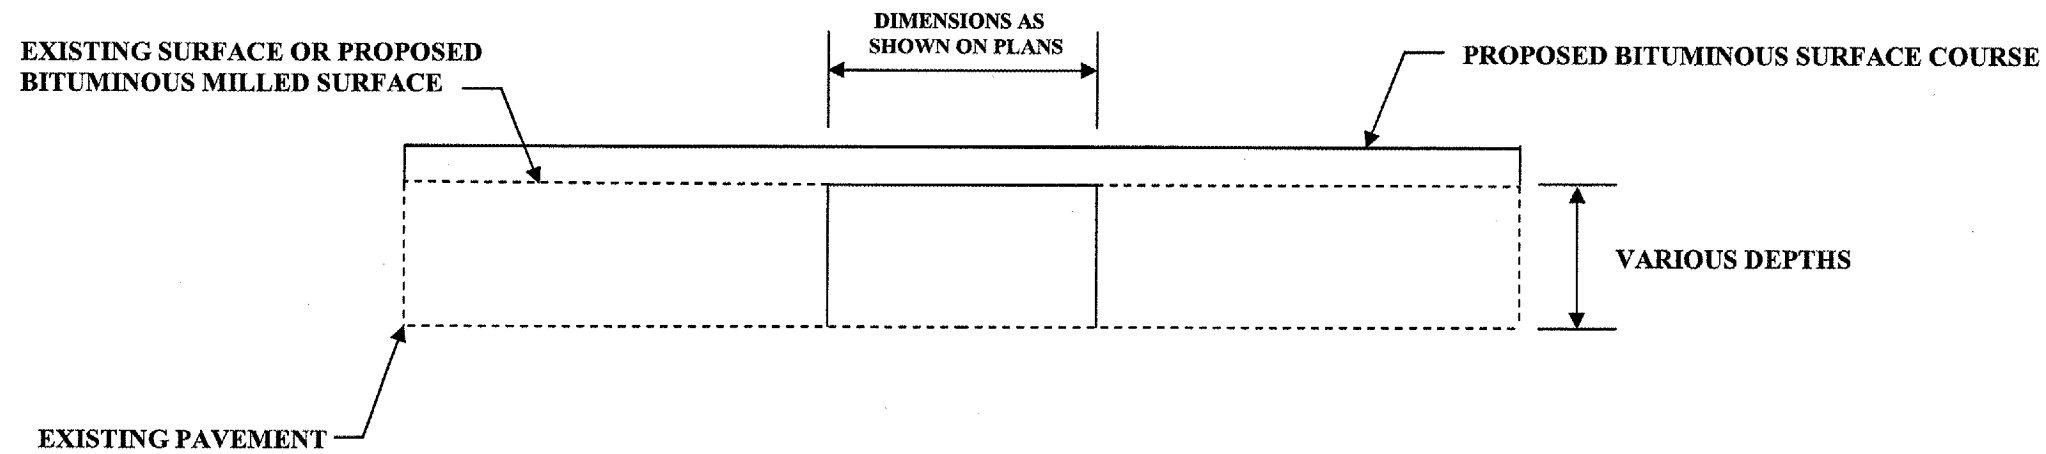

NOTE:

1. THIS DETAIL SHEET SHALL APPLY TO ALL PATCHING PAY ITEMS WITHIN THESE PLANS:
44201761 CLASS D PATCHES TYPE I 10 INCH
44201765 CLASS D PATCHES TYPE II 10 INCH
44201769 CLASS D PATCHES TYPE III 10 INCH
44201771 CLASS D PATCHES TYPE IV 10 INCH
AND NO OTHER COMPENSATION SHALL BE ALLOWED.
2. PAVEMENT REMOVAL IS INCIDENTAL TO THE PATCHING PAY ITEM INVOLVED AND NO OTHER COMPENSATION SHALL BE ALLOWED
3. 44201761, 44201765, 44201769, 44201771 FULL DEPTH PATCHING WILL BE 10" OF BITUMINOUS ASPHALT REGARDLESS OF EXISTING PAVEMENT THICKNESS. AND NO OTHER COMPENSATION SHALL BE ALLOWED.