



PLAN VIEW


CITY OF MATTOON
SECTION 05-00143-00-RS
CONTRACT 95479
ROUTE: F.A.U. 7671
BROADWAY EAST AVE.
COLES COUNTY
SHEET 16 OF 43

44201765 CLASS D PATCHES TYPE 2 10"

11'~19' Lt., 19+27 ~ 19+33	=	5.4 SQ.YDS.
C~L ~ 11' Rt., 19+40 ~ 19+47	=	8.6 SQ.YDS.
11' ~ 20' Lt., 19+97 ~ 20+02	=	5.0 SQ.YDS.
C~L ~ 24' Rt., 20+09 ~ 20+13	=	10.7 SQ.YDS.
11' ~ 22' Lt., 20+63 ~ 20+70	=	8.6 SQ.YD.
11' ~ 21' Rt., 20+65 ~ 20+70	=	6.1 SQ.YDS.
C~L ~ 11' Lt., 21+33 ~ 21+40	=	8.6 SQ.YDS.
TOTAL	=	53.0 SQ.YDS.

LEGEND

= 2' BIT. APRON TAPER ON ALL ENTRANCES OR EX. CONC. SHOULDERS

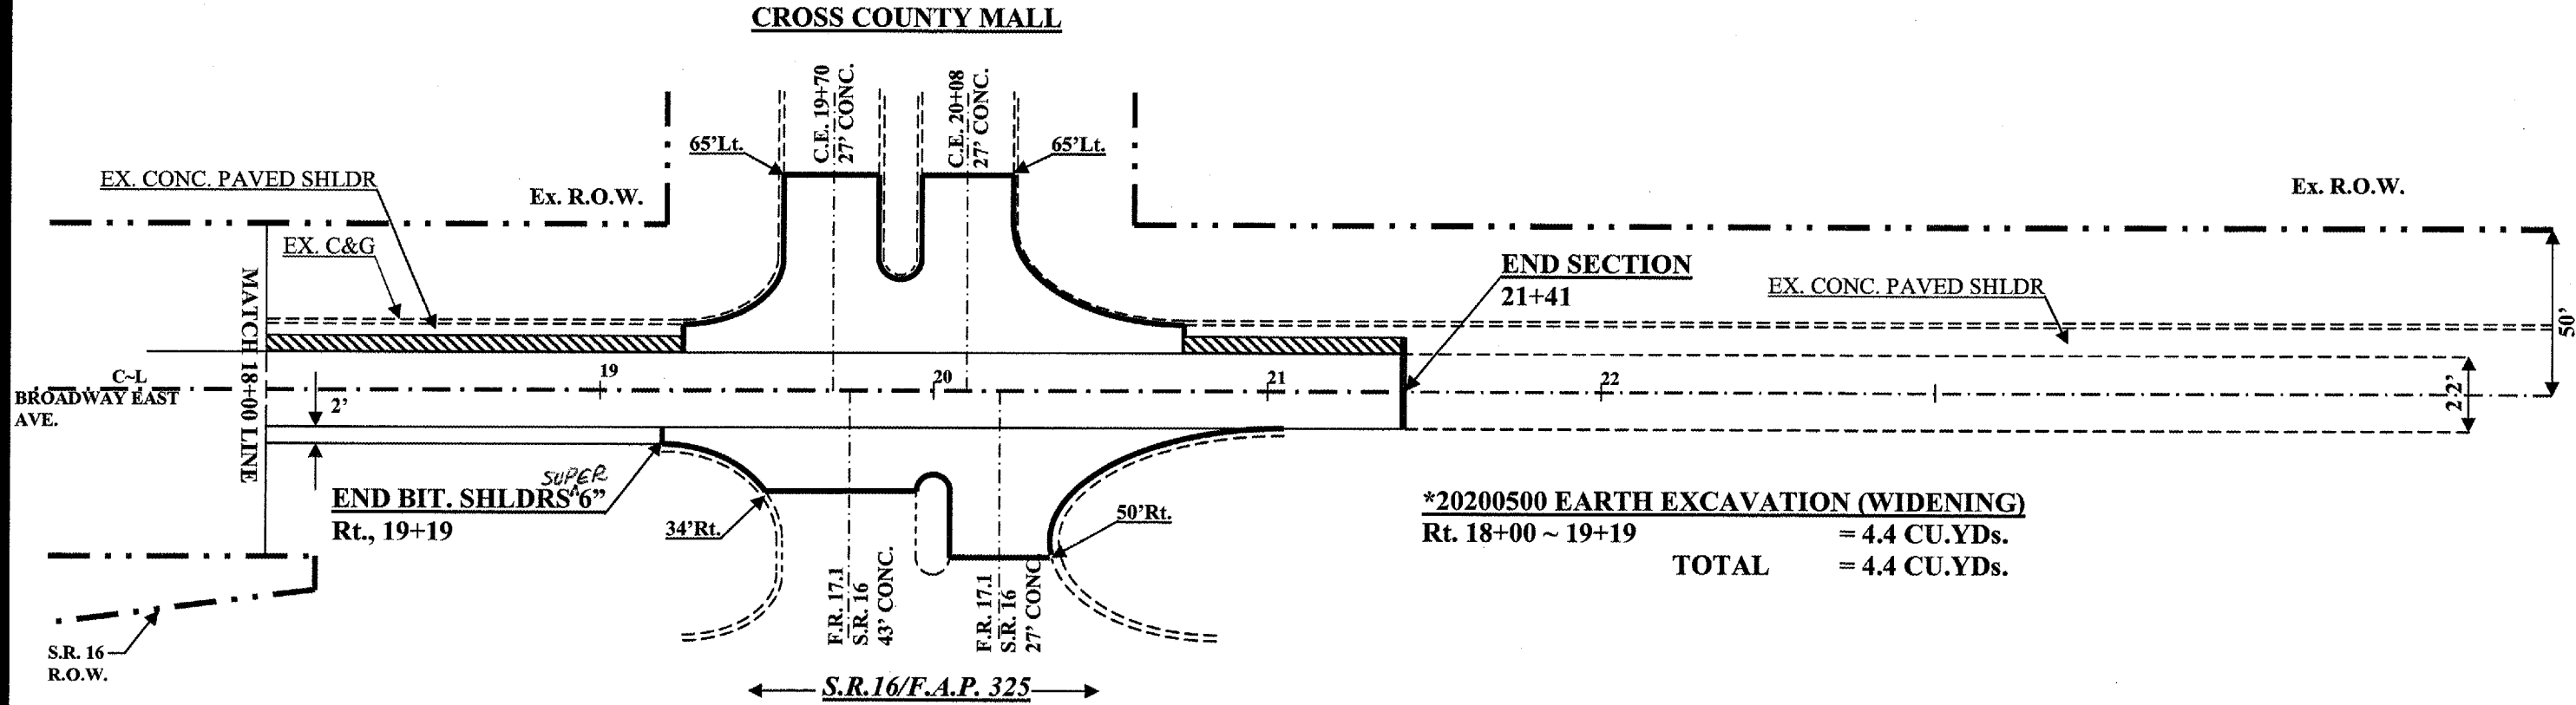

44201761 CLASS D PATCHES TYPE 1 10"

C~L ~ 11' Lt., 18+40.5 ~ 18+44.5	=	4.9 SQ.YDS.
C~L ~ 11' Rt., 18+40.5 ~ 18+44.5	=	4.9 SQ.YDS.
C~L ~ 11' Lt., 19+08 ~ 19+12	=	4.9 SQ.YDS.
C~L ~ 11' Rt., 19+08 ~ 19+12	=	4.9 SQ.YDS.
11'~14' Rt. 19+36 ~ 11'~17' Rt. 19+44	=	4.0 SQ.YDS.
C~L ~ 11' Lt., 20+08 ~ 20+12	=	4.9 SQ.YDS.
C~L ~ 11' Lt., 20+94 ~ 20+98	=	4.9 SQ.YDS.
C~L ~ 11' Rt., 20+94 ~ 20+98	=	4.9 SQ.YDS.
TOTAL	=	38.3 SQ.YDS.

44201769 CLASS D PATCHES TYPE 3 10"

C~L ~ 19' Rt., 19+40 ~ 19+47	=	19.4 SQ.YDS.
TOTAL	=	19.4 SQ.YDS.

40600980 BIT. SURF. REM. BUTT JOINT

41'~50' Rt., F.R. 17.1 C~L 20+22	=	26.0 SQ.YDS.
65'~95' Lt., C.E. C~L 19+70	=	90.0 SQ.YDS.
65'~95' Lt., C.E. C~L 20+08	=	90.0 SQ.YDS.
TOTAL	=	206.0 SQ.YDS.

48202400 BITUMINOUS SHOULDERS SUPERPAVE 6"

Rt. 18+00 ~ 19+19	=	27.2 SQ.YDS.
TOTAL	=	27.2 SQ.YDS.

JOB: C-97-060-06
 PROJECT: M-5042(14)
 SCALE: 1" = 50'