


EXISTING TYPICAL CROSS SECTION

CITY OF MATTOON
SECTION 05-00143-00-RS
JOB: C-97-060-06 CONTRACT: 95479
PROJECT: M-5042 (14)
ROUTE: F.A.U. 7700
COLES COUNTY
SHEET 18 OF 43

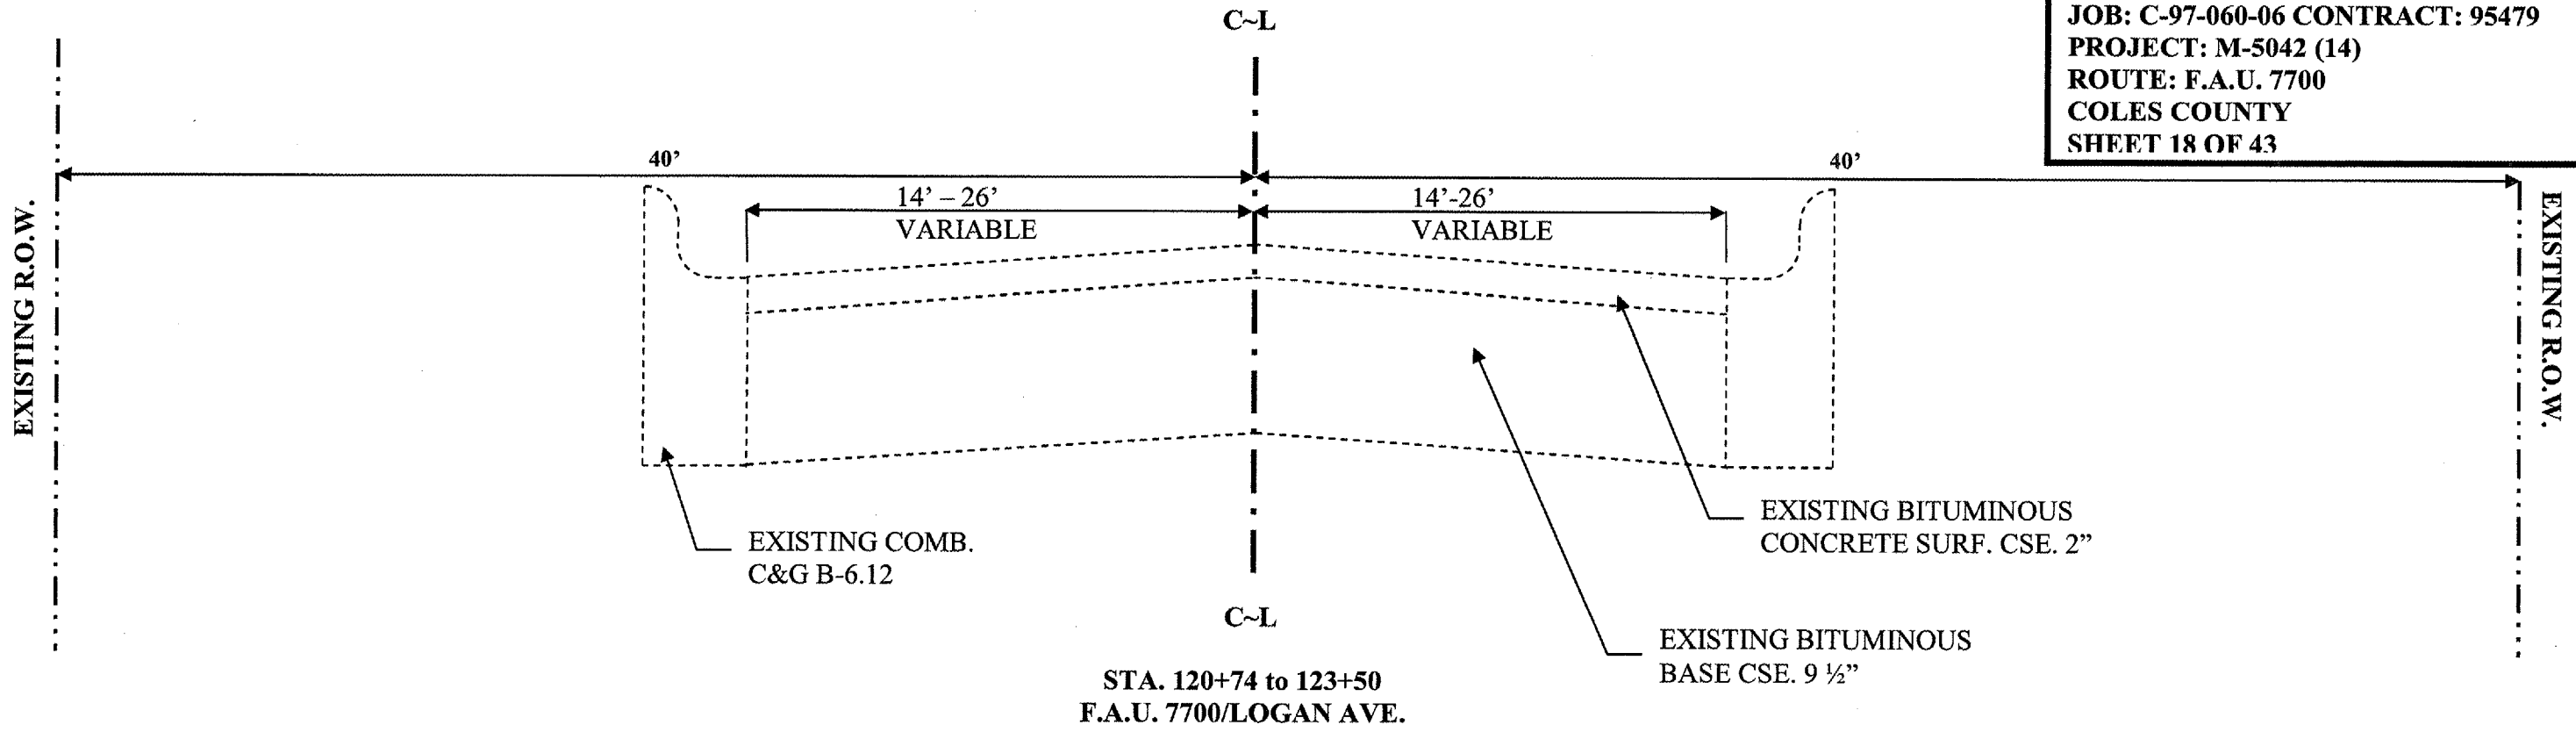

EXISTING TYPICAL CROSS SECTIONS

