


PLAN VIEW

CITY OF MATTOON
SECTION 05-00143-00-RS
CONTRACT 95479
ROUTE: F.A.U. 7700
LOGAN AVE.
COLES COUNTY
SHEET 20 OF 43

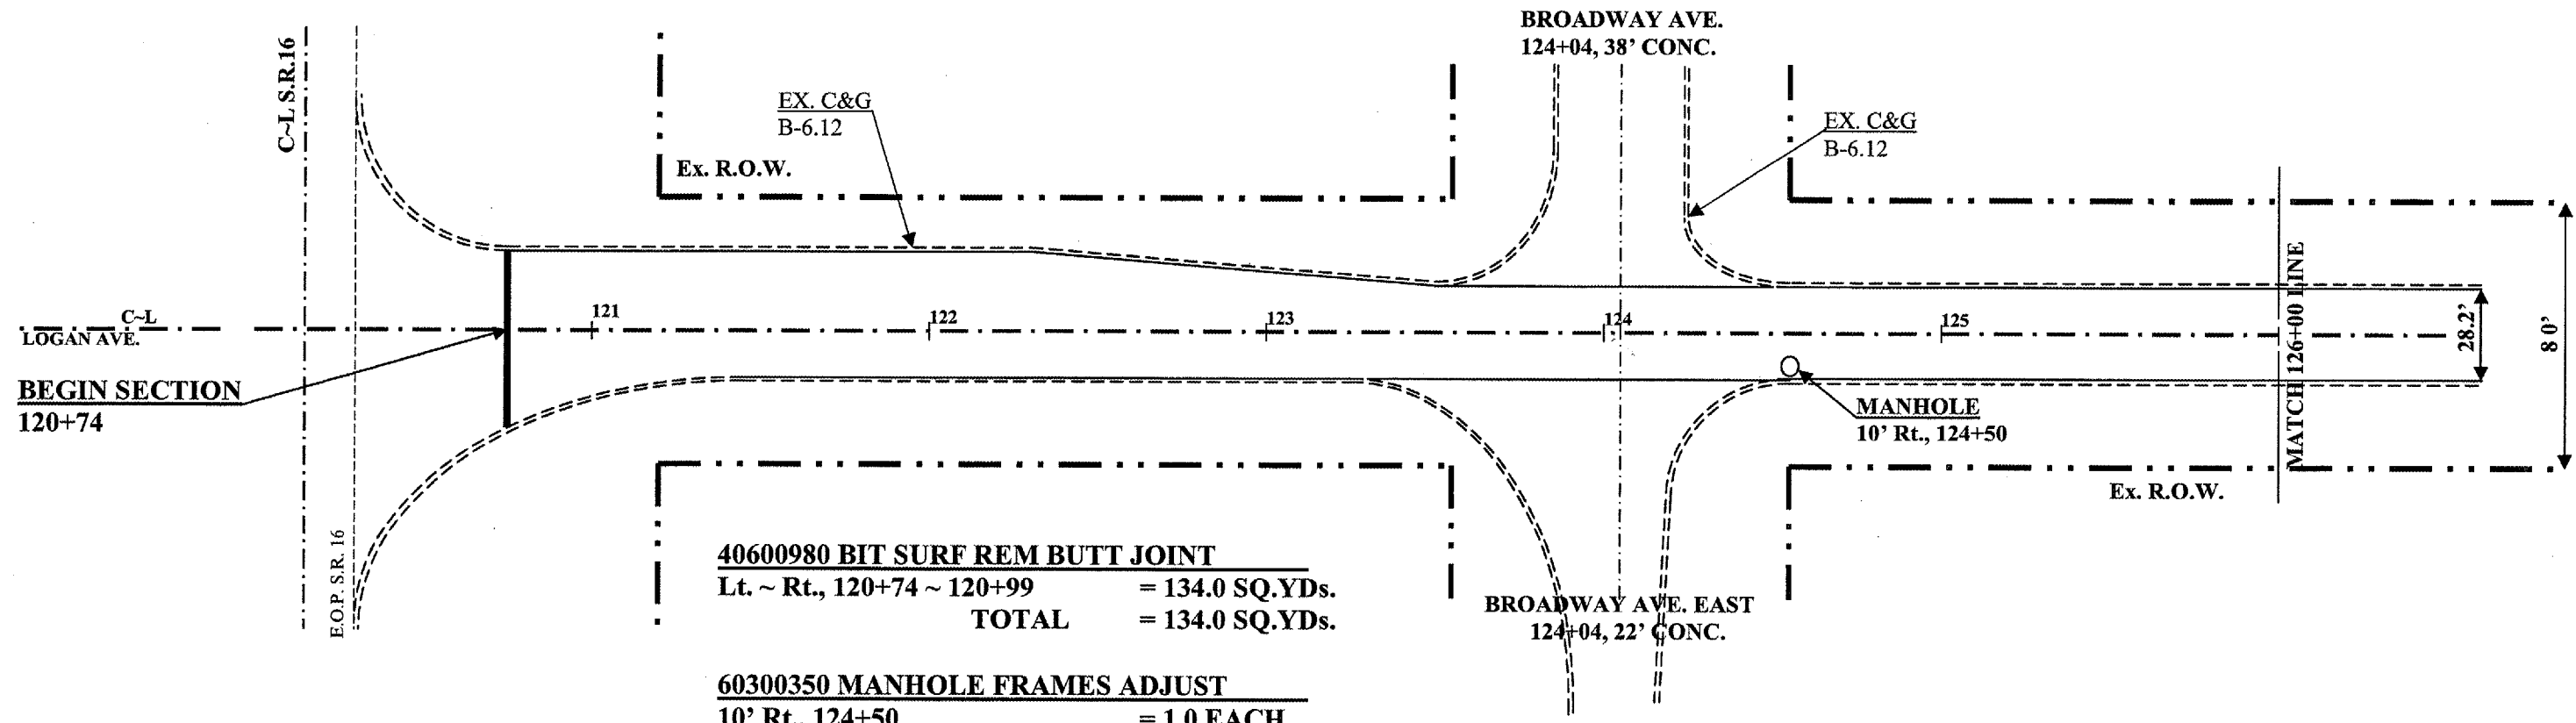

40600980 BIT SURF REM BUTT JOINT
 Lt. ~ Rt., 120+74 ~ 120+99 = 134.0 SQ.YDs.
TOTAL = 134.0 SQ.YDs.

60300350 MANHOLE FRAMES ADJUST
 10' Rt., 124+50 = 1.0 EACH
TOTAL = 1.0 EACH

JOB: C-97-060-06
 PROJECT: M-5042(14)
 SCALE: 1" = 50'