


PLAN VIEW

CITY OF MATTOON
SECTION 05-00143-00-RS
CONTRACT 95479
ROUTE: F.A.U. 7700
LOGAN AVE.
COLES COUNTY
SHEET 21 OF 43

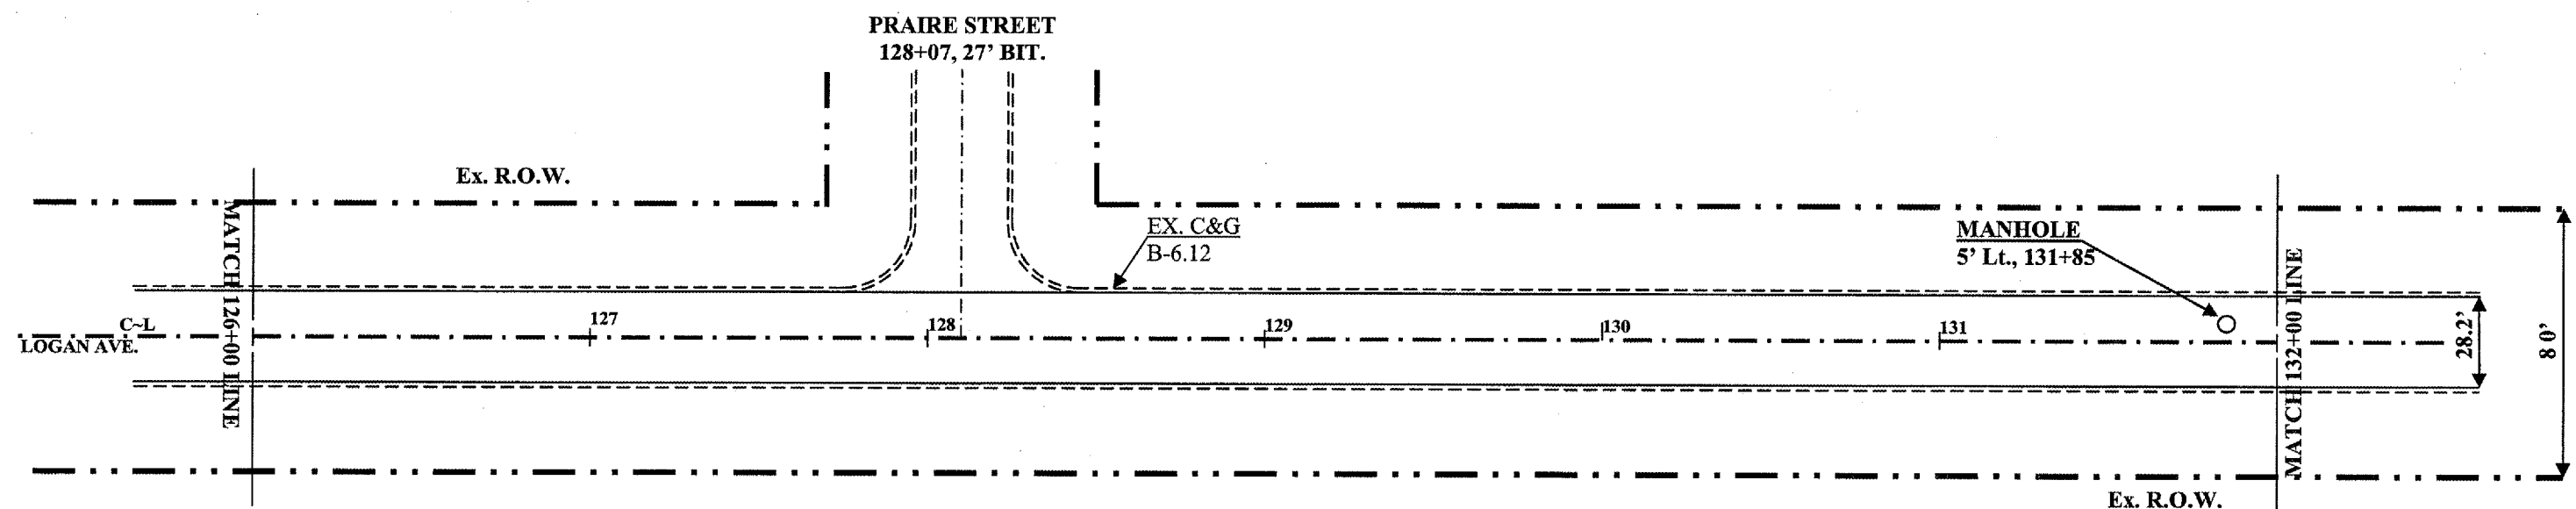

60300350 MANHOLE FRAMES ADJUST
 5' Lt., 131+85 = 1.0 EACH
TOTAL = 1.0 EACH

40800040 INCIDENTAL BITUMINOUS SURFACING
 PRAIRIE St. 14'~16' Lt., C~L 128+07 = 0.7 TON
TOTAL = 0.7 TON

JOB: C-97-060-06
 PROJECT: M-5042(14)
 SCALE: 1" = 50'