


# PLAN VIEW

CITY OF MATTOON  
SECTION 05-00143-00-RS  
CONTRACT 95479  
ROUTE: F.A.U. 7700  
LOGAN AVE.  
COLES COUNTY  
SHEET 23 OF 43

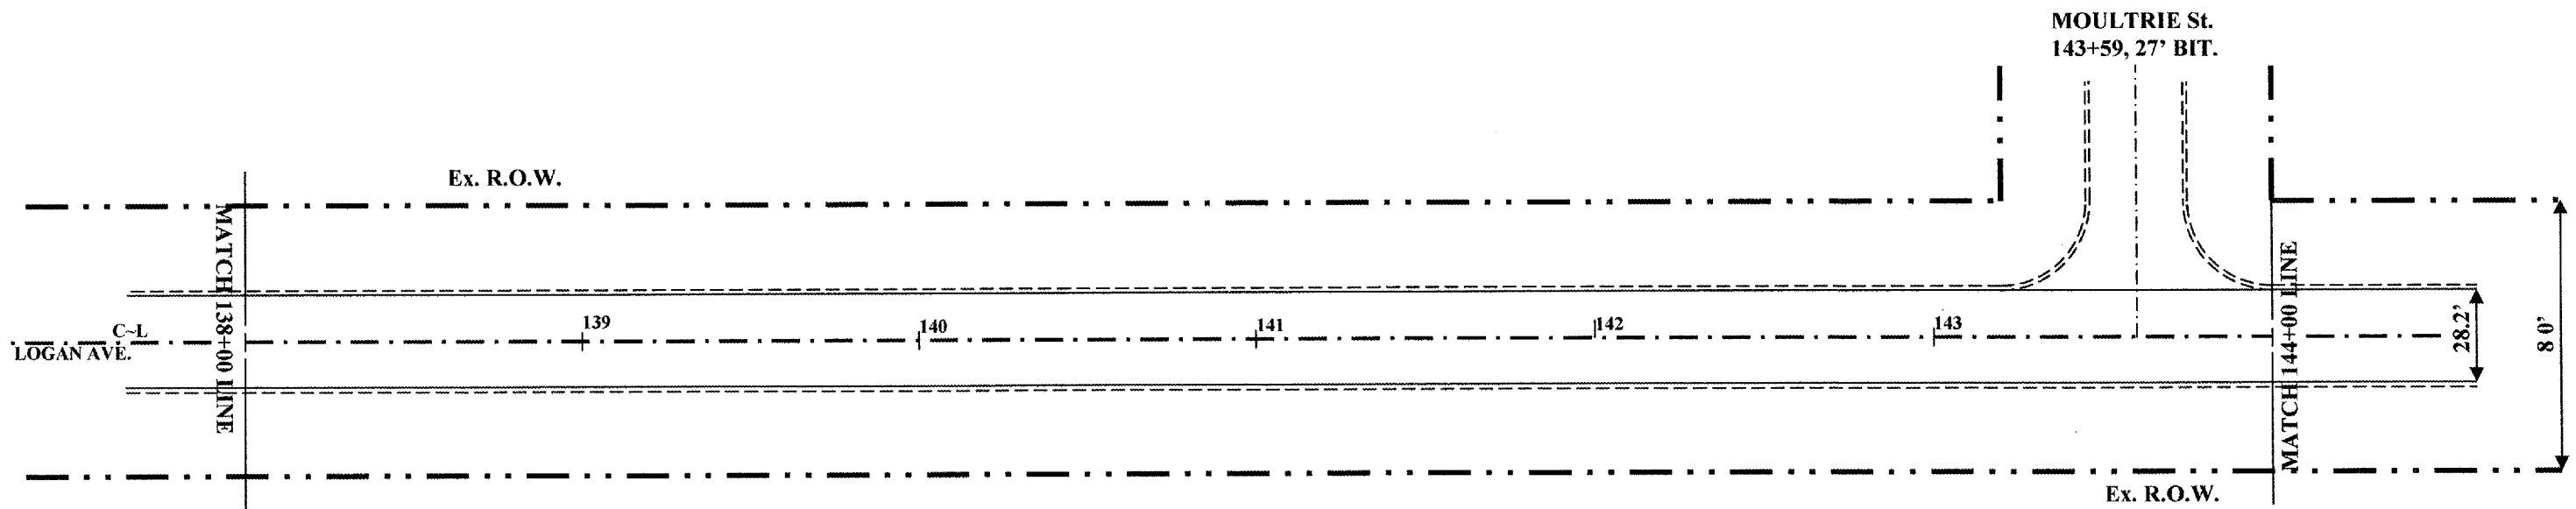

40800040 INCIDENTAL BITUMINOUS SURFACING  
MOULTRIE AVE., 14'~16' Lt., C~L 143+59 = 0.8 TON  
TOTAL = 0.8 TON

JOB: C-97-060-06  
PROJECT: M-5042(14)  
SCALE: 1" = 50'