


# PLAN VIEW

**CITY OF MATTOON**  
**SECTION 05-00143-00-RS**  
**CONTRACT 95479**  
**ROUTE: F.A.U.7675**  
**LAFAYETTE AVENUE**  
**COLES COUNTY**  
**SHEET 27 OF 43**

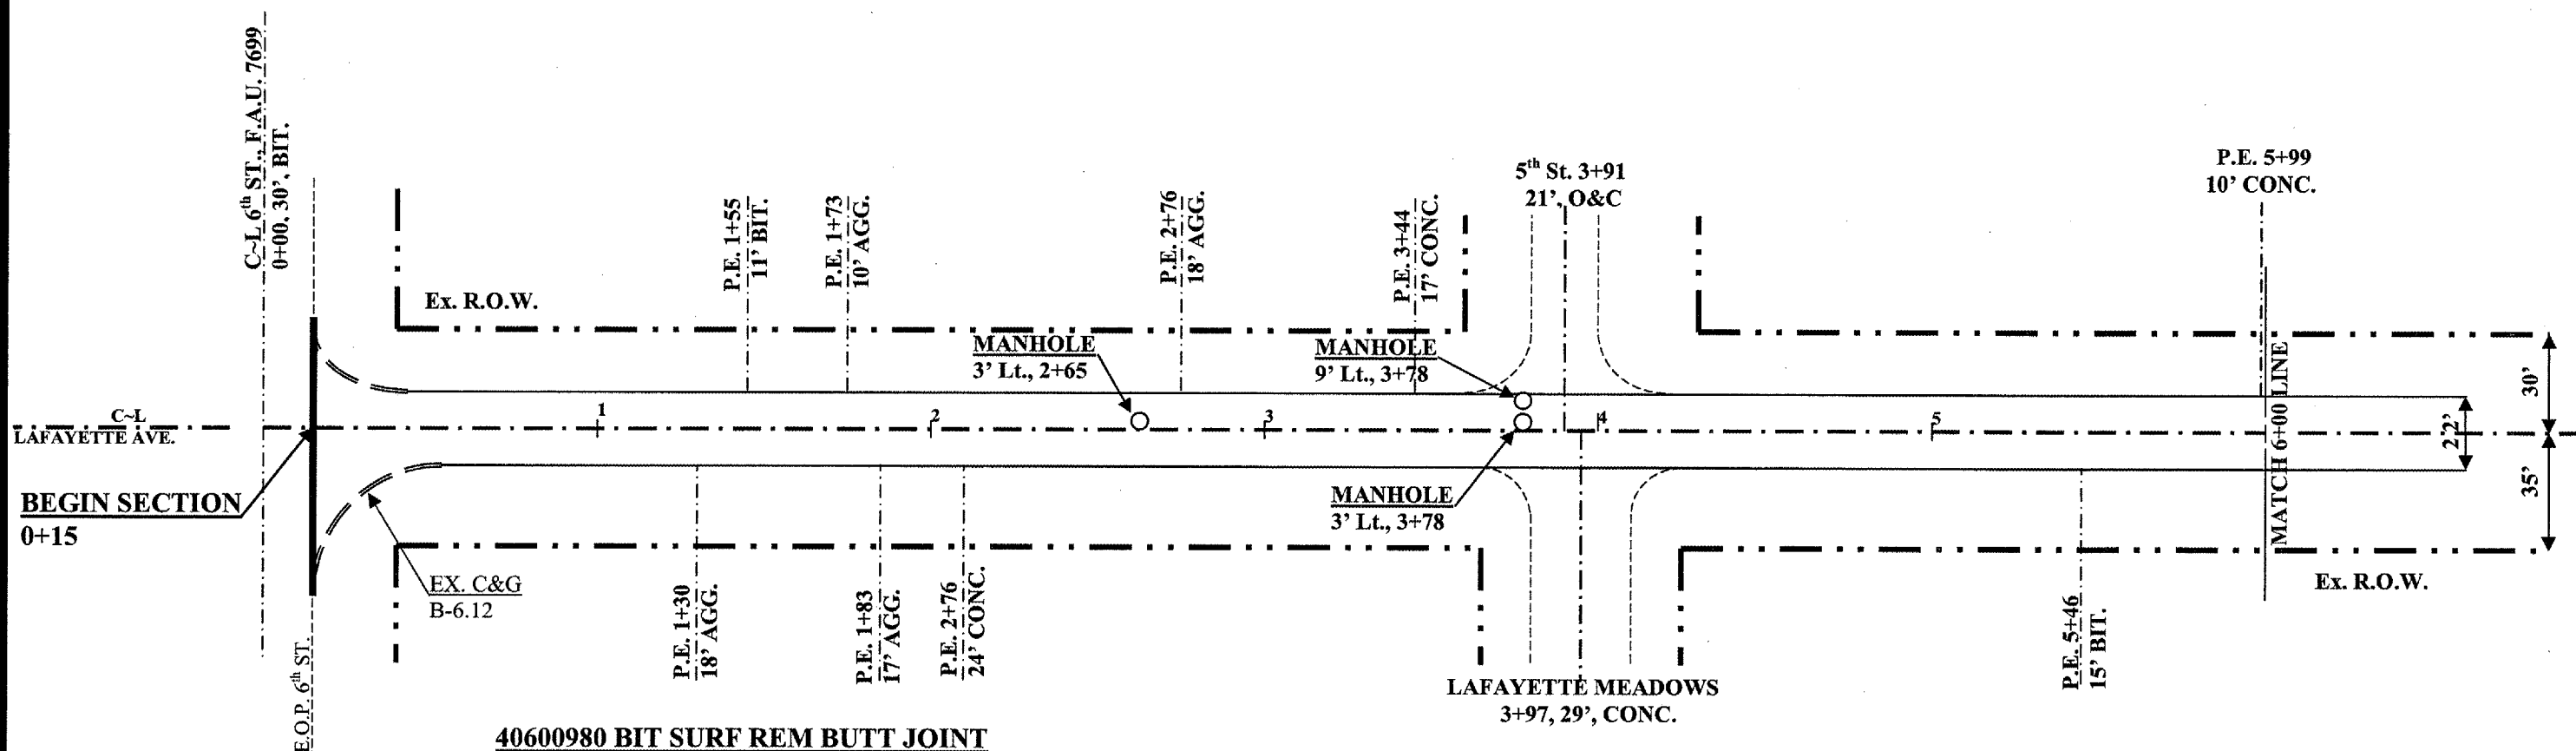

**40600980 BIT SURF REM BUTT JOINT**  
 Lt. ~ Rt., 0+15 ~ 0+35 = 136.0 SQ.YDs.  
**TOTAL = 136.0 SQ.YDs.**

**44000001 BIT SURFACE REMOVAL 1/4"**  
 Lt. ~ Rt., 0+35 ~ 6+00 = 1398.4 SQ.YDs.  
**TOTAL = 1398.4 SQ.YDs.**

**60300350 MANHOLE FRAMES ADJUST**  
 3' Lt., 2+65 = 1.0 EACH  
 9' Lt., 3+78 = 1.0 EACH  
 3' Lt., 3+78 = 1.0 EACH  
**TOTAL = 3.0 EACH**

**40800040 INCIDENTAL BITUMINOUS SURFACING**  
 P.E. 1+55 Lt., 11' ~ 15' Lt. = 0.3 TON  
 P.E. 3+44 Lt., 11' ~ 30' Lt. = 1.1 TON  
 S. 5th St., C~L 3+91, 11'~17' Lt. = 1.4 TON  
 P.E. 5+99 Lt., 11' ~ 15' Lt. = 0.3 TON  
**TOTAL = 3.1 TON**

**NOTE: SEE P.E. & C.E. DETAIL SHEET FOR DETAILS OF ENTRANCES**

JOB: C-97-060-06  
 PROJECT: M-5042(14)  
 SCALE: 1" = 50'